


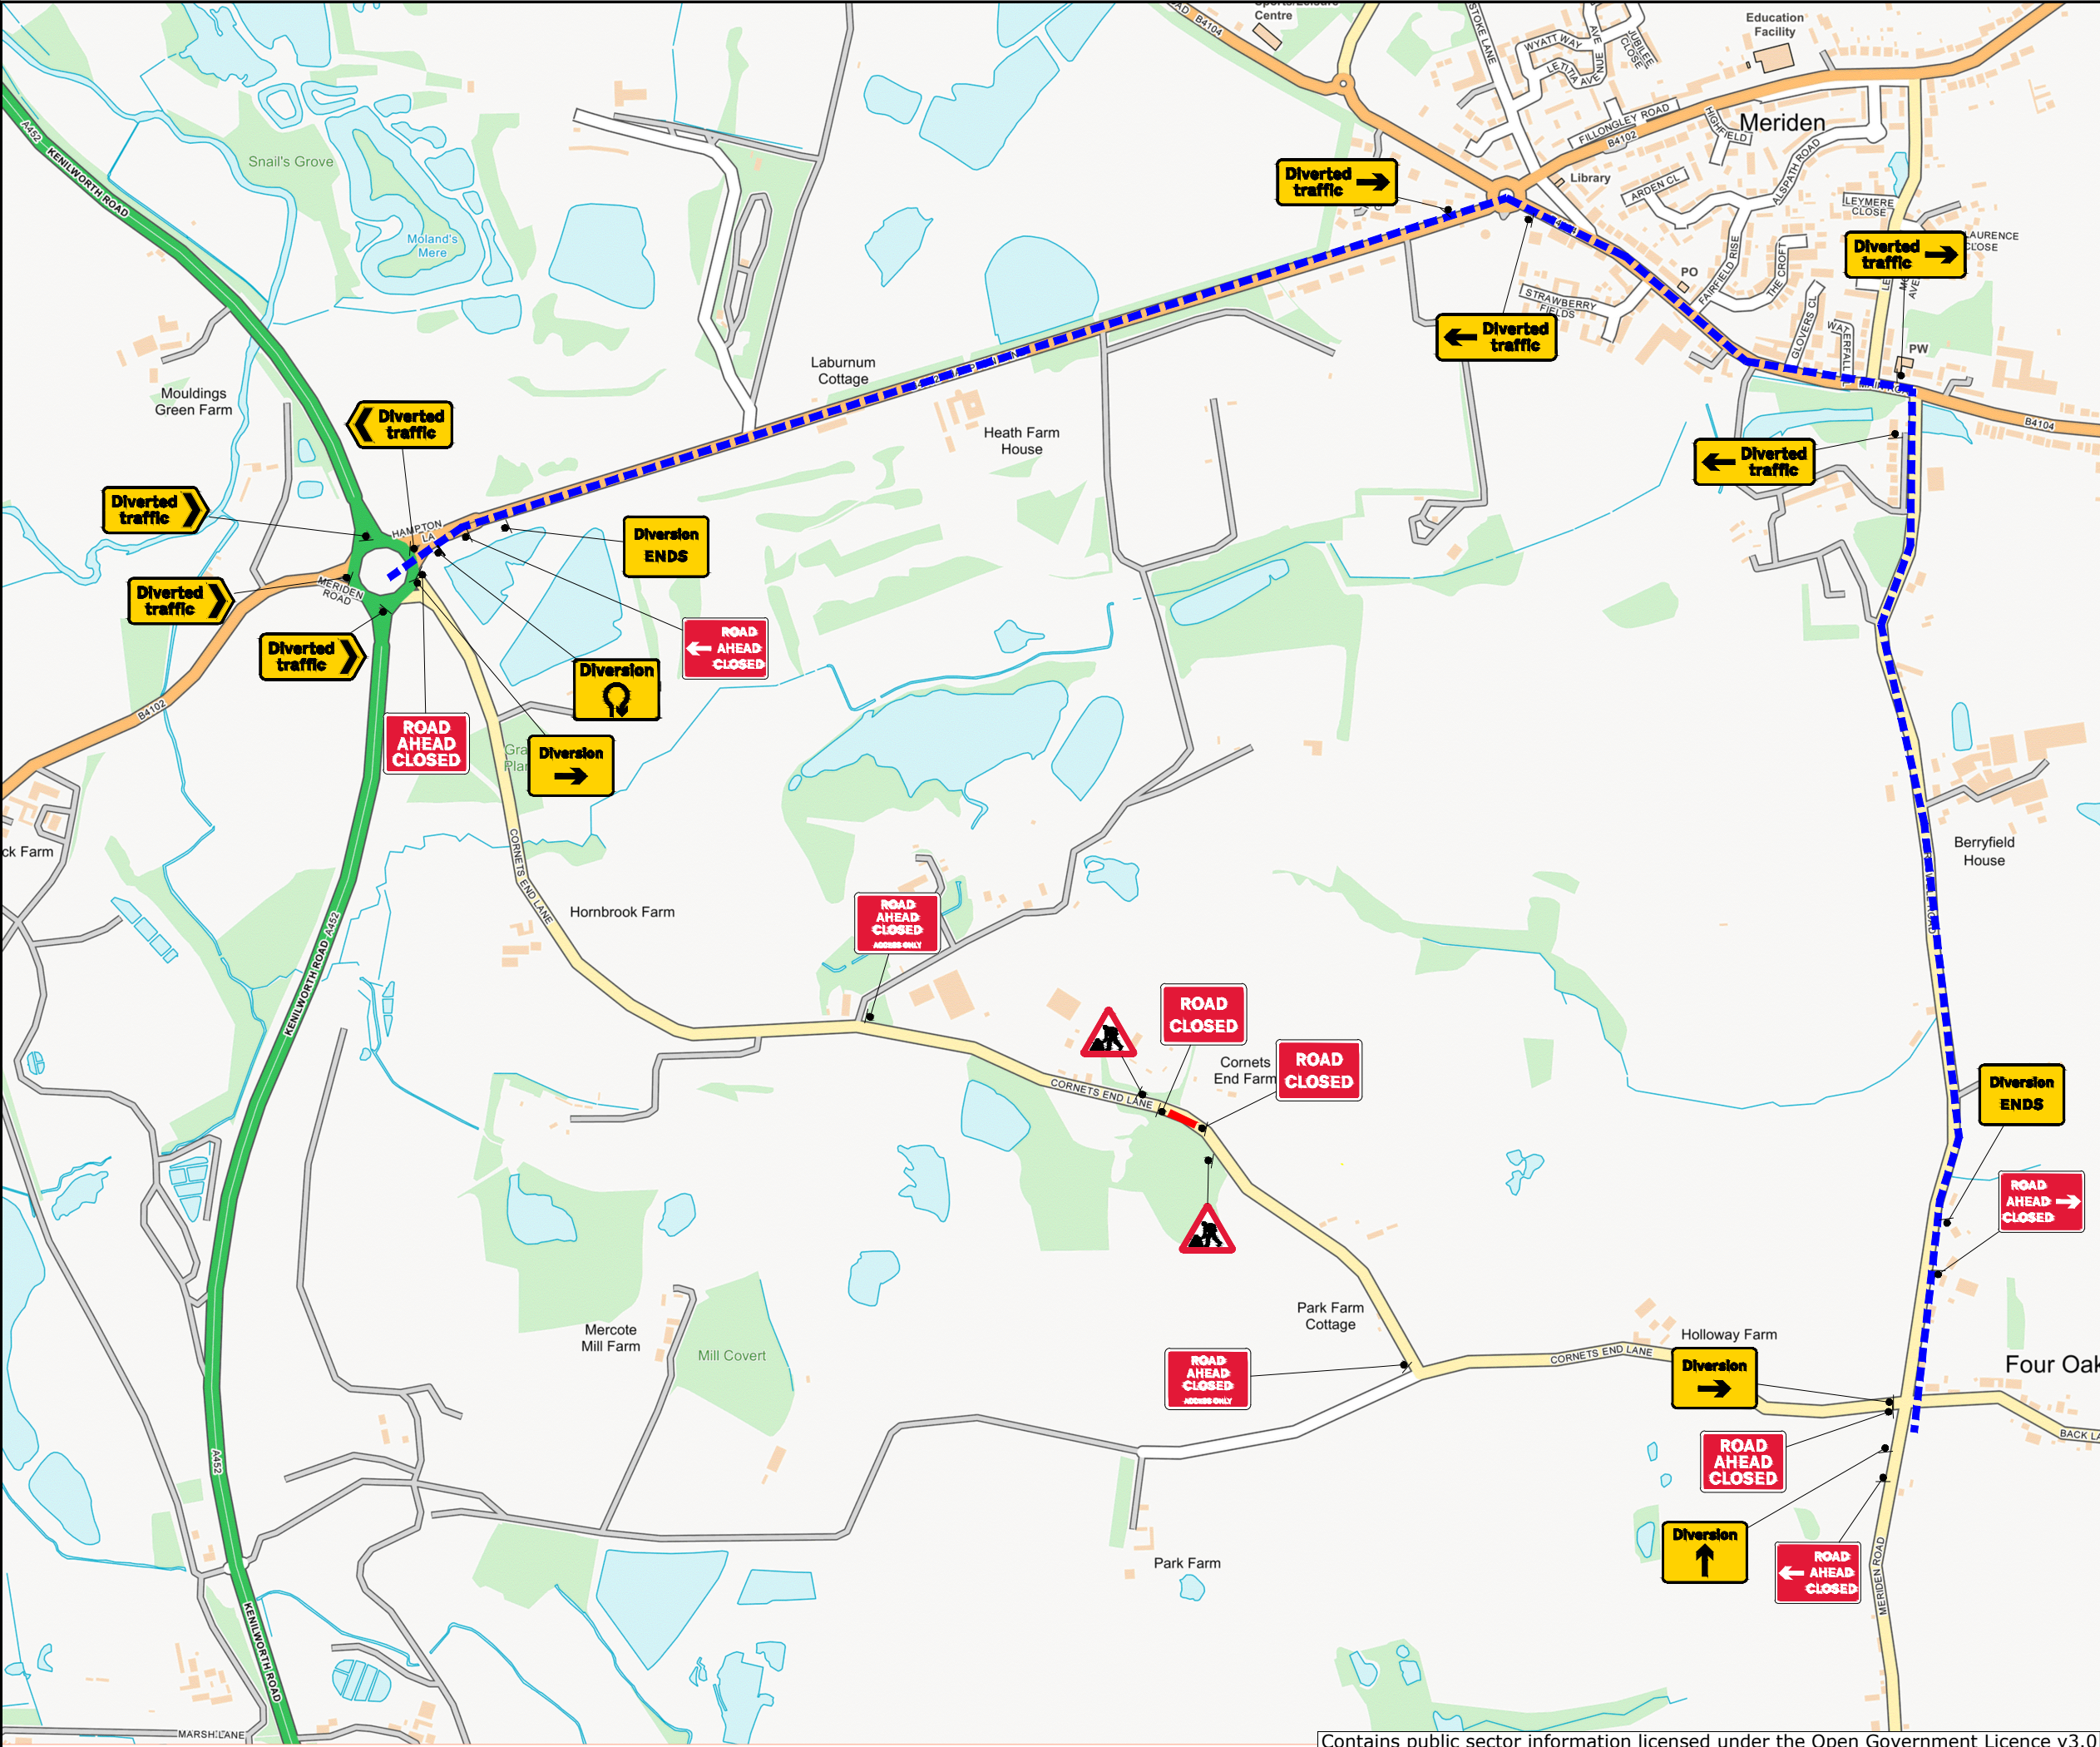

**Chevron**
Traffic Management

Drawing Notes

Cone lights spaced minimum 9m,
cones to be 750 mm or 1m

All works to be carried out as per
safety at streetworks and roadworks
"A Code of Practice" October 2013.
CPA conditions apply unless otherwise agreed.

Traffic Management Key

	Road Signs
	Diversion Route
	Road Closure Extents

Site Details

Traffic Management	Road Closure & Diversion
Speed of road (mph)	
Minimum sideways safety zone (S)	0.5m
Minimum longways safety zone (L)	15m

Additional Notes:

X = 423405
Y = 280919

Diversion Route
Meriden Road
B4104
B4102

Drawing Office

DRAWING NUMBER	RET-D05090	
CONTRACT NUMBER	N/A	
PHASE NUMBER	1 of 1	
PAGE NUMBER	1 of 2	
SURVEYED BY / DATE	N/A	N/A
DRAWN BY / DATE	M.H	16/12/24
CHECKED BY / DATE	B.C	16/12/24
APPROVED BY / DATE	B.C	16/12/24
CLIENT REF	13870051	
SCALE @ A3	NTS	

REV		BY	DATE
A	FIRST ISSUE	M.H	16/12/24
B	AMENDED AS PER REQUEST	??	dd/mm/yy
C	AMENDED AS PER REQUEST	??	dd/mm/yy
D	AMENDED AS PER REQUEST	??	dd/mm/yy

Client



Site Address

Cornets End Lane
Coventry
CV7 7LF

Co-ordinates, Latitude - Longitude

52.426622, -1.661531

Qty: 2 Ref: 13-9 Schedule 13 : Temporary Sign	
Qty: 1 Ref: 13-9 Schedule 13 : Temporary Sign	
Qty: 2 Ref: 13.9 Schedule 13-9 : Temporary Information	
Qty: 1 Ref: 13.9 Schedule 13-9 : Temporary Information	
Qty: 2 Ref: 2702 Start of temporary diversion route	
Qty: 1 Ref: 2702 Start of temporary diversion route	
Qty: 2 Ref: 2702 End of temporary diversion route	
Qty: 2 Ref: 2703 Direction of temporary diversion route from junction ahead	
Qty: 2 Ref: 2703 Direction of temporary diversion route from junction ahead	
Qty: 3 Ref: 2704 Direction of temporary diversion route	
Qty: 1 Ref: 2704 Direction of temporary diversion route	
Qty: 2 Ref: 7001 Road works ahead	
Qty: 2 Ref: 7010-FP-13-9 Nature of temporary hazard ahead - Road Closed	
Qty: 2 Ref: 7010-FP-13-9 Nature of temporary hazard ahead - Road Ahead Closed	

Chevron Traffic Management			
Drawing Notes			
Cone lights spaced minimum 9m, cones to be 750 mm or 1m			
All works to be carried out as per safety at streetworks and roadworks "A Code of Practice" October 2013. CPA conditions apply unless otherwise agreed.			
Traffic Management Key			
	Road Signs		
	Diversion Route		
	Road Closure Extents		
Site Details			
Traffic Management	Road Closure & Diversion		
Speed of road (mph)	40		
Minimum sideways safety zone (S)	0.5m		
Minimum longways safety zone (L)	15m		
Additional Notes:			
X = 423405 Y = 280919			
Diversion Route Meriden Road B4104 B4102			
Drawing Office			
DRAWING NUMBER	RET-D05090		
CONTRACT NUMBER	N/A		
PHASE NUMBER	1 of 1		
PAGE NUMBER	2 of 2		
SURVEYED BY / DATE	N/A	N/A	
DRAWN BY / DATE	M.H	16/12/24	
CHECKED BY / DATE	B.C	16/12/24	
APPROVED BY / DATE	B.C	16/12/24	
CLIENT REF	13870051		
SCALE @ A3	NTS		
REV		BY	DATE
A	FIRST ISSUE	M.H	16/12/24
B	AMENDED AS PER REQUEST	??	dd/mm/yy
C	AMENDED AS PER REQUEST	??	dd/mm/yy
D	AMENDED AS PER REQUEST	??	dd/mm/yy
Client			
SEVERN TRENT			
Site Address			
Cornets End Lane Coventry CV7 7LF			
Co-ordinates, Latitude - Longitude			
52.426622, -1.661531			