


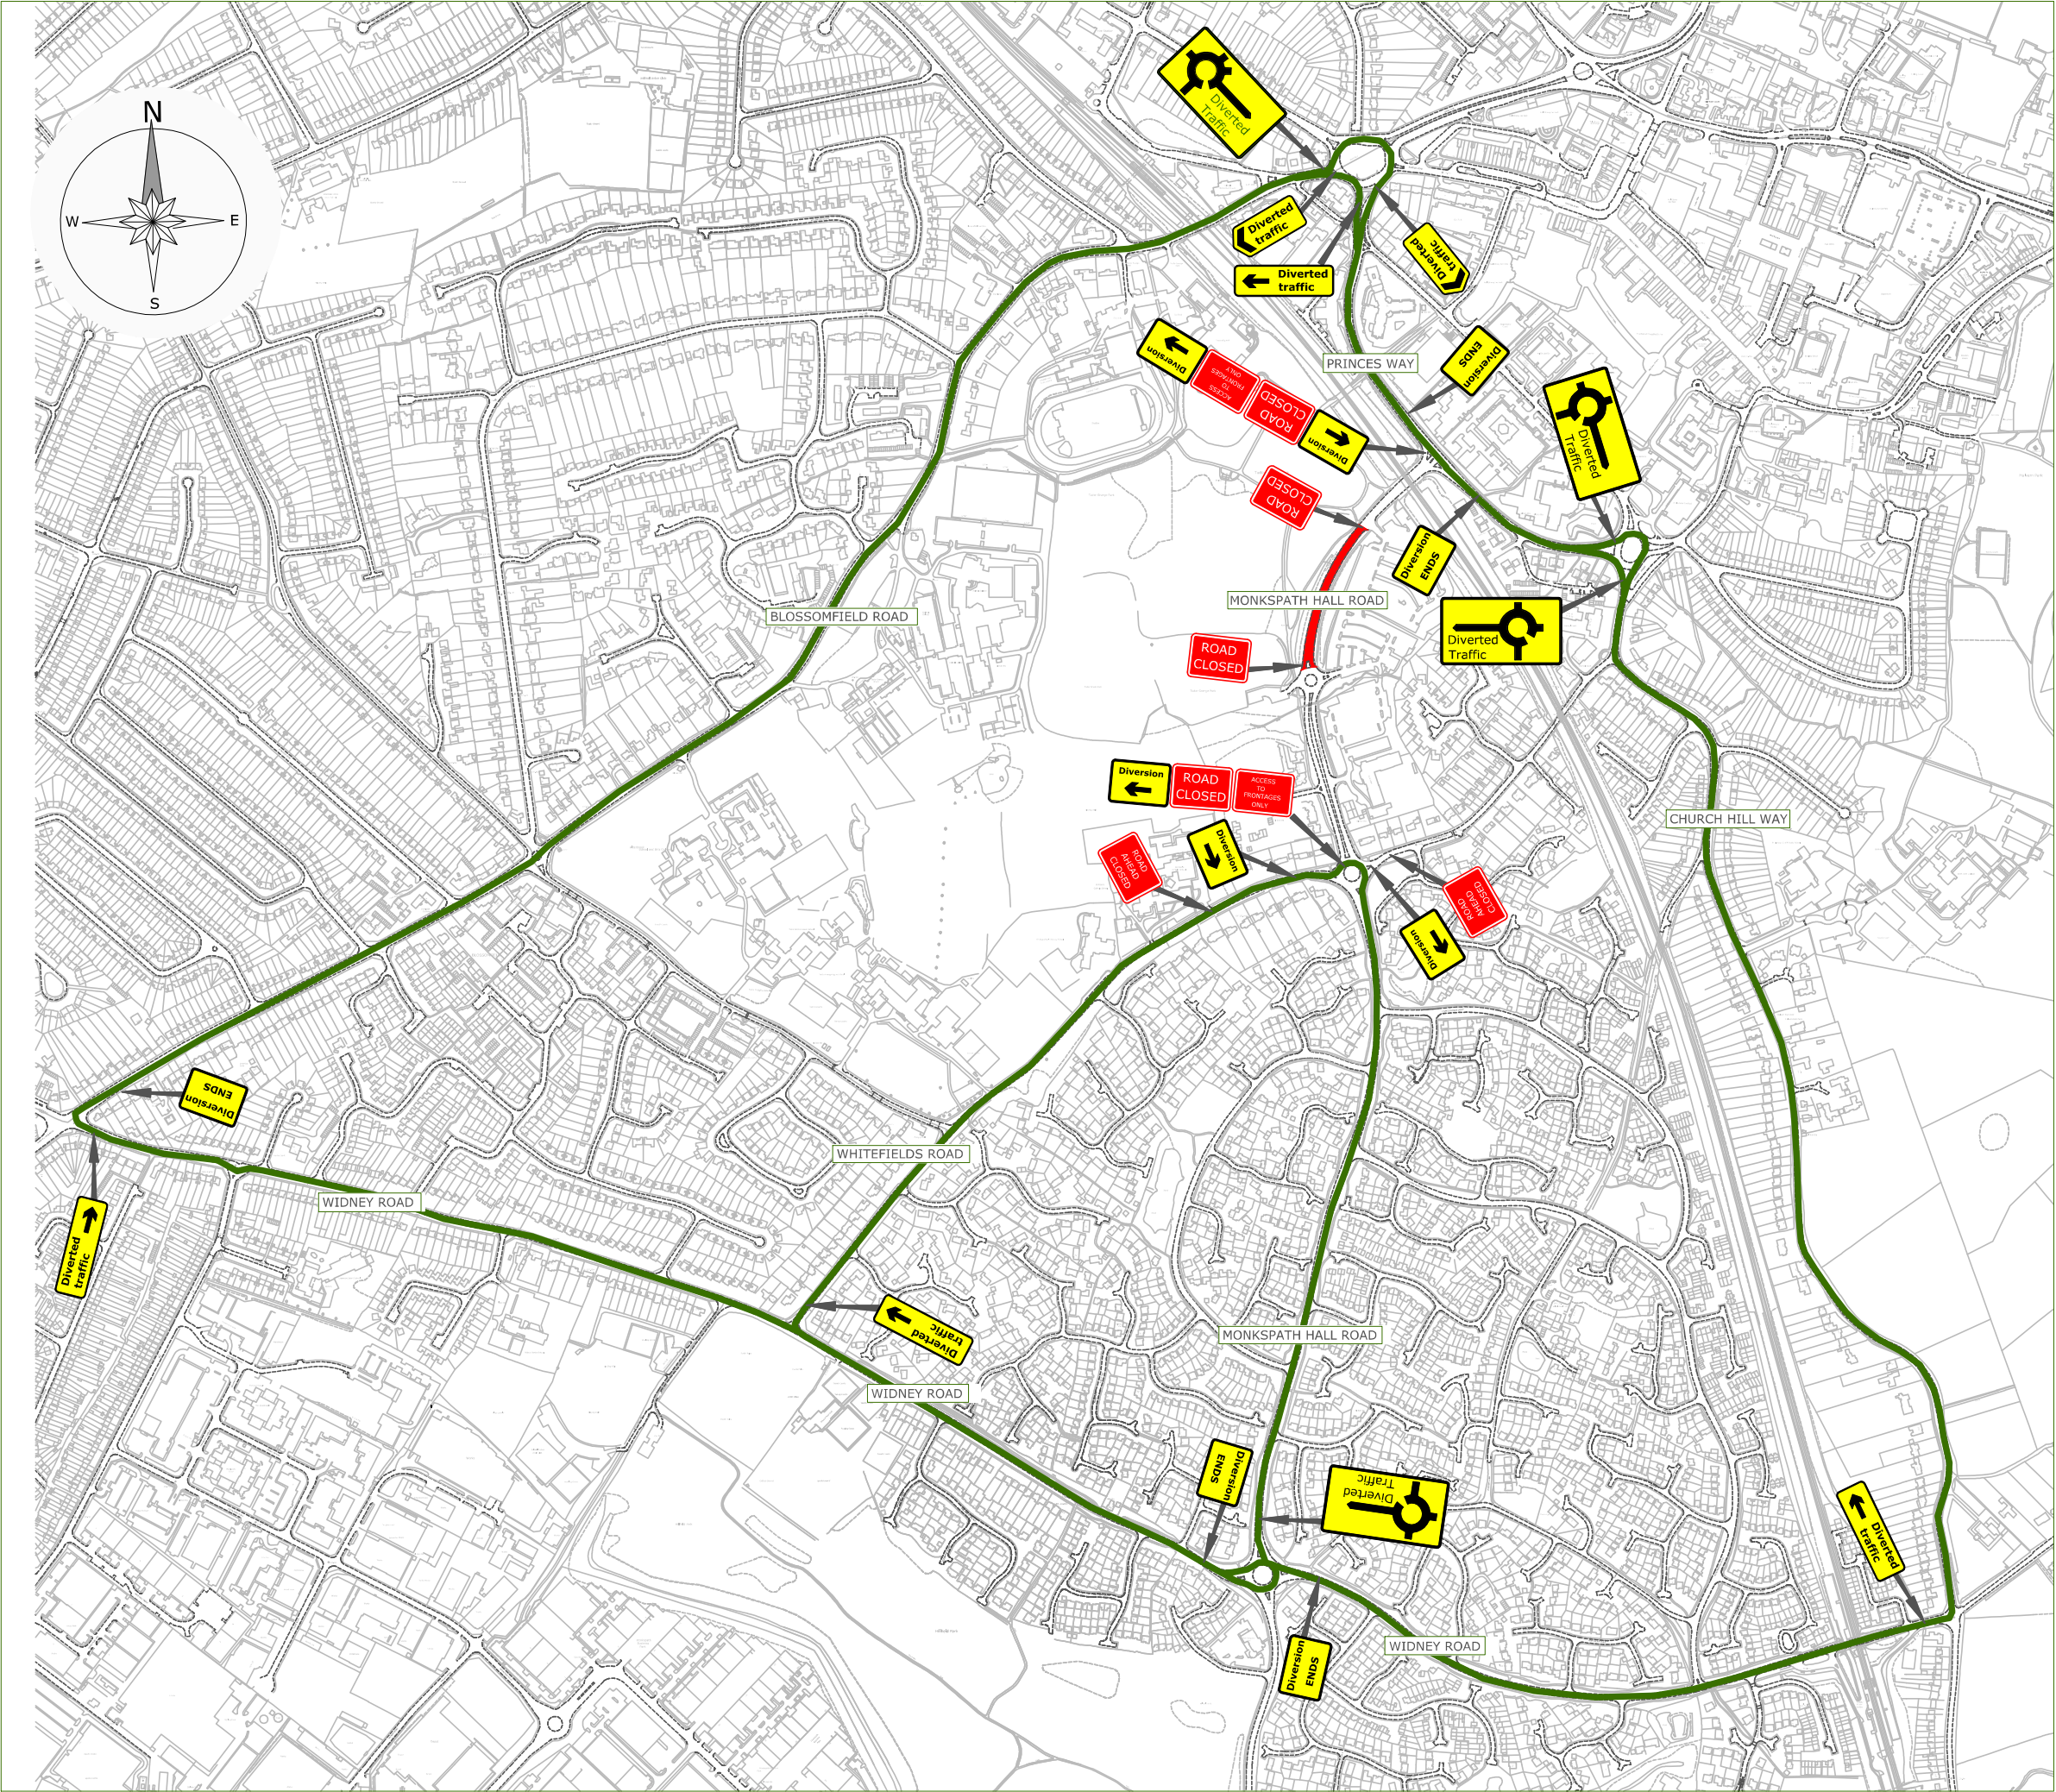

Drawing Number:

TFX #

REV

KEY				
	LINE OF WORKS		PERM LIGHT	
	WORK AREA		PED CROSSING LIGHT	
	ROAD CLOSURE		BUS STOP	
	DIVERSION			
	CONE			
	TEMP LIGHT			
	TEMP SIGN			

WORKING IN PARTNERSHIP WITH

MIDLANDS REGIONAL
OFFICE
OXFORD COURT
OXFORD ST
BHAM B5 5NF
TEL-0121 643 0400
FAX-0121 643 0498

Rev	Date	Comments	By	Chk
Client		Roundtable		
Project		Fireworks display traffic management plan		
Title		Proposed Road Closure Monkspath Hall Road Solihull		
Scale		NTS		A3
Date		19/10/2012		
Drawn: IC		Checked: AW	Approved: DP	
Copyright reserved Traffix Ltd Not to be reproduced unless by written authorisation.				