
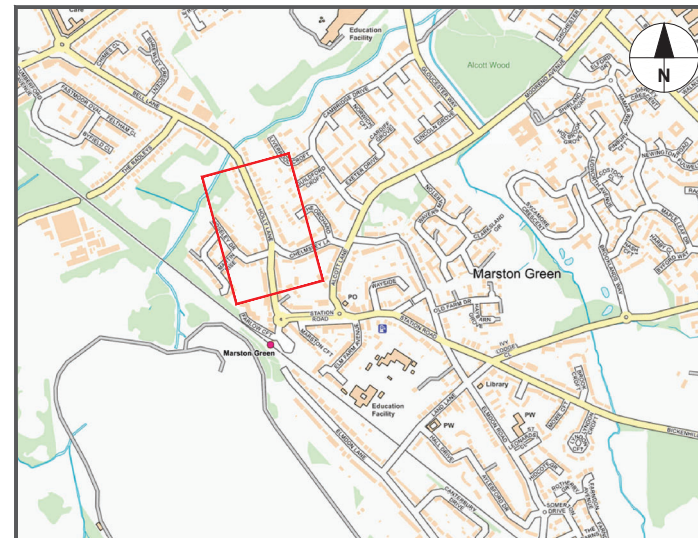


DETAILED LAYOUT  
SCALE (1:750)

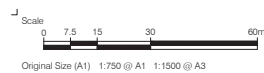

LOCATION PLAN  
SCALE (N.T.S)

- Notes
1. PLEASE REFER TO SCALE AND SIZE SHEET AS INDICATED DIMENSIONS TO BE VERIFIED ON SITE
  2. THIS DRAWING SHOULD NOT BE SCALED
  3. ANY DISCREPANCIES SHOULD BE REFERRED TO THE ENGINEER PRIOR TO WORK BEING PUT IN HAND
  4. ONLY PRINT IN COLOUR
  5. INDICATIVE LAYOUT ONLY

KEY:

- EXISTING FOOTWAY
- EXISTING TREES / VEGETATION
- EXISTING GRASS VERGE
- PROPOSED RAISED TABLE
- PROPOSED FOOTWAY CONSTRUCTION
- PROPOSED ROAD MARKINGS
- PROPOSED SPEED CUSHIONS
- PROPOSED KERB LINE

REV	BY	DESCRIPTION	CHECKED	APPROVED	DATE
P01	CB	FOR INFORMATION	JB	PS	10/09/25

SOLIHULL MBC LICENSE NO. 100023139  
CONTAINS ORDINANCE SURVEY DATA © CROWN COPYRIGHT AND DATABASE RIGHT 2025



HIGHWAY INFRASTRUCTURE  
ECONOMY & INFRASTRUCTURE  
COUNCIL HOUSE MANOR SQUARE  
SOLIHULL B81 3QB  
HIGHWAYS@SOLIHULL.GOV.UK  
0121-704-6000

Status  
**FOR INFORMATION**


Project Title  
**HOLLY LANE  
PROPOSED TRAFFIC  
CALMING SCHEME**

Drawing Title  
**CONSULTATION PLAN  
SHEET 1 OF 2**

Scale	Date	Drawn-by	Checked-by	Approved-by
1:750 @A1	10/09/25	CB	JB	PS
Drawing Number	Rev	236116-SMBC-GEN-DR-P-0001	P01	



DETAILED LAYOUT  
SCALE (1:200)

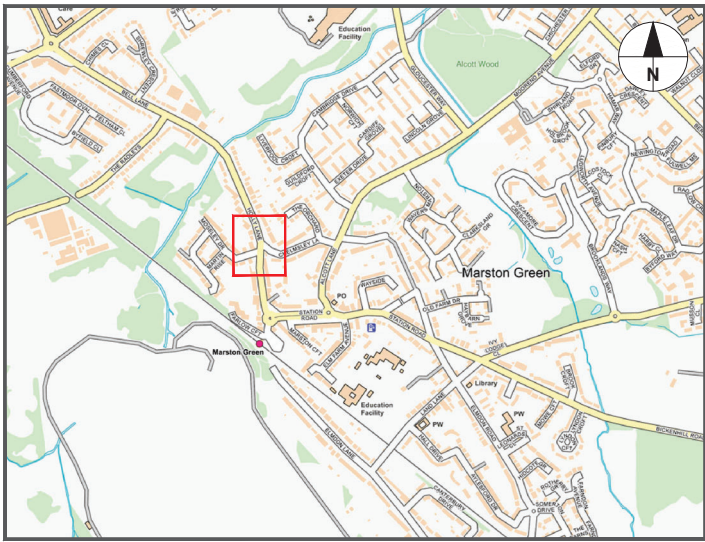

LOCATION PLAN  
SCALE (N.T.S)



EXISTING LAYOUT



PROPOSED LAYOUT \*5

- Notes
- 1. PLEASE REFER TO SCALE AND SIZE SHEET AS INDICATED DIMENSIONS TO BE VERIFIED ON SITE
  - 2. THIS DRAWING SHOULD NOT BE SCALED
  - 3. ANY DISCREPANCIES SHOULD BE REFERRED TO THE ENGINEER PRIOR TO WORK BEING PUT IN HAND
  - 4. ONLY PRINT IN COLOUR
  - 5. INDICATIVE LAYOUT ONLY

- KEY:
- EXISTING FOOTWAY
  - EXISTING TREES / VEGETATION
  - EXISTING GRASS VERGE
  - PROPOSED RAISED TABLE
  - PROPOSED FOOTWAY CONSTRUCTION
  - PROPOSED ROAD MARKINGS
  - PROPOSED SPEED CUSHIONS
  - PROPOSED KERB LINE

REV	BY	DESCRIPTION	CHECKED	APPROVED	DATE
P01	CB	FOR INFORMATION	JB	PS	10/09/25

SOLIHULL MBC LICENSE NO. 100023139  
CONTAINS ORDINANCE SURVEY DATA © CROWN COPYRIGHT AND DATABASE RIGHT 2025



HIGHWAY INFRASTRUCTURE  
ECONOMY & INFRASTRUCTURE  
COUNCIL HOUSE MANOR SQUARE  
SOLIHULL B81 3QB  
HIGHWAYS@SOLIHULL.GOV.UK  
0121-704-6000

Status  
**FOR INFORMATION**

Project Title  
**HOLLY LANE  
PROPOSED TRAFFIC  
CALMING SCHEME**

Drawing Title  
**CONSULTATION PLAN  
SHEET 2 OF 2**

Scale 1:200 @A1	Date 10/09/25	Drawn-by CB	Checked-by JB	Approved-by PS	Rev
Drawing Number 236116-SMBC-GEN-DR-P-0002					P01