


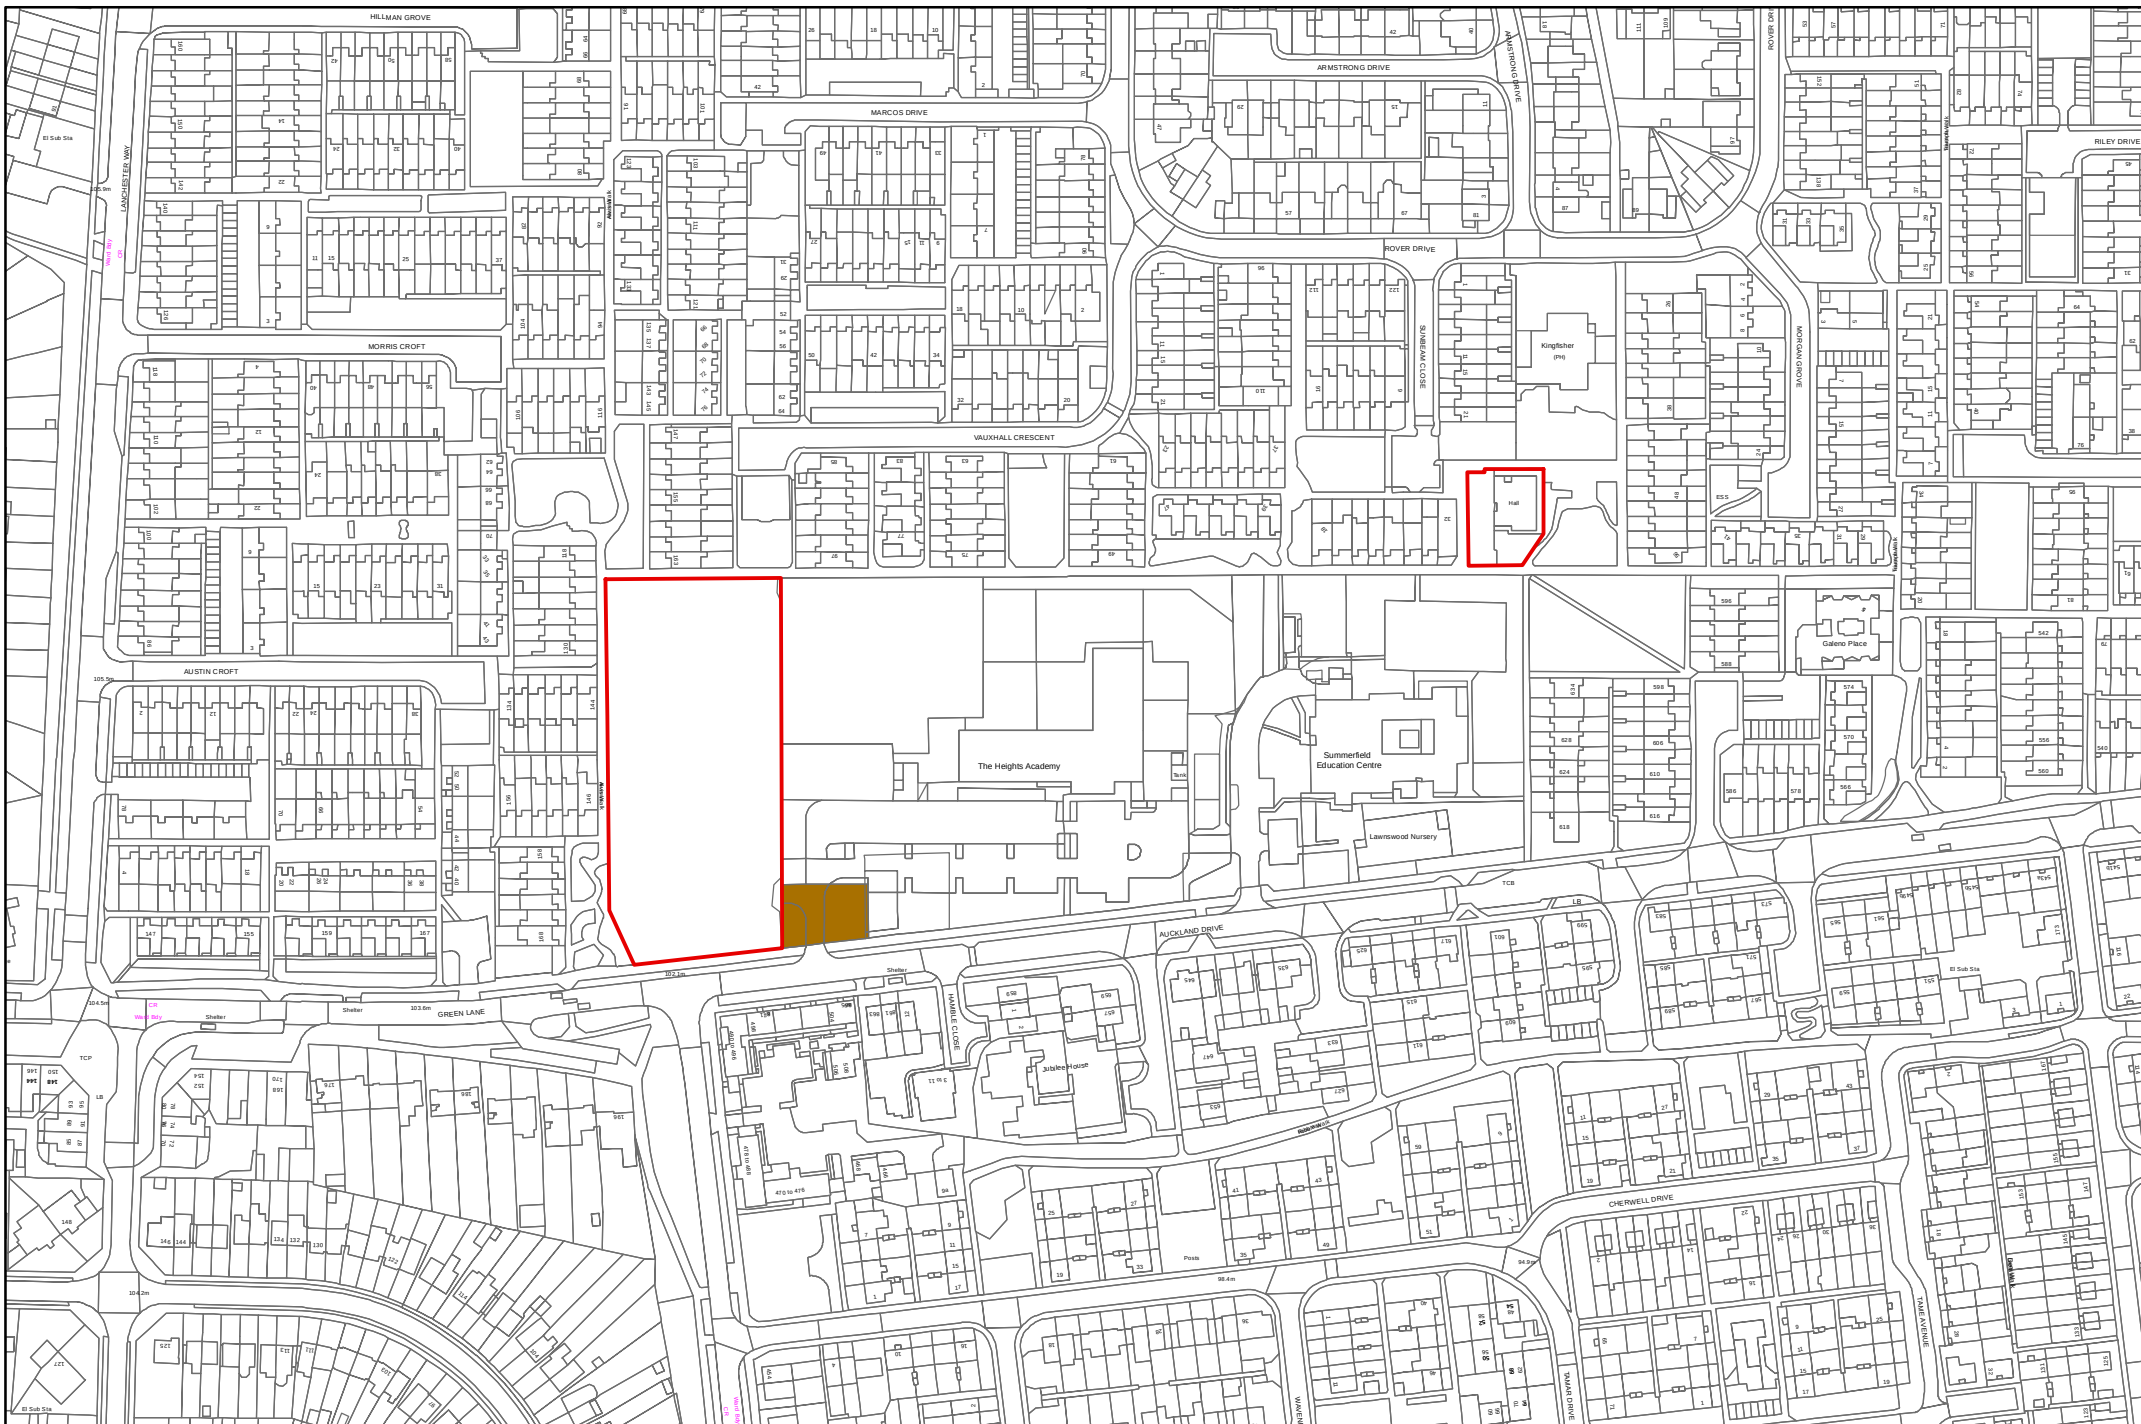

Solihull MBC Licence N° 100023139
Contains Ordnance Survey data © Crown
copyright and database right 2020

Drawing scale: 1:2,500
Drawing date: 20 Nov 2025

Auckland Hall & Auckland Drive Playing Field

Author: A. Evans

Revision: A

Strategic Land and Property
0121 704 6316



Resources Directorate