


Key



Proposed 'No Waiting at any Time' restriction (double yellow lines)

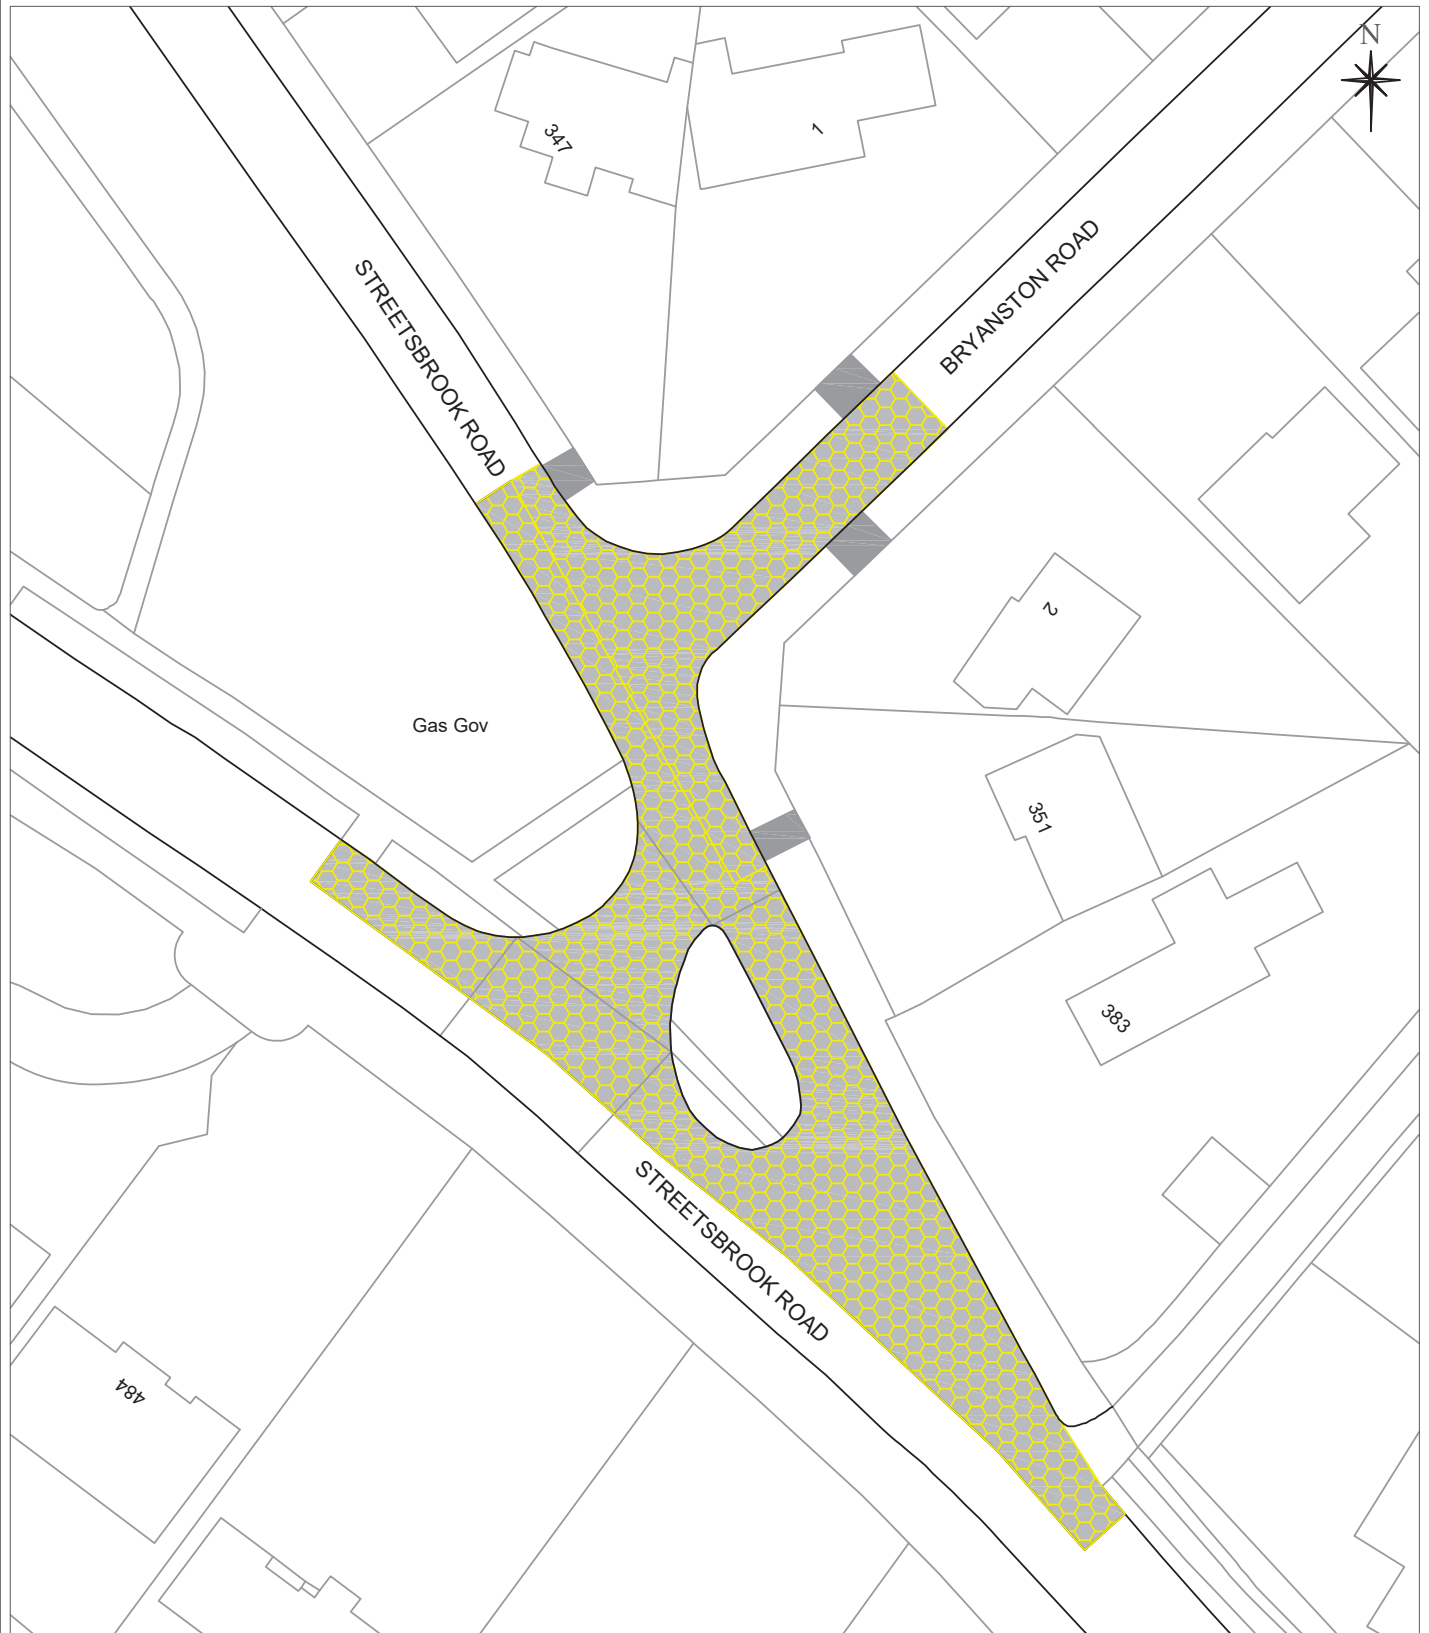

ECONOMY & INFRASTRUCTURE DIRECTORATE
HIGHWAY SERVICES
COUNCIL HOUSE,
SOLIHULL, WEST MIDLANDS, B91 3QB
TEL: 0121 704 6000

Solihull MBC Licence N° 100023139

Contains Ordnance Survey data © Crown Copyright and database right 2025

Notes.

Bryanston Road and Streetbrook Road,
St Alphege
Proposed 'No Waiting at any Time'
restriction

Job Name.		
Job No.	9751	Drawn By: JW
Plan No.	9751	Scale NTS
Checked By:	JW	DO NOT SCALE A4 Frame
Date	10.10.25	OS Ref: .