


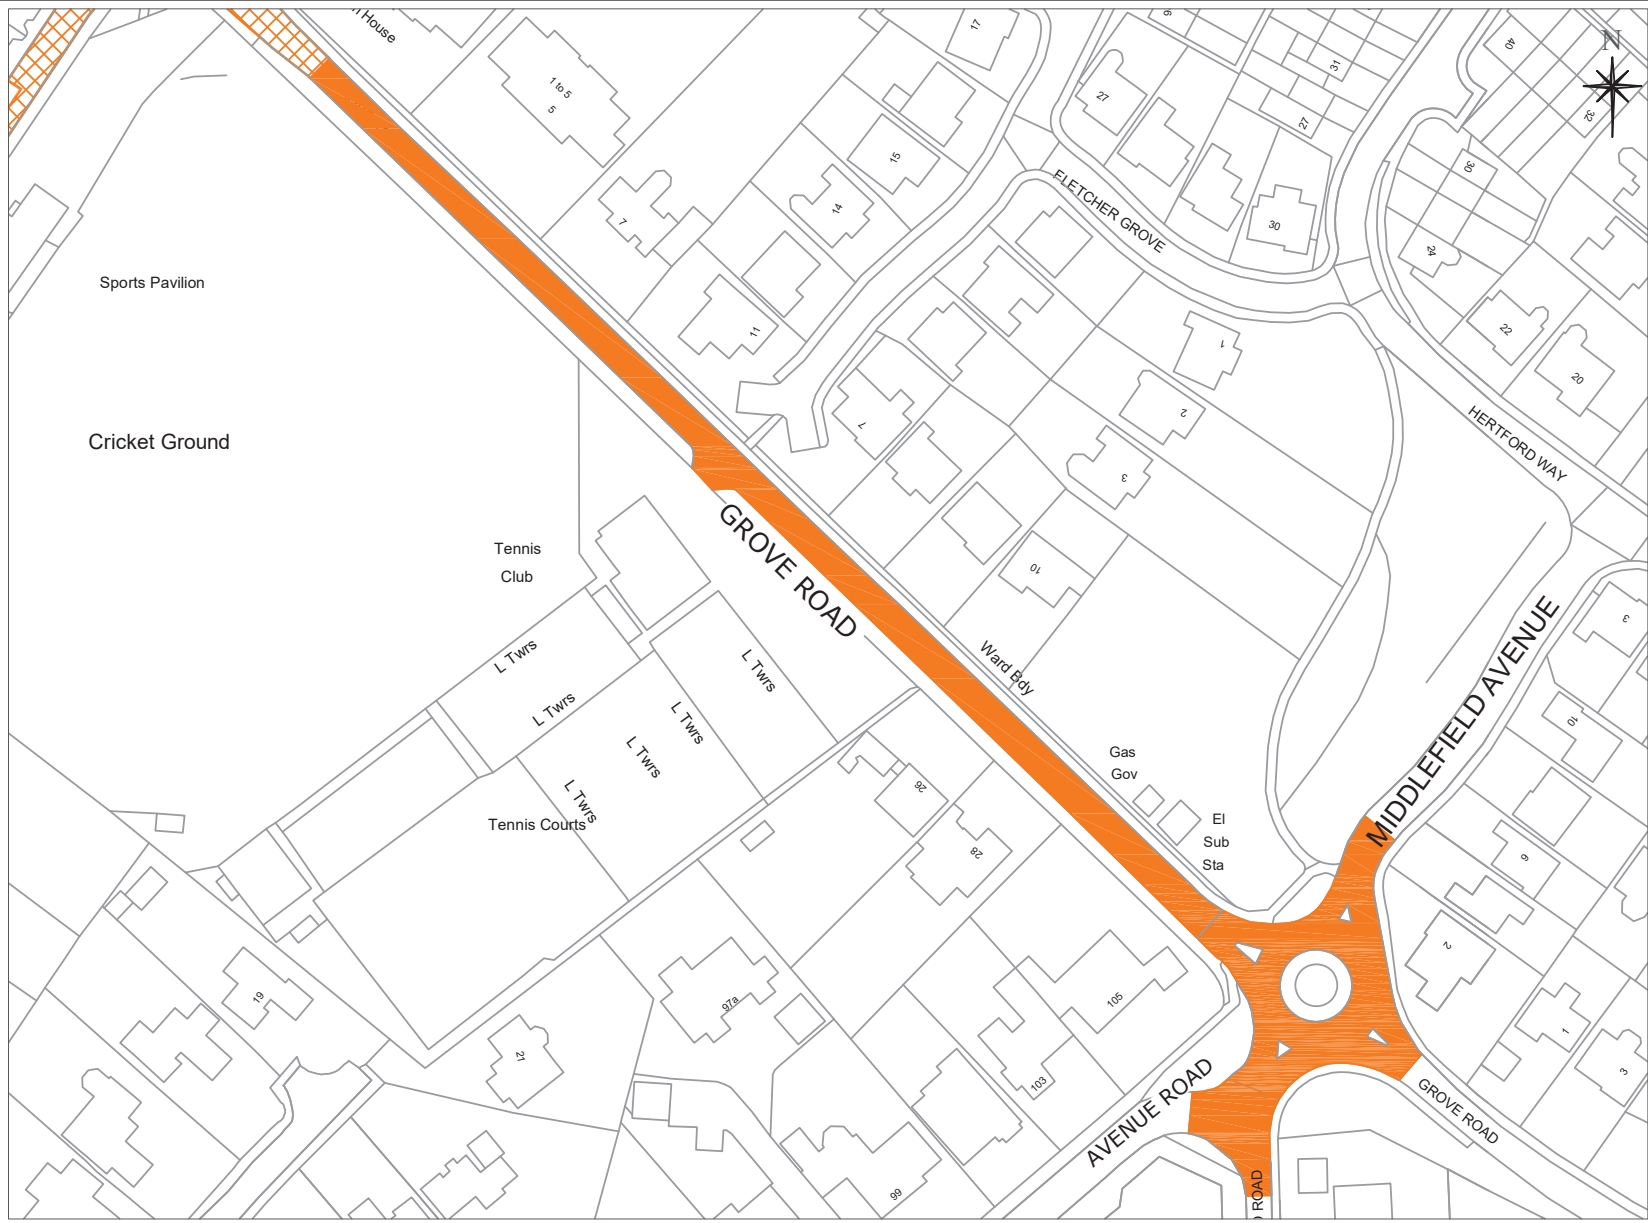

Key

-  Existing 'No Waiting at any Time' restriction (double yellow line)
-  Proposed 'No Waiting at any Time' restriction (double yellow lines)

Solihull MBC Licence N° 100023139  
Contains Ordnance Survey data © Crown  
Copyright and database right 2025

Notes.  
Grove Road and Middlefield roundabout, Knowle and Dorridge & Hockley Heath wards  
Proposed 'No Waiting at any Time' restriction (double yellow lines)

|                      |                     |                       |              |
|----------------------|---------------------|-----------------------|--------------|
|                      | Drawn By: <b>JW</b> | Checked By: <b>PT</b> | DO NOT SCALE |
| Plan No. <b>9633</b> | Scale <b>NTS</b>    | Date: <b>21.08.25</b> | OS Ref :     |



**Solihull**  
METROPOLITAN  
BOROUGH COUNCIL

ECONOMY & INFRASTRUCTURE DIRECTORATE  
HIGHWAY SERVICES  
COUNCIL HOUSE  
SOLIHULL, WEST MIDLANDS, B91 3QB  
TEL: 0121 704 6000