


THIS MAP IS REPRODUCED FROM ORDNANCE SURVEY MATERIAL WITH THE PERMISSION OF ORDNANCE SURVEY ON BEHALF OF THE CONTROLLER OF HER MAJESTY'S STATIONERY OFFICE. © CROWN COPYRIGHT. UNAUTHORISED REPRODUCTION INFRINGES CROWN COPYRIGHT AND MAY LEAD TO PROSECUTION OR CIVIL PROCEEDINGS. AL 1003048 2019

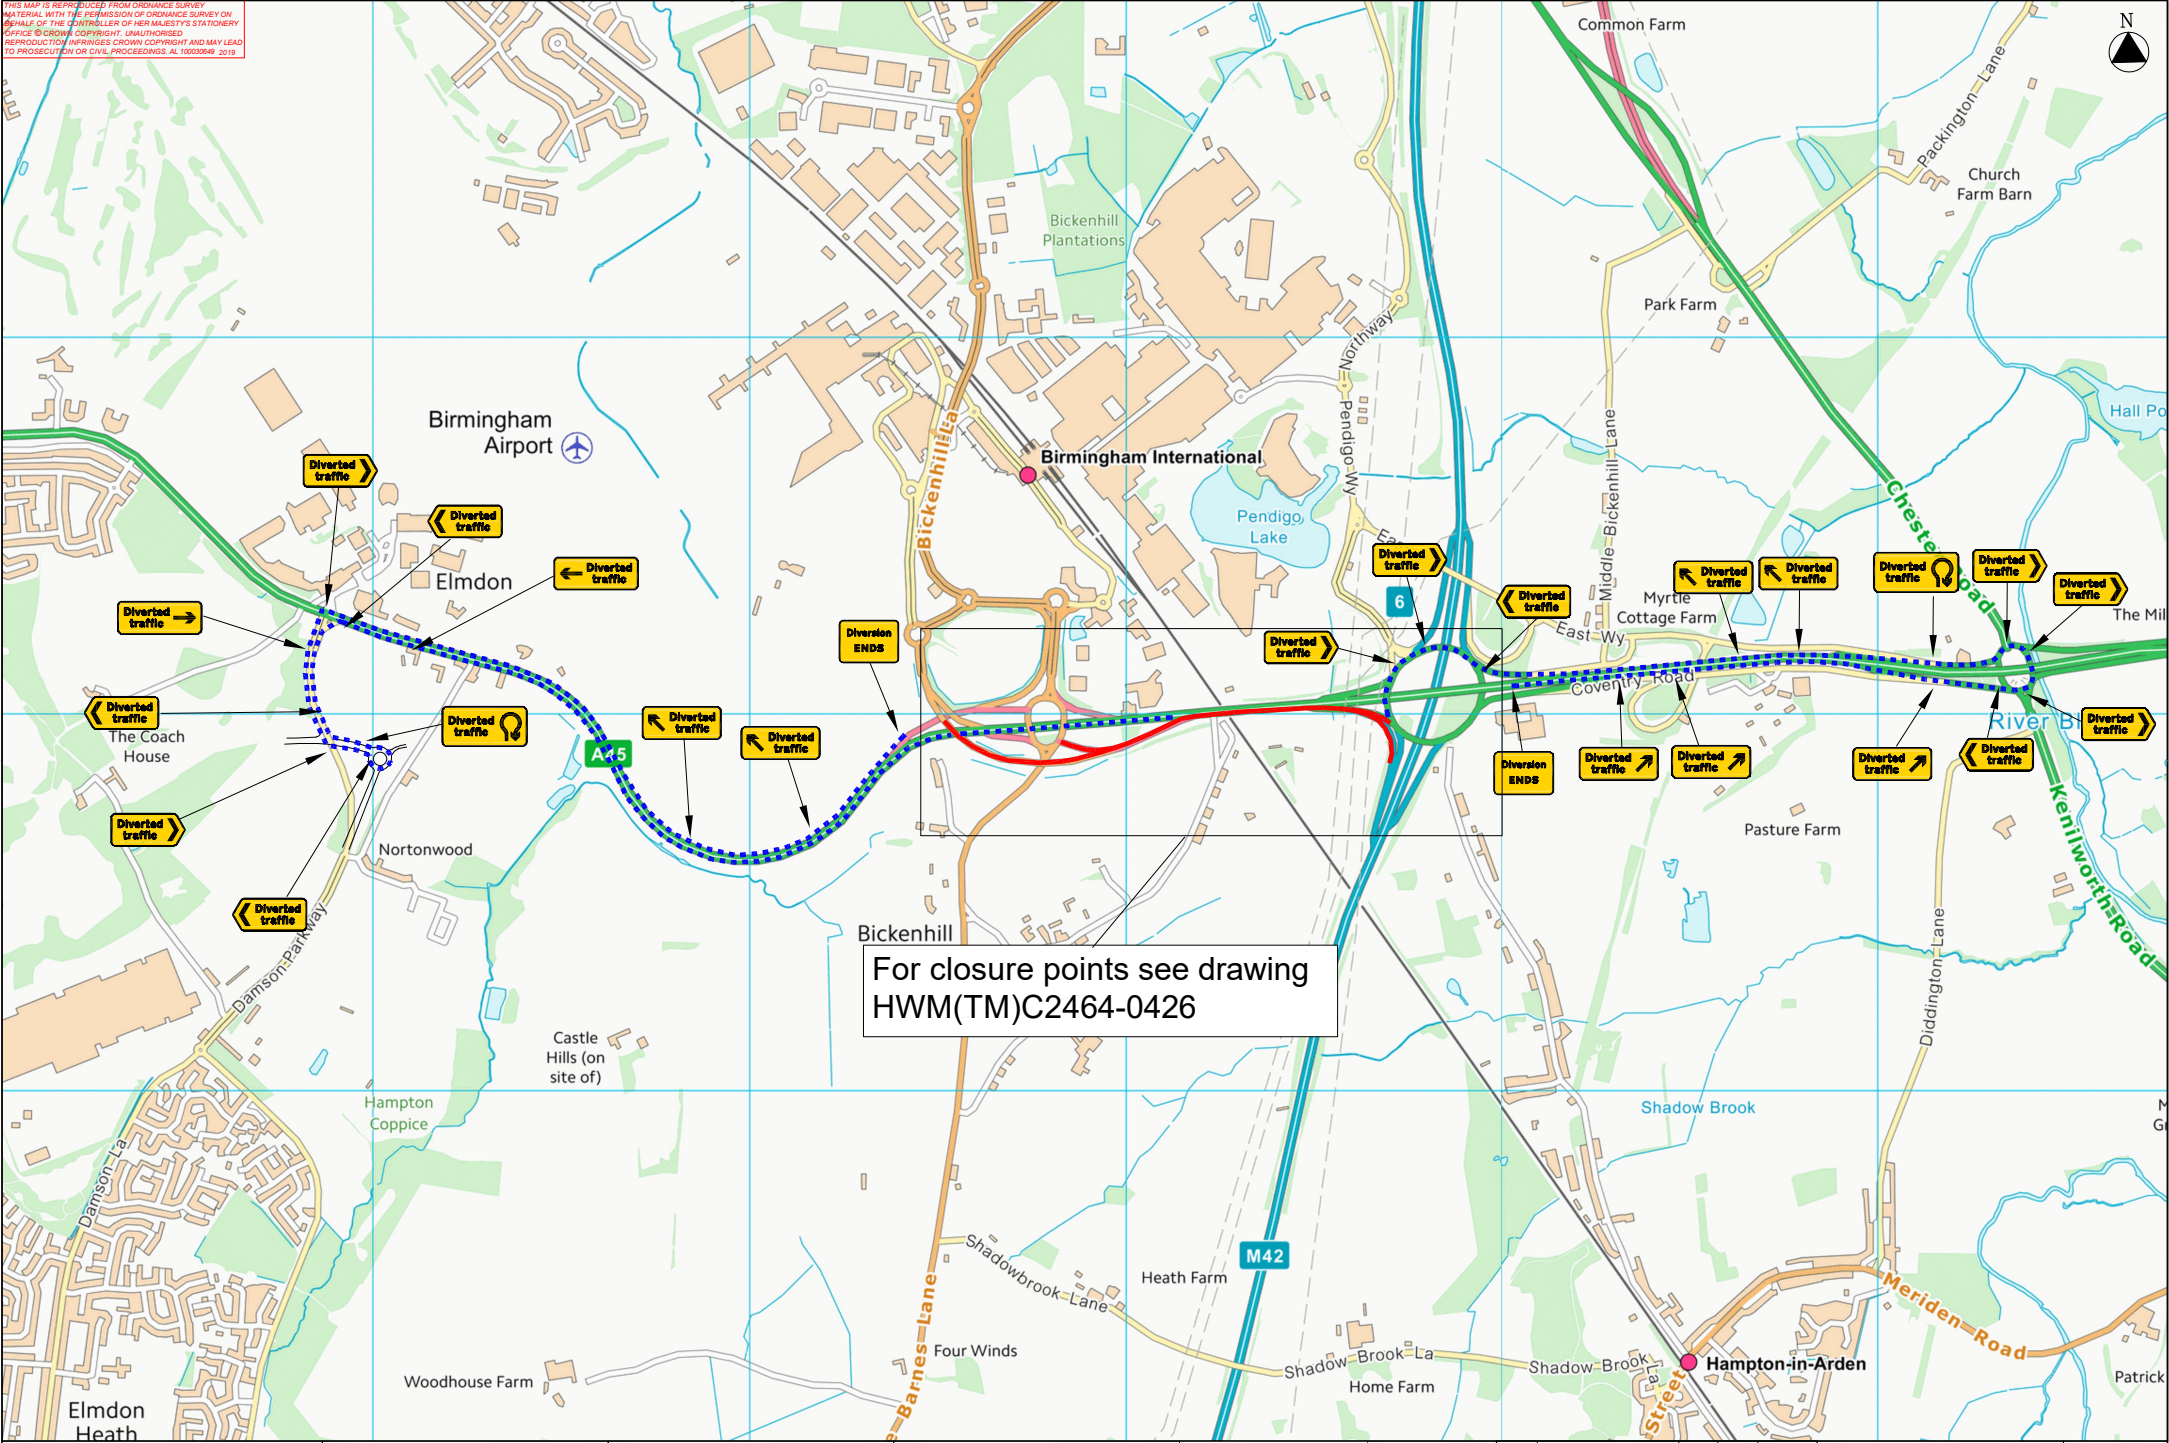

AGENT MARTIN HW Martin Traffic Management Fondbridge Lane Bilston Derbyshire DE53 5JY Tel: 01773 813213 Email: traffic@hwmartin.com www.hwmartin.co.uk	CLIENT Skanska M42 JUNCTION 6	SCHEME NAME	DRAWING TITLE A45 WB lane 1 closure with M42 J6 entry and Airport Way exit full closure Diversion route	DESIGN: M.SLUDDS SNR	DRAWING STATUS					DRAWING NUMBER	HWM REF: HWM(TM)C2464-0426
				CHECK: B DONAGHUE	WORKING DRAWING					PROJECT ORIGINATOR VOLUME	
				APPD: O HAYES	PRELIMINARY DRAWING					HE551485 - SKAG - TTM	
				DATE: 10/07/2024	FOR ISSUE					A45ML_A45W - DR - WM - 00155	
				AS-BUILT	STATUS	SUITABILITY	ORIG DRAWING SIZE: A1	CHKD	APPD	DATE	LOCATION TYPE ROLE NUMBER
				SHEET: 1 OF 1	FOR INTERNAL REVIEW / COMMENT	SS	SCALE:	COPYRIGHT © HWM			