


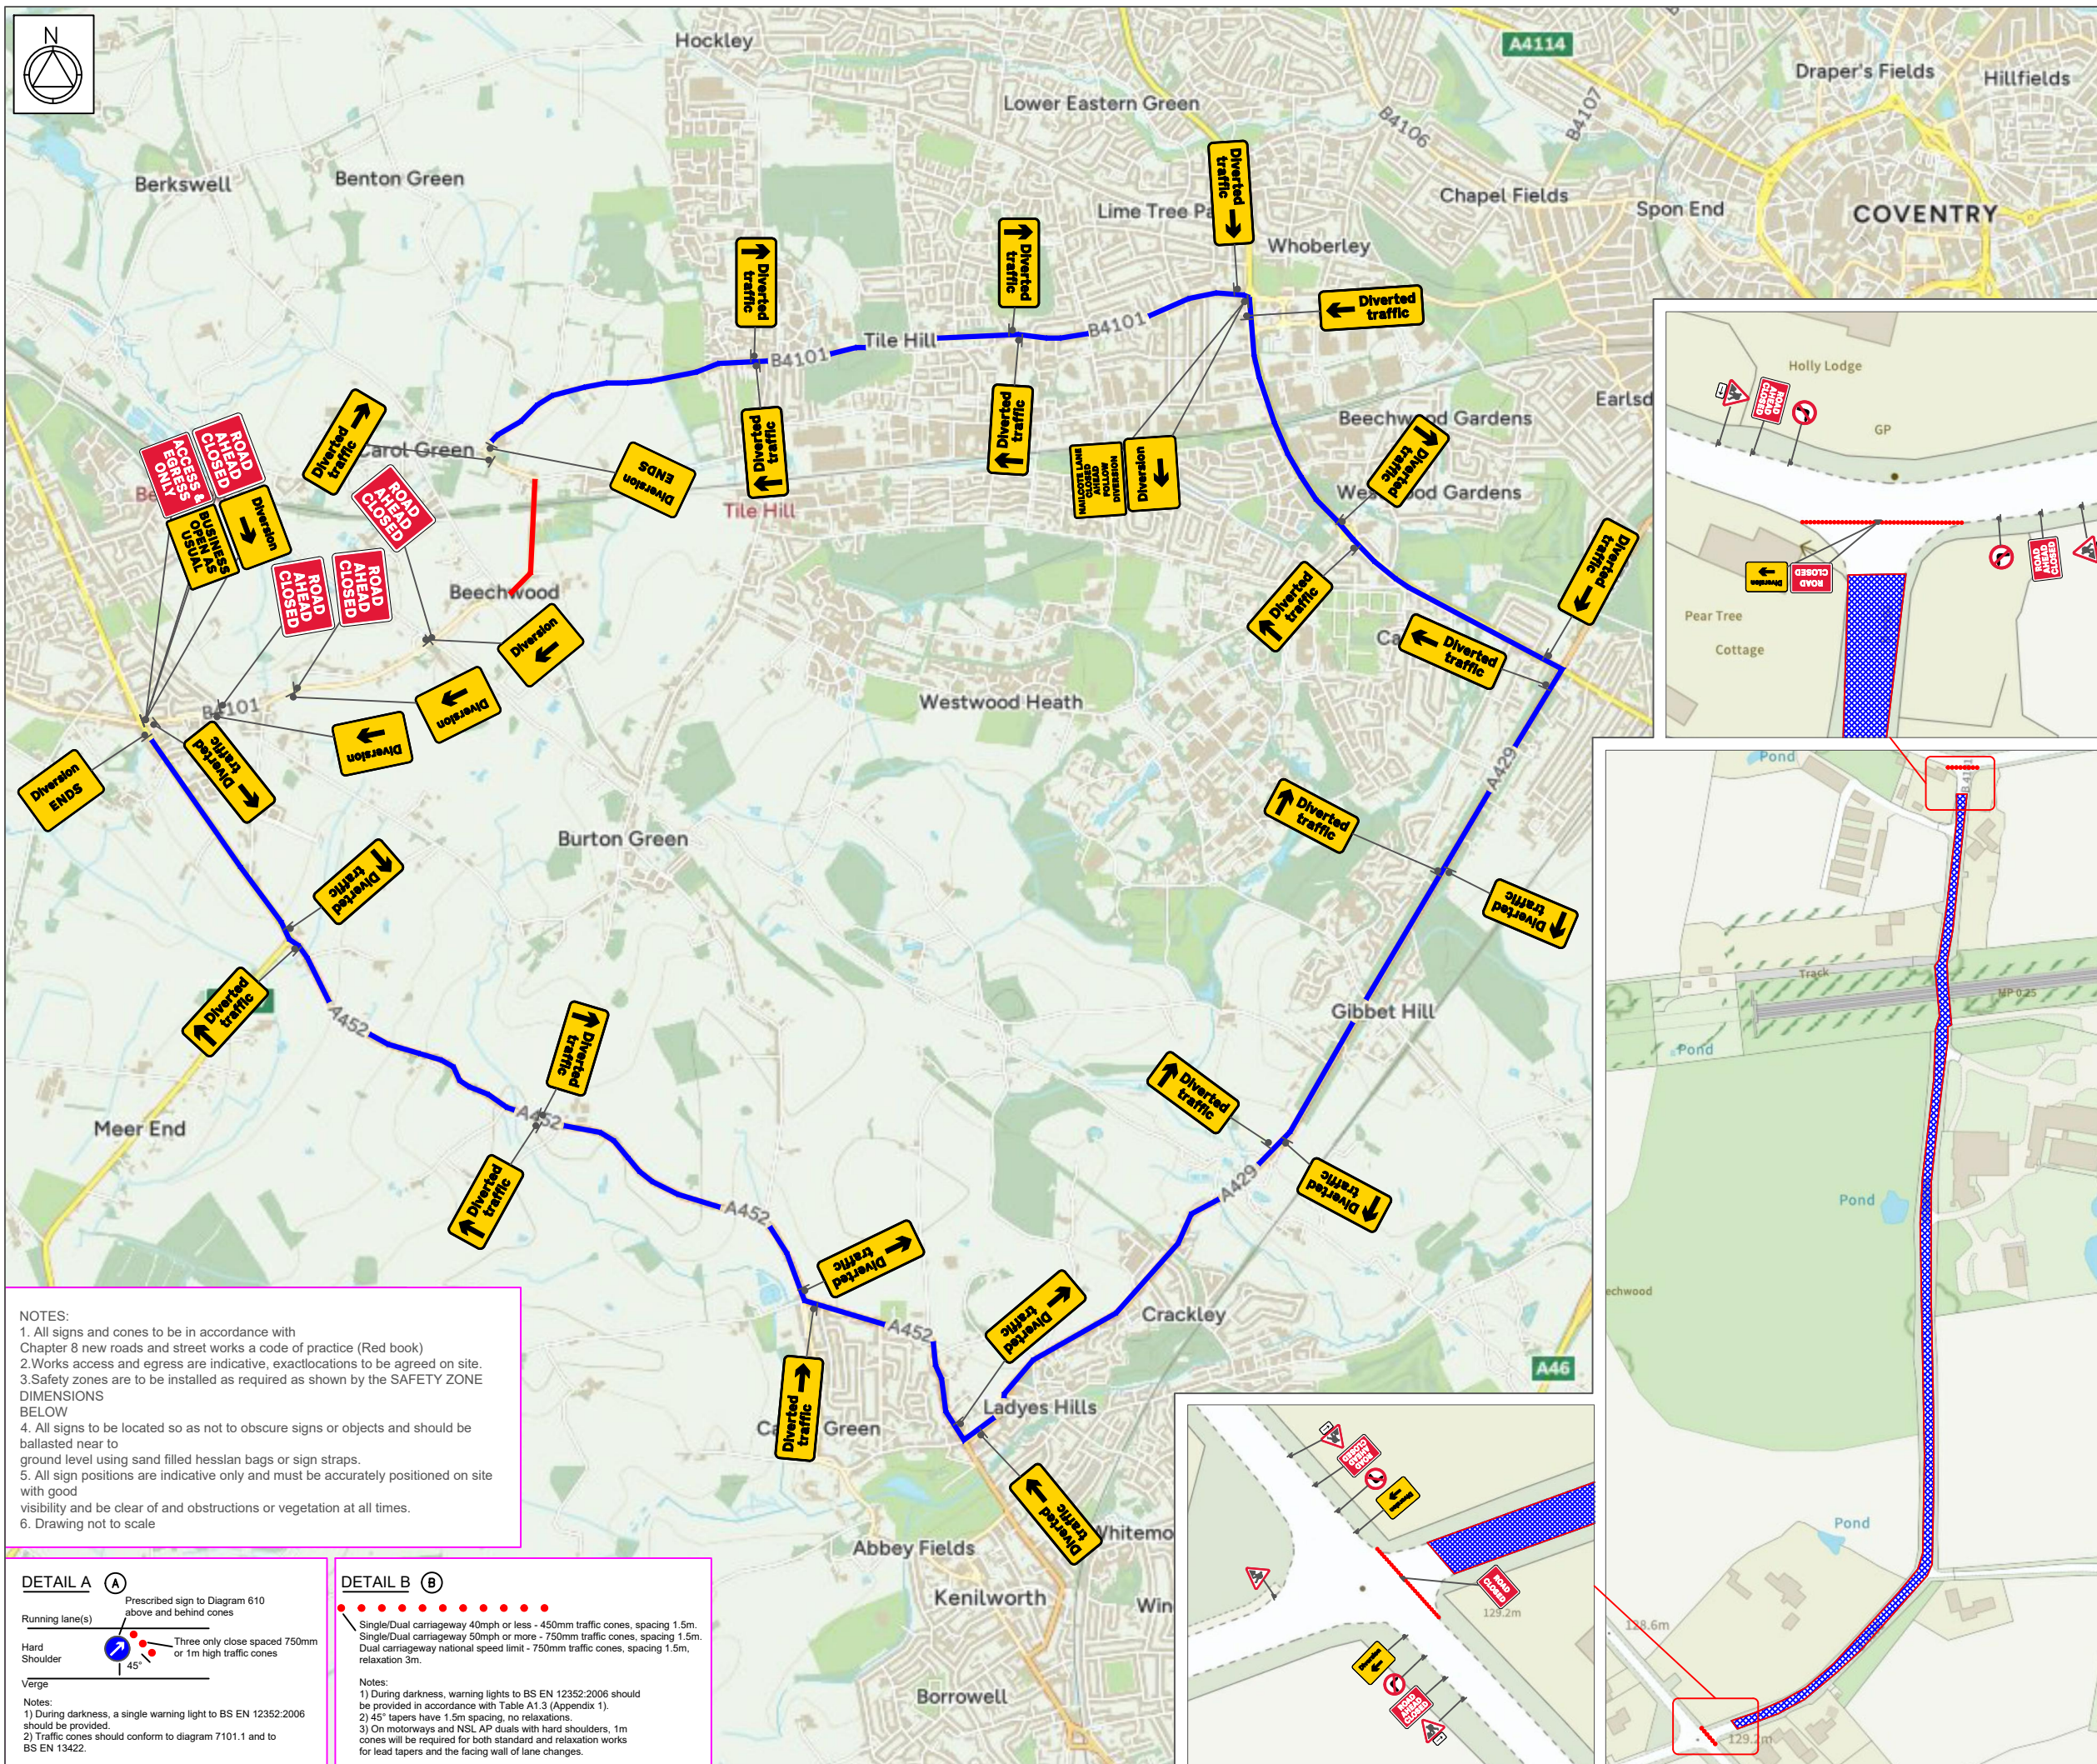

cadrequest@sus.co.uk tmbookings@sus.co.uk

NOTES:

-
- Diagram illustrating traffic signs and symbols for road works:
- Traffic sign**: Represented by a blue triangle.
 - Cone**: Represented by a red circle.
 - Work Area**: Represented by a red rectangle with a white dotted pattern.
 - Safety Zone**: Represented by a blue rectangle with a white dotted pattern.
 - Diversion**: Represented by a blue line.
 - WORKS ACCESS**: Represented by a red rectangle with white text.
 - WORKS EXIT**: Represented by a red rectangle with white text.
- Works access/ works exit to be risk assessed

TRAFFIC MANAGEMENT NOTES

ROAD CLOSURE :

NOTES

- 1 All traffic signs shall comply with Chapter 8 of the Traffic Signs Manual
- 2 All traffic management equipment shall be provided by the Contractor, unless otherwise specified
- 3 All signs shall be positioned so as not to be obscured by any other objects and shall not obstruct any other sign, permanent or temporary as much as is reasonably practicable.
- 4 All traffic signs shall meet the reflectorisation requirements of BS 873 : Part 6 : 1983, Table 1.
- 5 Works Access/Erodes to be positioned to suit ongoing works.

Road Widths



SPEED OF ROAD:

LONGWAYS:	0.5m
SIDEWAYS:	0.5m



DIVERSION ROUTE:

B4101
A45
A429
A452

A		A	
B		B	
C		C	
D		D	

CLIENT:



SITE:
Mailcote Ln, Coventry CV7 7DE

GRID REF: -----

TITLE: ROAD CLOSURE

SCALE AT 13: NTS	DATE: 19/08/2025	DRAWN: NS	CHECKED: JB
DWG NO: SOL0101		REV NO: 001	