


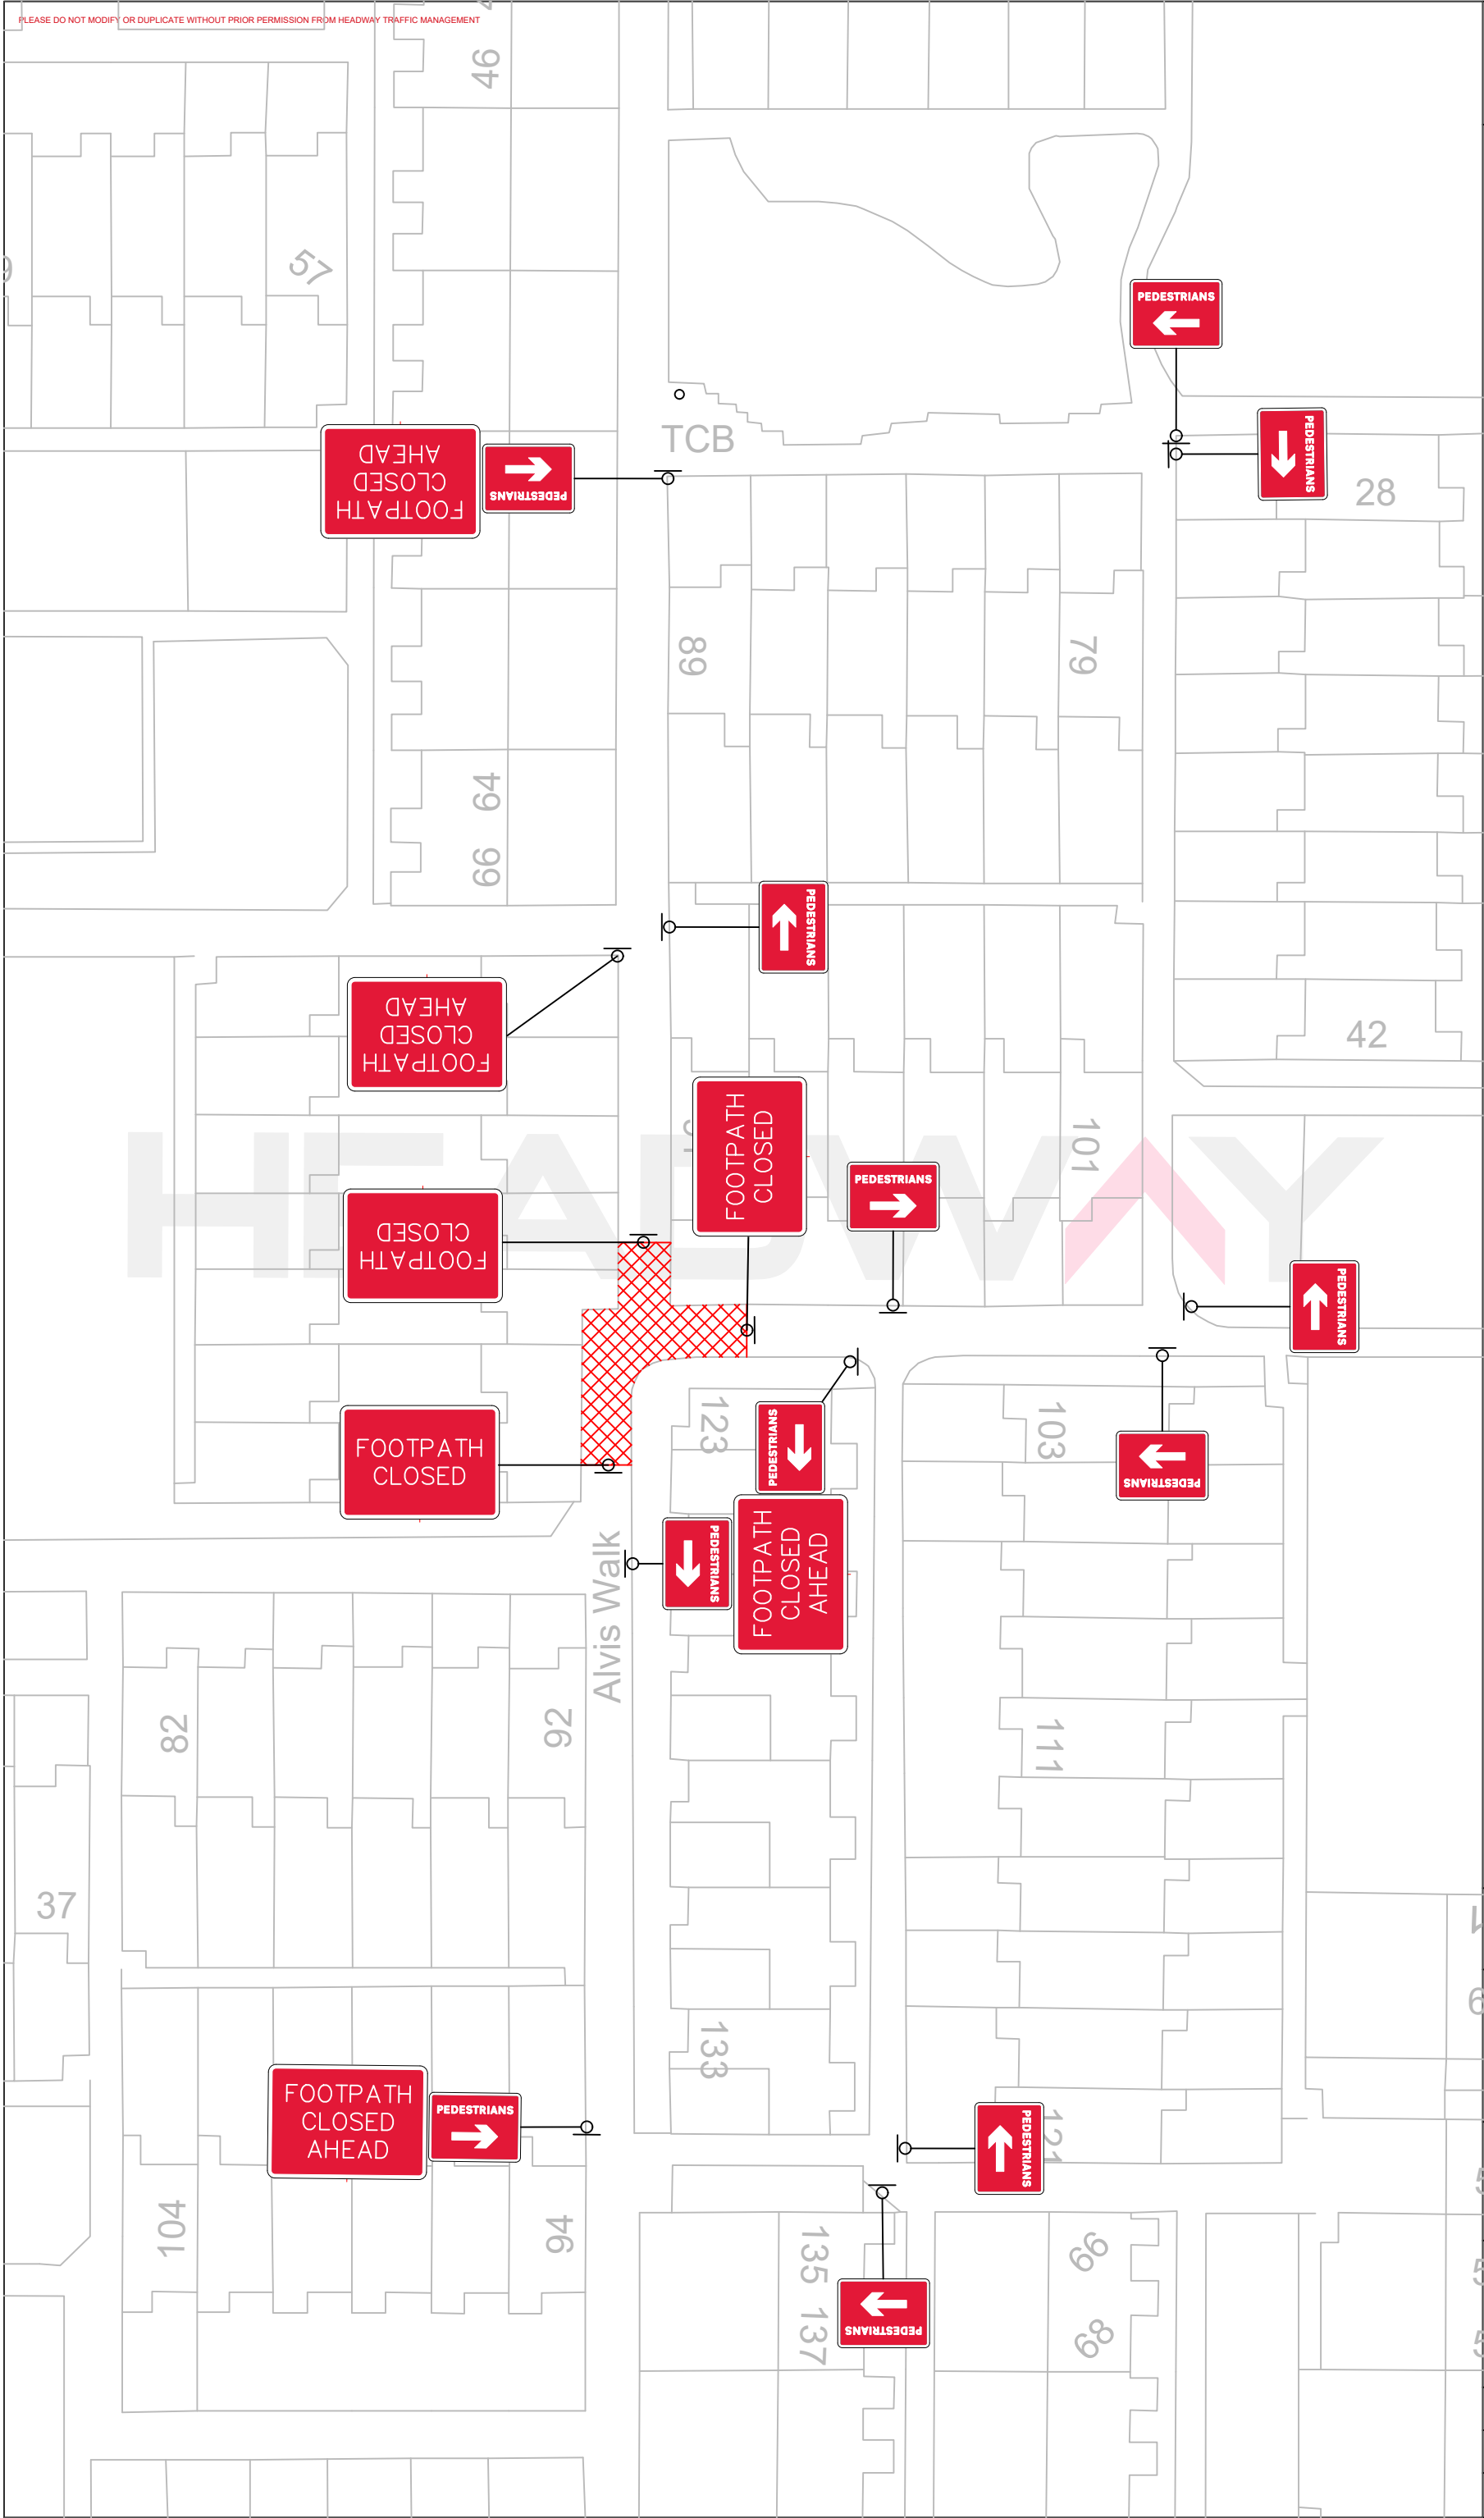

NOTES:
ALL TRAFFIC MANAGEMENT TO BE IN ACCORDANCE WITH 'SAFETY AT STREETWORKS & ROADWORKS' AND THE TSRGD 2016, AND INSTALLATION, MAINTENANCE AND DISMANTLE METHODS MUST COMPLY WITH HEADWAY TRAFFIC MANAGEMENT'S RELEVANT METHOD STATEMENT(S).



PROJECT:
Footpath Closure Diversion

SITE ADDRESS:
**123 Alvis Walk,
Birmingham,
B36 9JX**

DRAWN BY: G.Arundel	DATE: 22/07/2025
CHECKED BY: C.Moran	OUR REF:
REF:	REVISION: 1