


# Key



Proposed 'No Waiting at any Time' (double yellow lines)



Existing 'No Waiting at any Time' (double yellow lines)

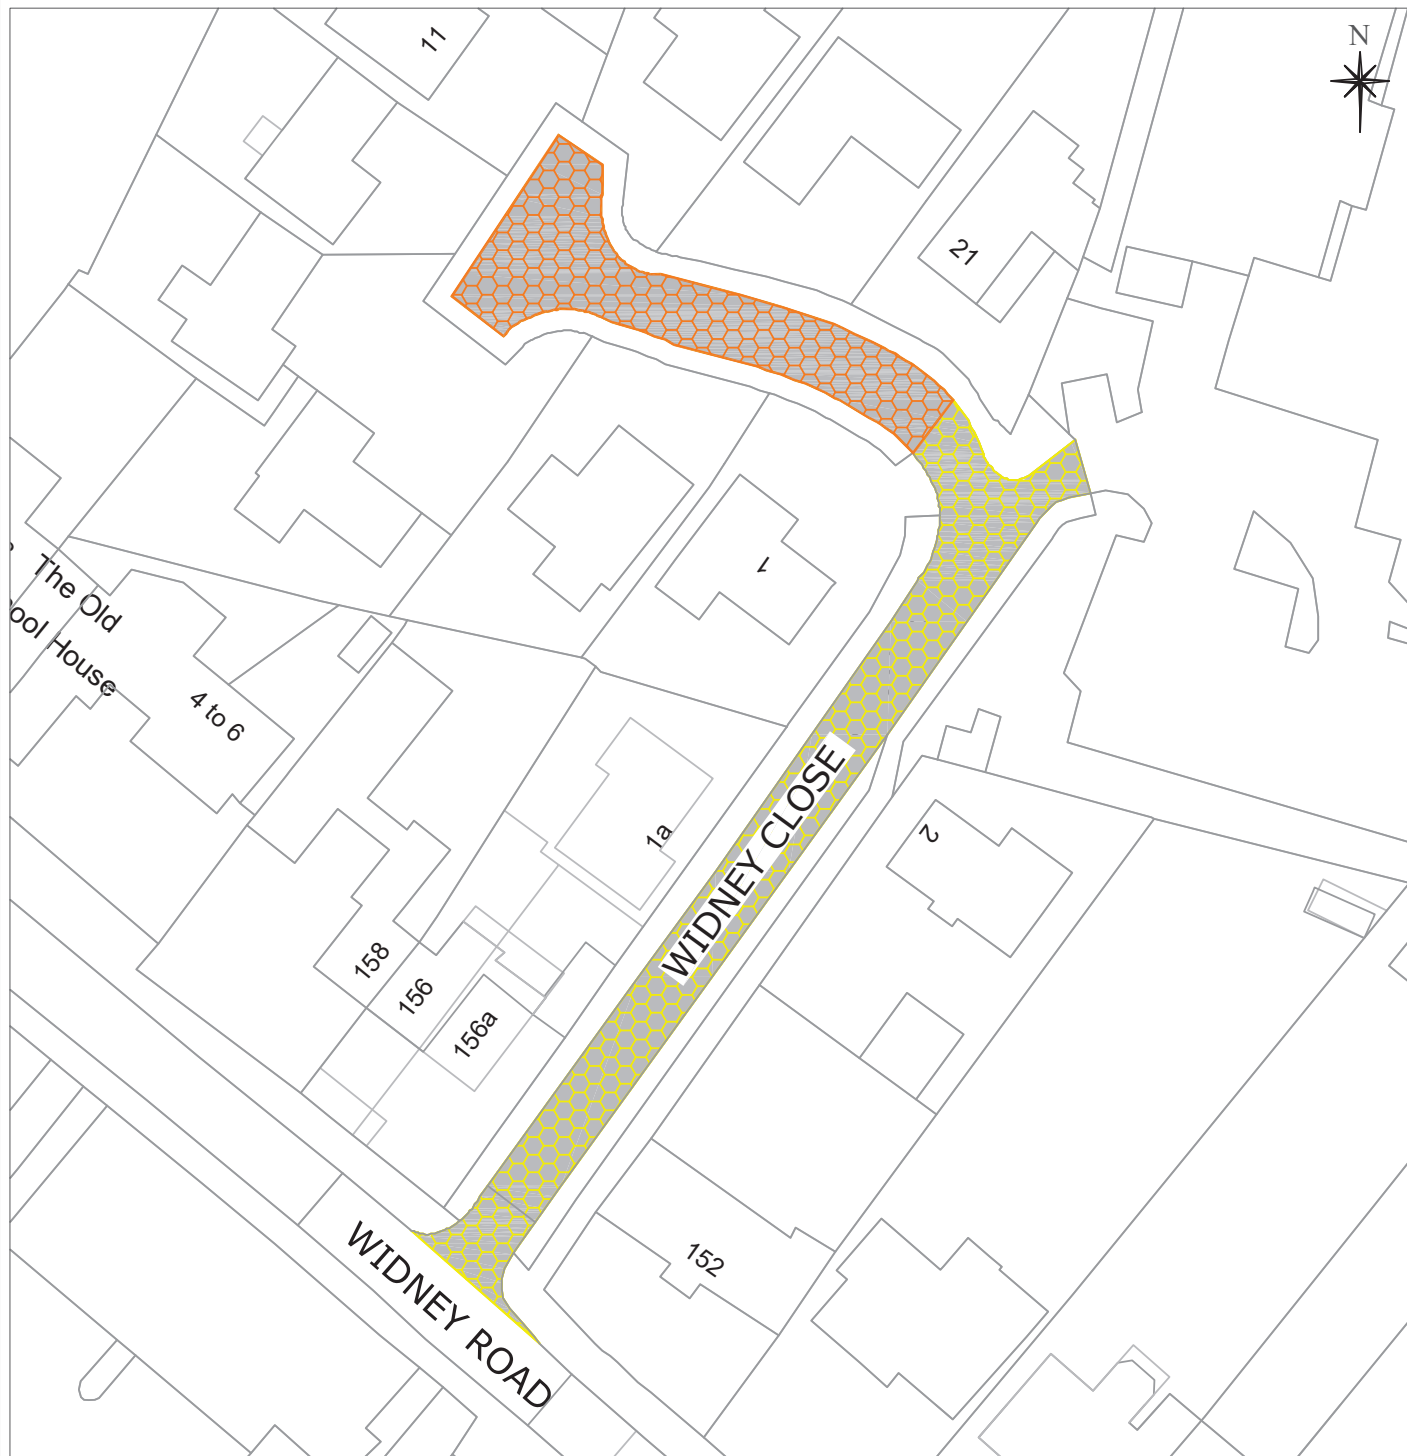

ECONOMY & INFRASTRUCTURE DIRECTORATE  
HIGHWAY SERVICES  
COUNCIL HOUSE,  
SOLIHULL, WEST MIDLANDS, B91 3QB  
TEL: 0121 704 6000

Solihull MBC Licence N° 100023139

Contains Ordnance Survey data © Crown Copyright and database right 2025

## Notes.

**Widney Close, Bentley Heath**  
Dorridge and Hockley Heath Ward  
**Proposed 'No Waiting at any Time'**

Job Name.

Job No. **9718**

Plan No. **9718a**

Checked By: **JW**

Date **02.10.25**

Drawn By: **JW**

Scale **NTS**

DO NOT SCALE  
A4 Frame

OS Ref: .