

Key



Existing 'No Waiting at any Time' restriction (double yellow line)




Proposed 'Limited Waiting, 2 hours no return within 2 hours, Mon - Sat, 8am - 6pm'. (parking bays only)



Existing 'No Waiting, Mon - Fri, 8am - 6pm' (single yellow line)



Proposed 'No Waiting at any Time' restriction (double yellow line)

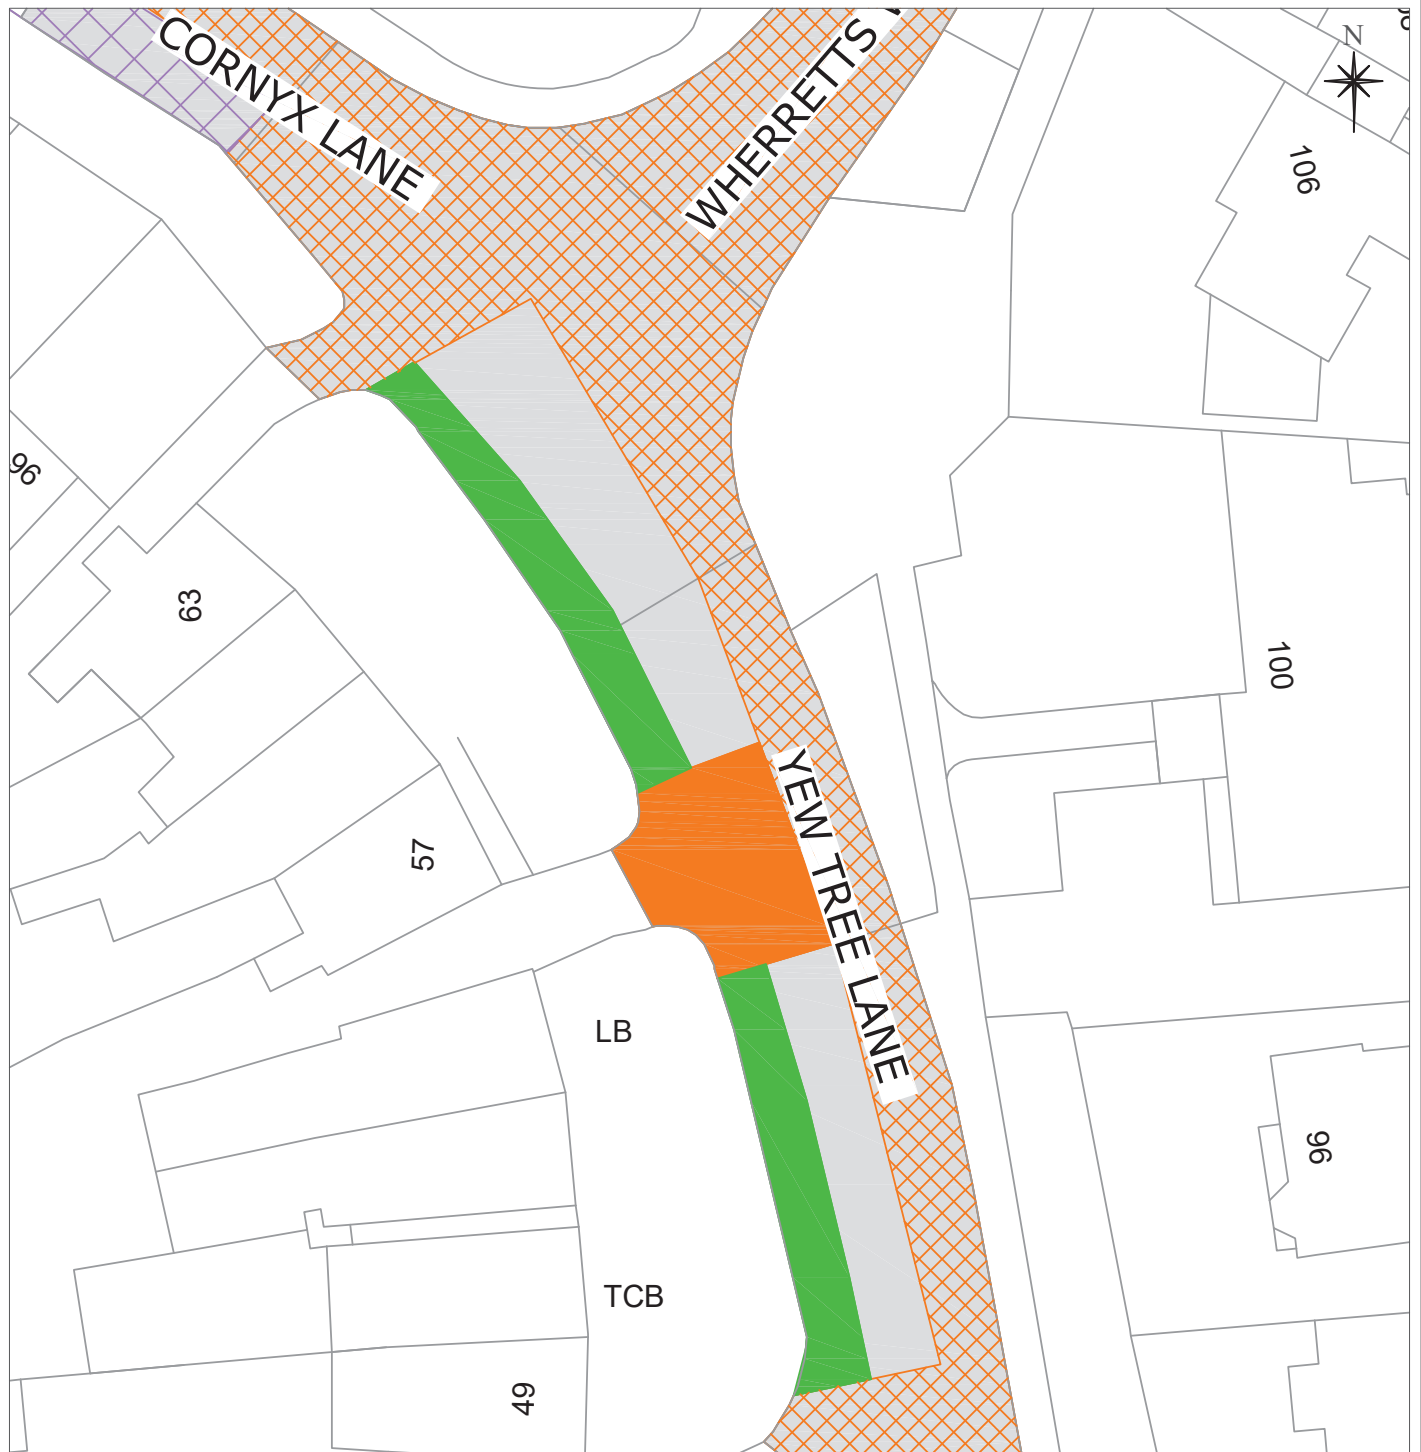

ECONOMY & INFRASTRUCTURE DIRECTORATE
HIGHWAY SERVICES
COUNCIL HOUSE,
SOLIHULL, WEST MIDLANDS, B91 3QB
TEL: 0121 704 6000

Solihull MBC Licence N° 100023139
Contains Ordnance Survey data © Crown Copyright and database right 2025

Notes.

Yew Tree Lane, Silhill
Proposed Limited Waiting,
2 hours no return within 2 hours, Mon -
Sat, 8am - 6pm' in existing parking bay

Job Name.		
Job No.	9632	Drawn By: JW
Plan No.	9632	Scale NTS
Checked By:	PT	DO NOT SCALE A4 Frame
Date	21.08.25	OS Ref: .