


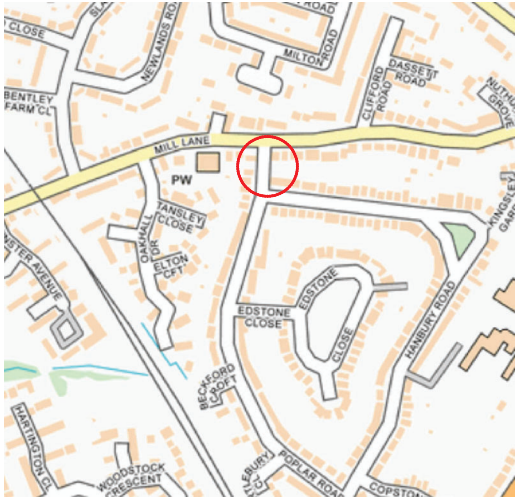

LOCATION PLAN SCALE (N.T.S)




EXISTING LAYOUT



PROPOSED LAYOUT

SEE NOTE 5

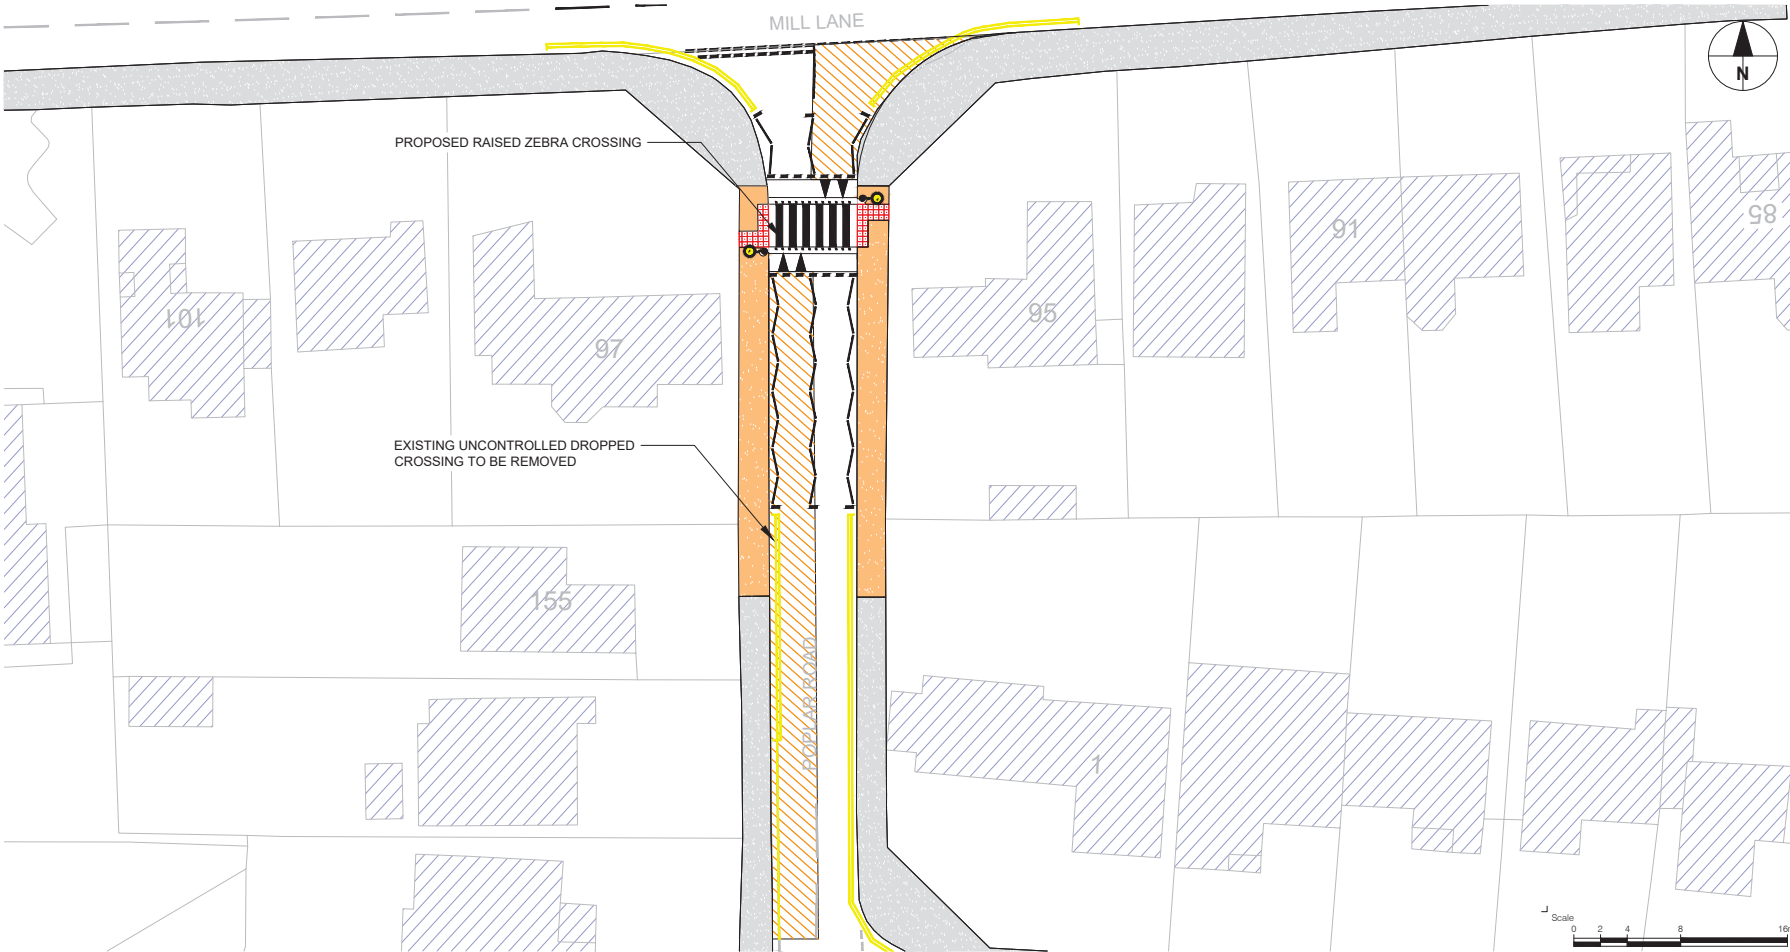

LAYOUT SCALE (1:200)



- Notes
1. PLEASE REFER TO SCALE AND SIZE SHEET AS INDICATED DIMENSIONS TO BE VERIFIED ON SITE
 2. THIS DRAWING SHOULD NOT BE SCALED
 3. ANY DISCREPANCIES SHOULD BE REFERRED TO THE ENGINEER PRIOR TO WORK BEING PUT IN HAND
 4. ONLY PRINT IN COLOUR
 5. INDICATIVE LAYOUT

KEY:

	EXISTING FOOTWAY
	PROPOSED BELISHA BEACON
	PROPOSED FOOTWAY CONSTRUCTION
	PROPOSED CARRIAGEWAY CONSTRUCTION
	PROPOSED TACTILE PAVING

REV	BY	DESCRIPTION	CHECKED	APPROVED	DATE
A	RH	FOR CONSULTATION	MD	PS	30/10/25

SOLIHULL MBC LICENSE NO. 100023139
CONTAINS ORDINANCE SURVEY DATA © CROWN COPYRIGHT AND DATABASE RIGHT 2025

HIGHWAY INFRASTRUCTURE
ECONOMY & INFRASTRUCTURE
COUNCIL HOUSE, MANOR SQUARE
SOLIHULL B91 3QB
HIGHWAYS@SOLIHULL.GOV.UK
0121-704-6000

Status
FOR INFORMATION

Project Title
**POPLAR ROAD, DORRIDGE
RAISED ZEBRA CROSSING**

Drawing Title
CONSULTATION PLAN

Scale 1:200 @A1	Date 30/10/25	Drawn-by RH	Checked-by MD	Approved-by PS
Drawing Number 236222-SMBC-GEN-DR-P-0003	Rev A			