

Site Reference:

TSB/B/22

Phase:

001



Address:

Houndsfield Lane
Solihull
B90 1PS

Date:

24.09.25

Issue:

1-AK

Approved:

D.Robson

Drawing Number:

AK0692

Job Number:

99539

Traffic Management:

Road Closure & Diversion

Road Speed:

40mph




1.2m Max Taper Cone Spacings
9m Max Longitudinal Cone Spacings
1.2m Min Footway / Walkway To Be Maintained
0.5m Min Sideways Safety Zone
15.0m Min Longways Safety Zone
Measurements Will Be Subject To Survey

All Traffic Management Will Comply
With The Safety Of Streetworks And
Road Works Code Of Practice

TM PLAN
NOT TO SCALE

Key:

- | | |
|--------------------|-------------------|
| Working Space | Pedestrian Ramp |
| Safety Zones | Man On Site |
| Terraplas | Sign Face |
| Trackway | Traffic Signal |
| Spoil | Pedestrian Signal |
| Pedestrian Barrier | |
| Client Works | |
| Traffic Barrier | |
| Traffic Cones | |
| No Parking Cones | |

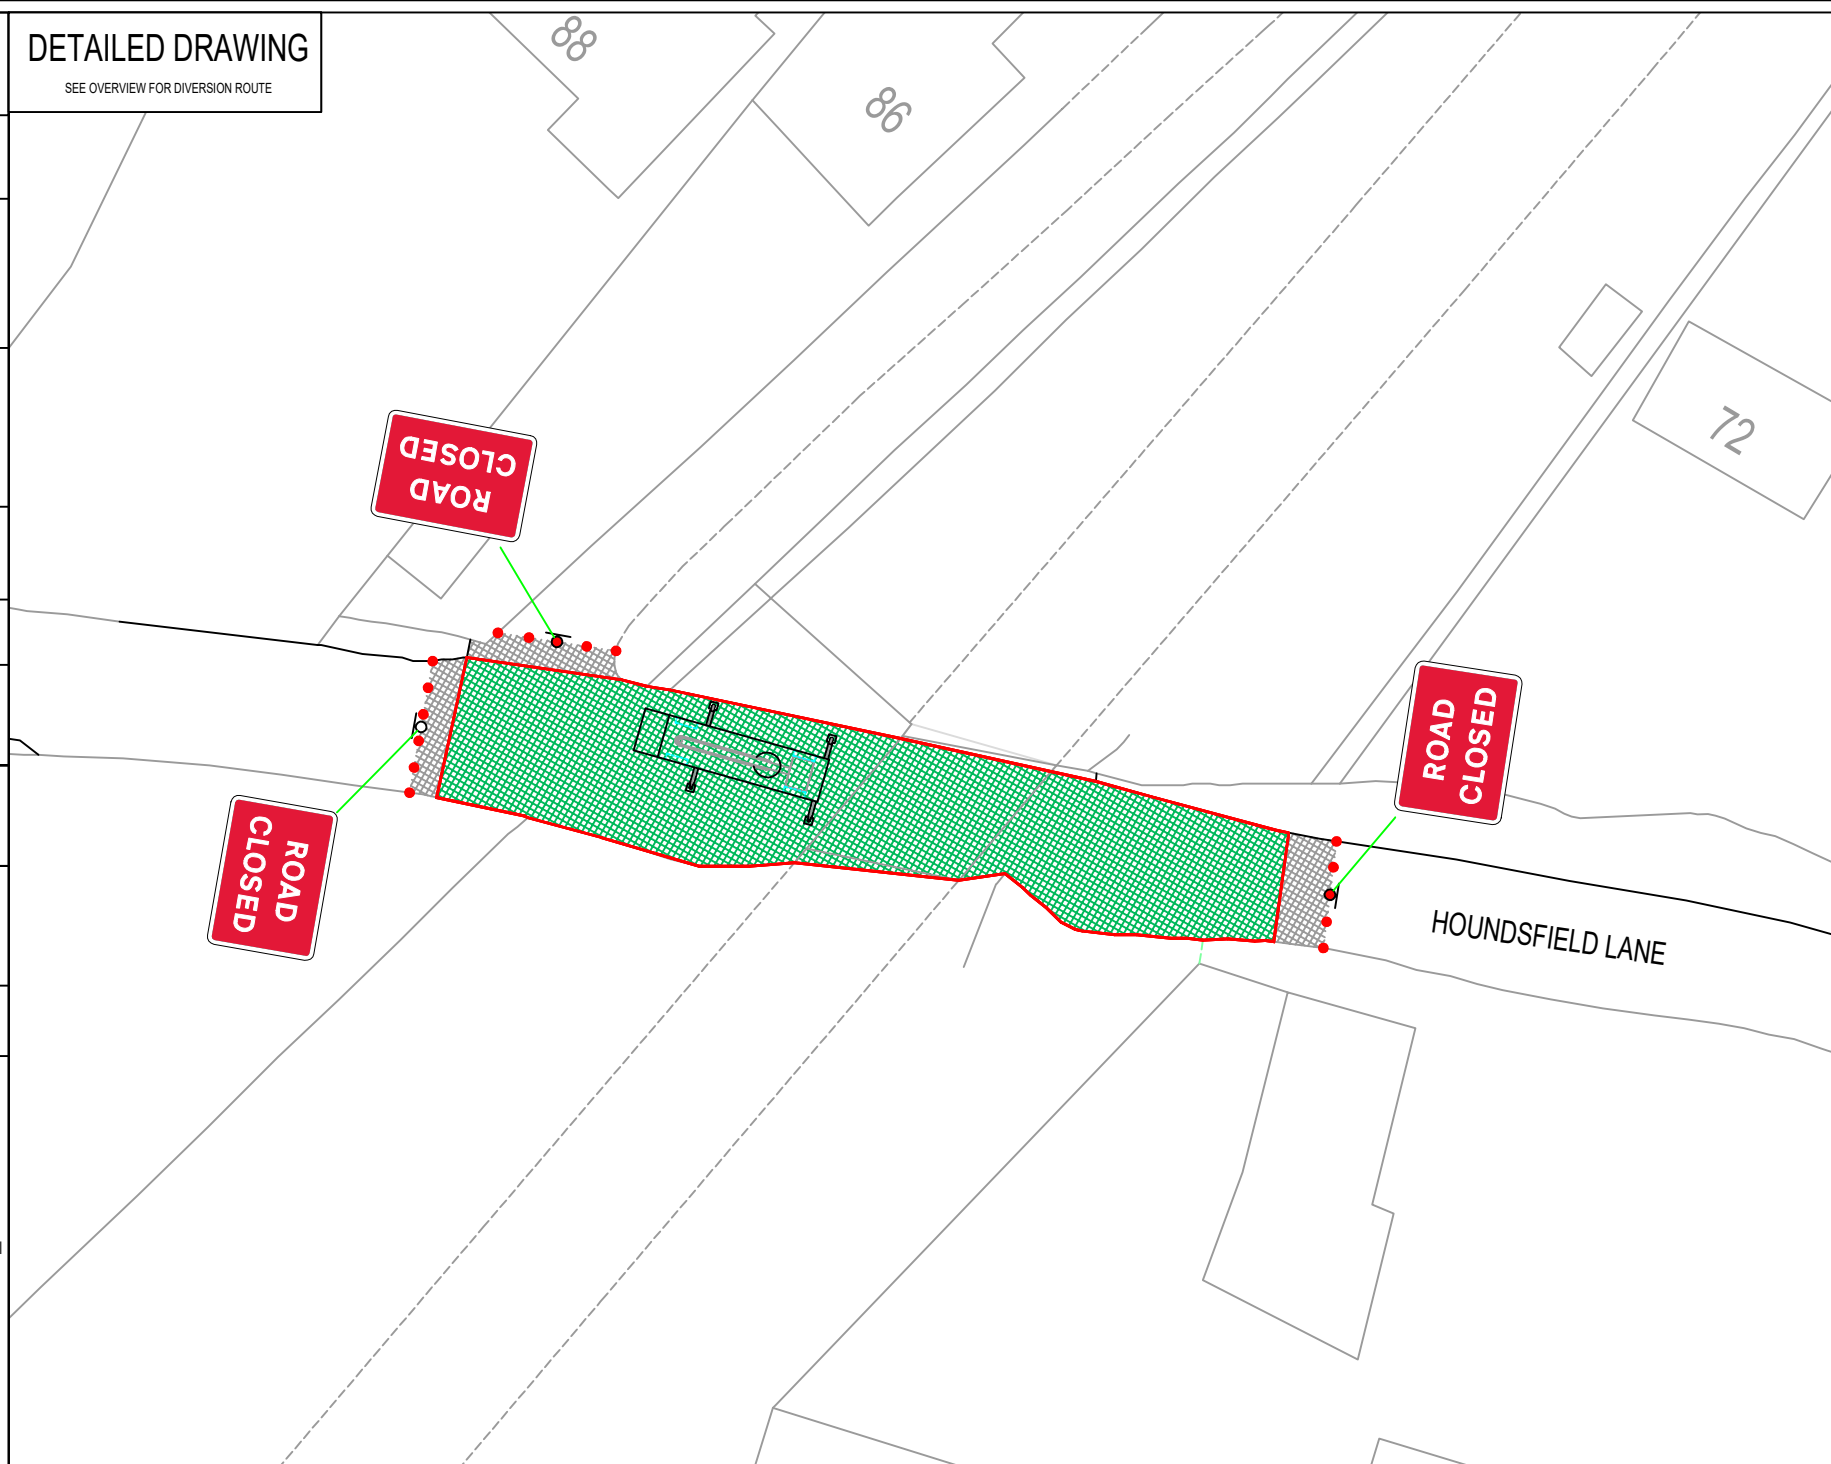

Site Reference:
TSB/B/22

Phase:
001




Address:
Houndsfield Lane
Solihull
B90 1PS

Date: 24.09.25 Issue: 1-AK Approved: D.Robson

Drawing Number: AK0692 Job Number: 99539

Traffic Management:
Road Closure & Diversion

Road Speed:
40mph



1.2m Max Taper Cone Spacings
9m Max Longitudinal Cone Spacings
1.2m Min Footway / Walkway To Be Maintained
0.5m Min Sideways Safety Zone
15.0m Min Longways Safety Zone
Measurements Will Be Subject To Survey

All Traffic Management Will Comply
With The Safety Of Streetworks And
Road Works Code Of Practice

TM PLAN
NOT TO SCALE

- Key:**
- Working Space
 - Safety Zones
 - Terraplas
 - Trackway
 - Spoil
 - Pedestrian Barrier
 - Client Works
 - Traffic Barrier
 - Traffic Cones
 - No Parking Cones
 - Pedestrian Ramp
 - Man On Site
 - Sign Face
 - Traffic Signal
 - Pedestrian Signal

