


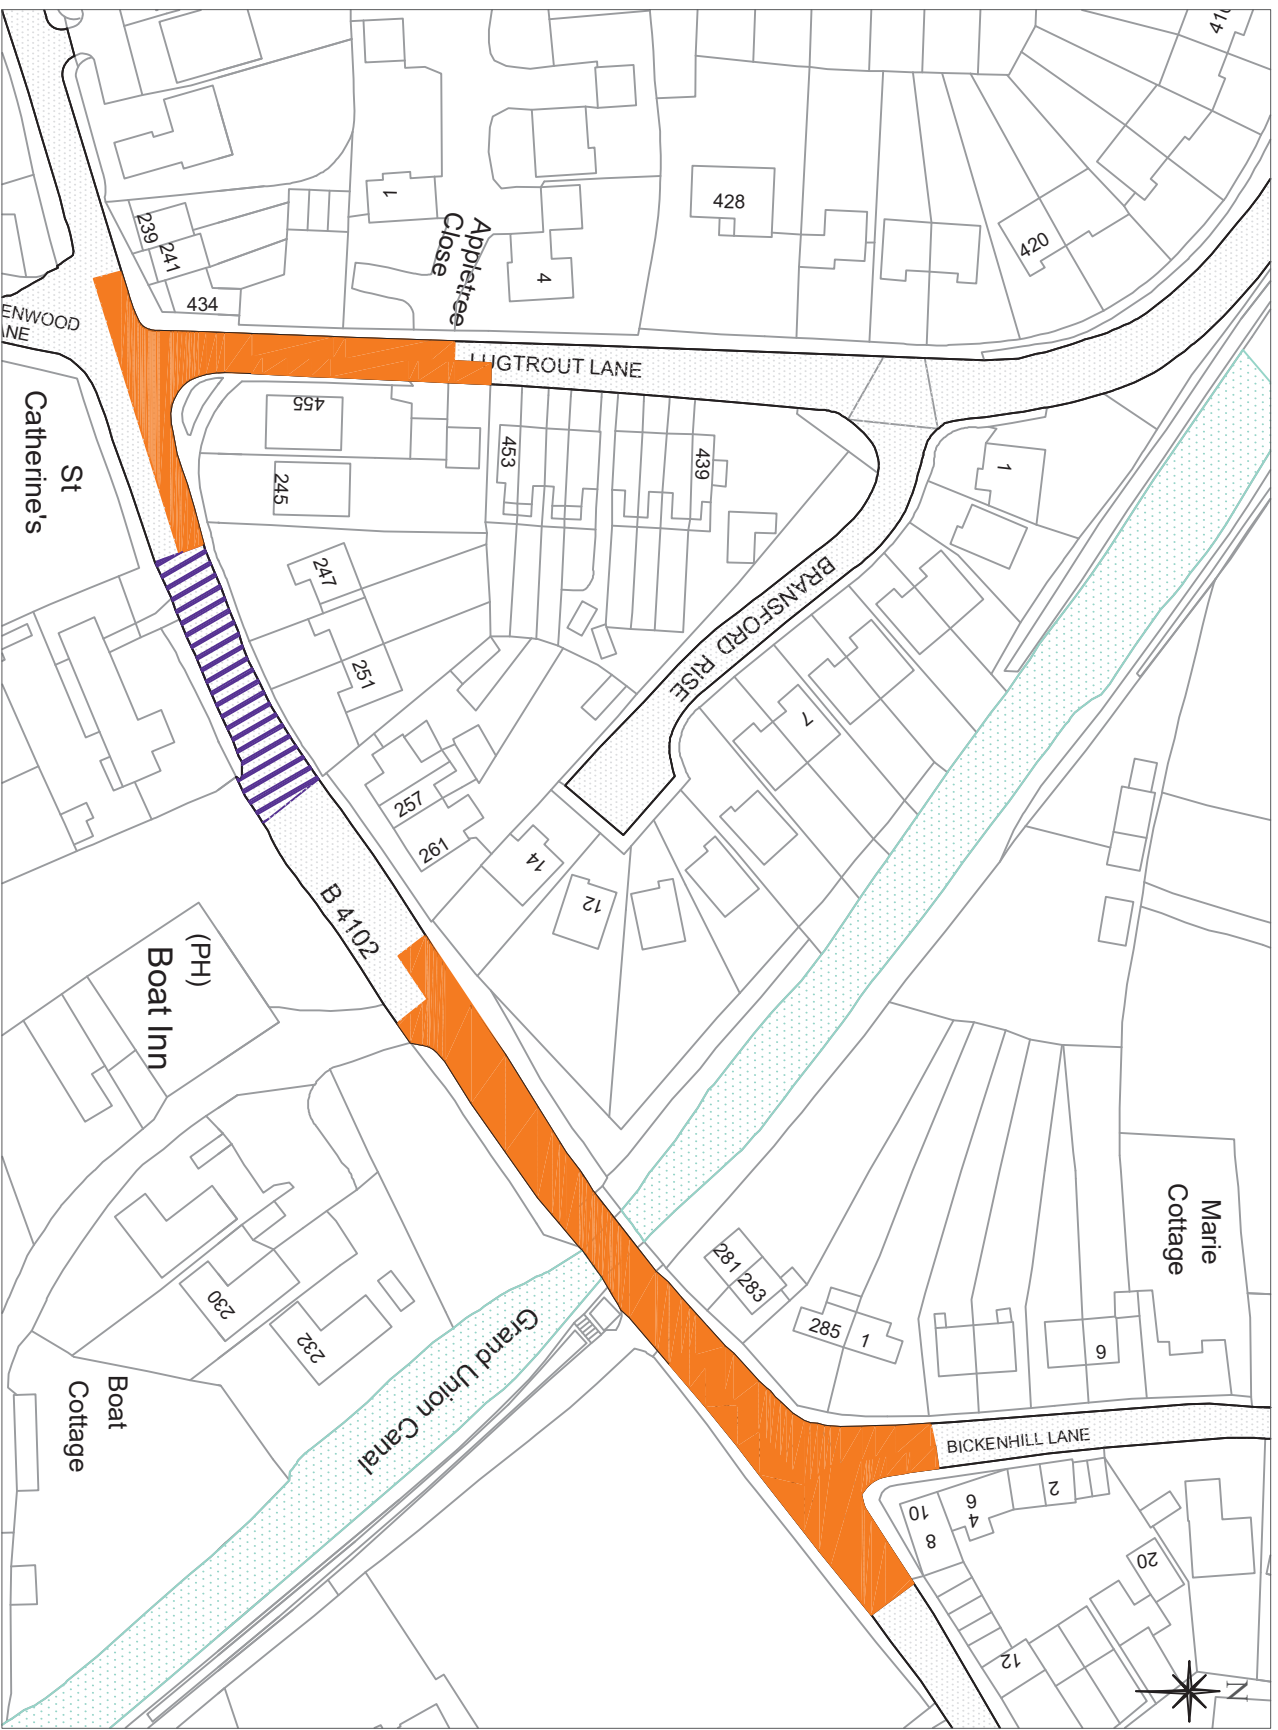

Key

-  Existing Zebra Crossing
-  Proposed 'No Waiting at any Time' restriction (double yellow lines)

Notes:
Lugtrout Lane and Hampton Lane
Proposed 'No Waiting at any Time' restriction (double yellow lines)

Soilhill MBC Licence N° 100023139
Contains Ordnance Survey data © Crown
Copyright and database right 2025

Drawn By: JW	Checked By: PT	DO NOT SCALE
Plan No. 9749	Date: 07.10.25	OS Ref:
Scale NTS		



Solihull
METROPOLITAN
BOROUGH COUNCIL

ECONOMY & INFRASTRUCTURE DIRECTORATE
HIGHWAY SERVICES
COUNCIL HOUSE
SOLIHULL, WEST MIDLANDS, B91 3QB
TEL: 0121 704 6000