




LOCATION PLAN  
SCALE (N.T.S)



EXISTING LAYOUT



PROPOSED LAYOUT \*5

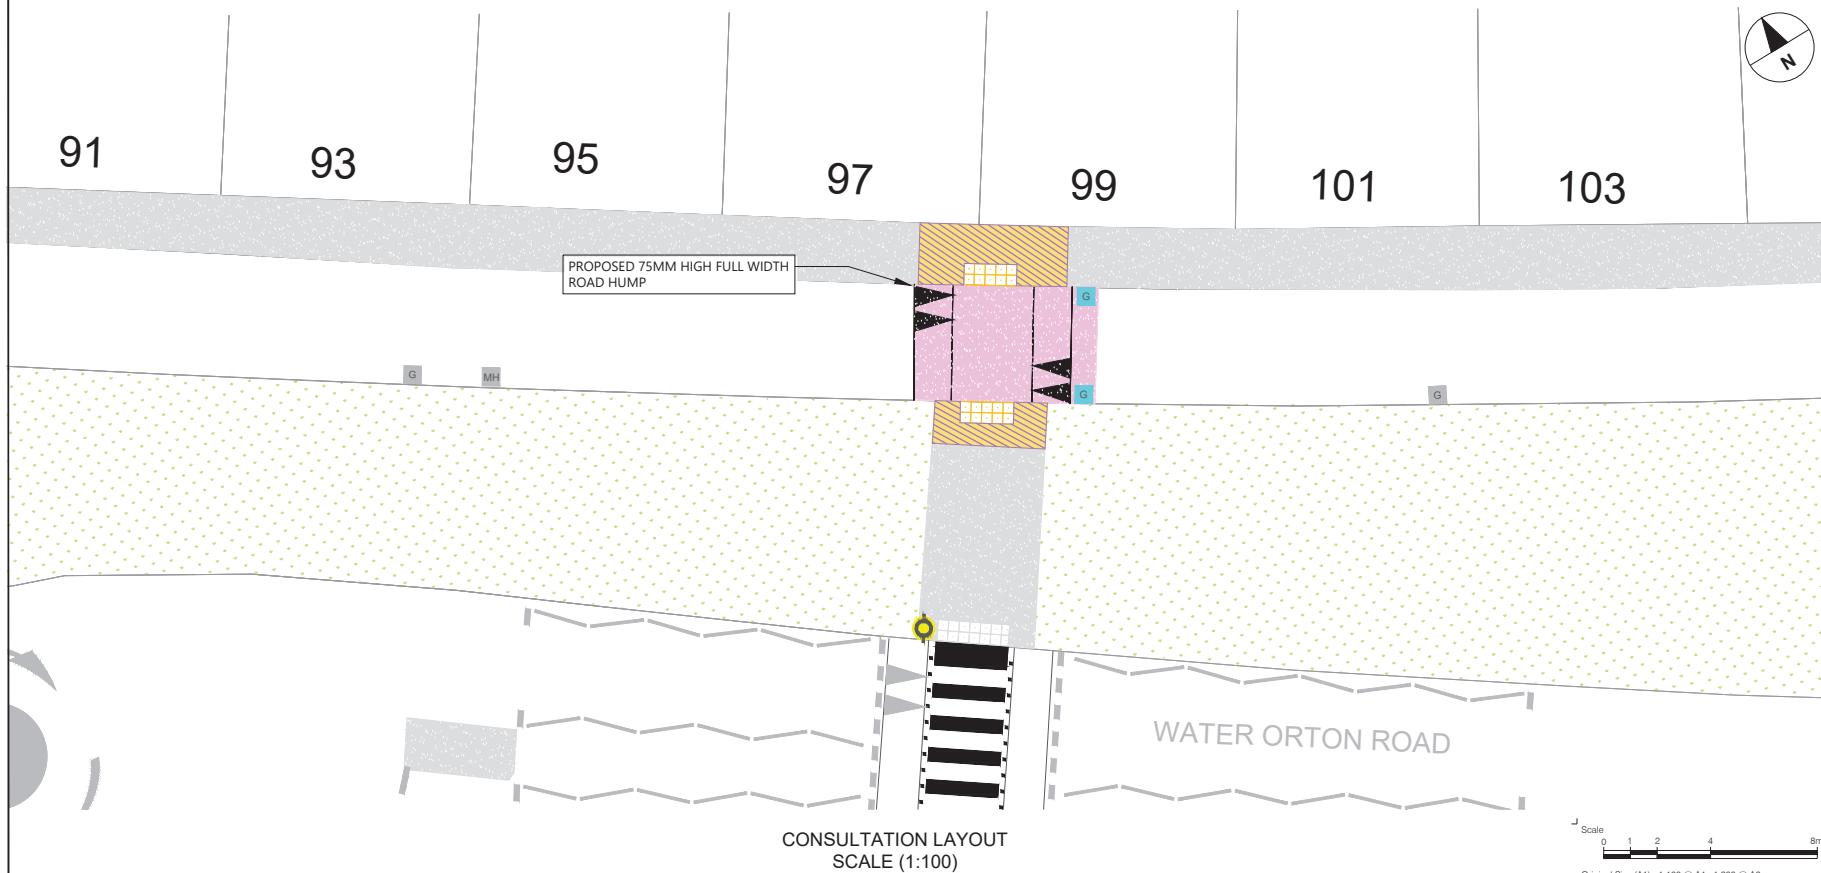

Notes

1. PLEASE REFER TO SCALE AND SIZE SHEET AS INDICATED DIMENSIONS TO BE VERIFIED ON SITE
2. THIS DRAWING SHOULD NOT BE SCALED
3. ANY DISCREPANCIES SHOULD BE REFERRED TO THE ENGINEER PRIOR TO WORK BEING PUT IN HAND
4. ONLY PRINT IN COLOUR
5. INDICATIVE LAYOUT ONLY

KEY.	
	EXISTING FOOTWAY
	EXISTING GRASS VERGE
	EXISTING TREES
	EXISTING GULLY
	PROPOSED GULLY
	EXISTING MANHOLE
	EXISTING ROAD MARKINGS
	PROPOSED CARRIAGeway CONSTRUCTION
	EXISTING TACTILES
	PROPOSED BUFF TACTILES
	EXISTING BEACON
	PROPOSED FOOTWAY CONSTRUCTION

REV	BY	DESCRIPTION	CHECKED	APPROVED	DATE
A	EJ	FIRST ISSUE	MD	PS	02/12/25

SOLIHULL MBC LICENSE NO. 100023139  
CONTAINS ORDNANCE SURVEY DATA © CROWN COPYRIGHT AND  
DATABASE RIGHT 2025



HIGHWAY INFRASTRUCTURE  
ECONOMY & INFRASTRUCTURE  
COUNCIL HOUSE, MANOR SQUARE  
SOLIHULL B90 4AB  
HIGHWAYS@SOLIHULL.GOV.UK  
0121-704-6000

Status FOR INFORMATION

Project Title

HS2 RSF - WATER ORTON  
ROAD

Drawing Title

CONSULTATION PLAN

Scale	Date	Drawn-by	Checked-by	Approved-by
1:100 @ A1	02/12/25	EJ	MD	PS
Original Size (A1)	1:100 @ A1	1:200 @ A3		

Drawing Number P25-32-SMBC-GEN-DR-P-0001 Rev A