


LOCATION PLAN  
SCALE (N.T.S)



EXISTING LAYOUT



PROPOSED LAYOUT \*5

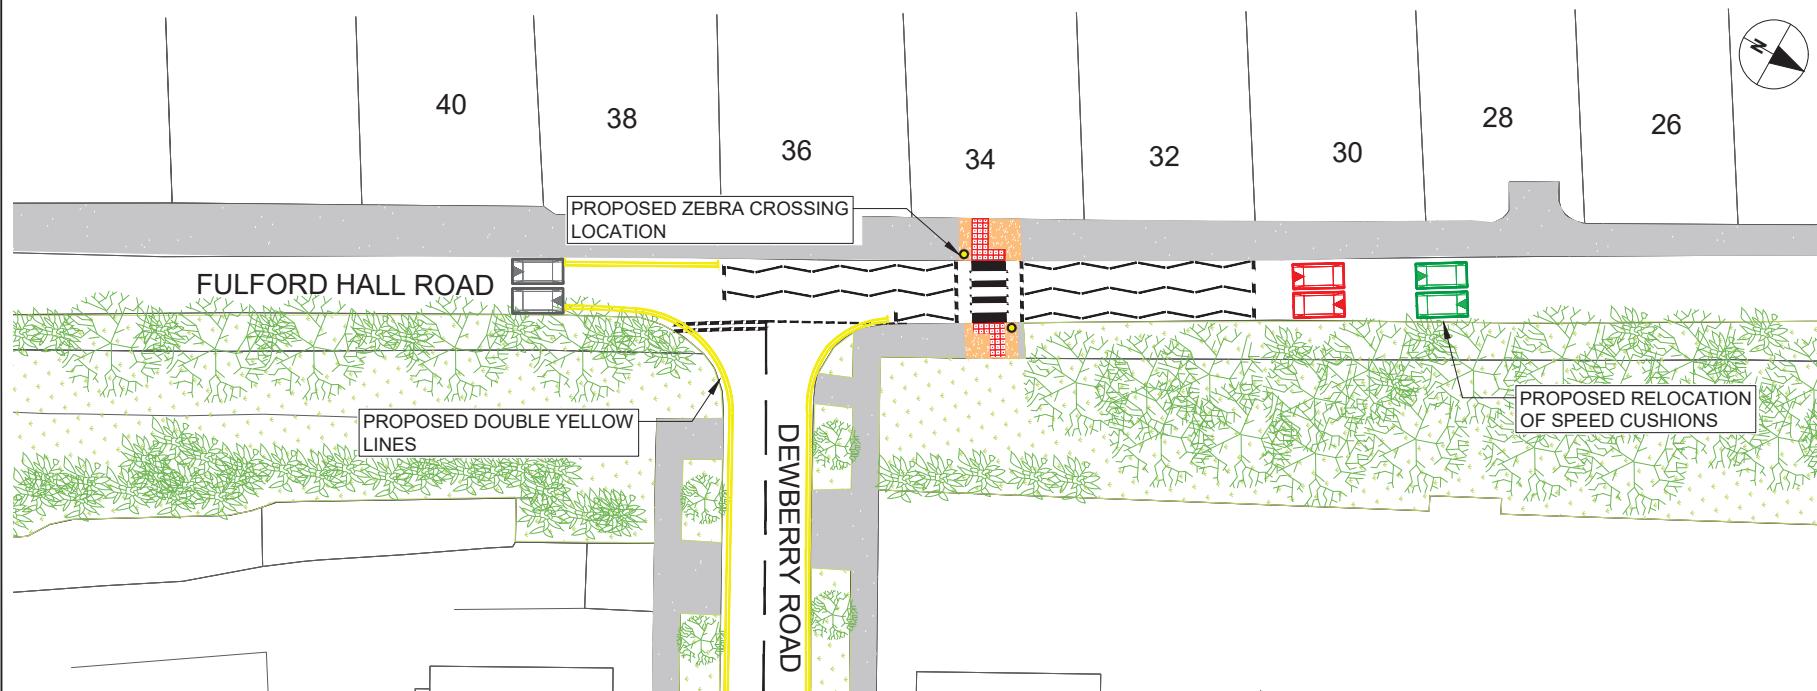

CONSULTATION LAYOUT  
SCALE (1:200)



Notes

1. PLEASE REFER TO SCALE AND SIZE SHEET AS INDICATED DIMENSIONS TO BE VERIFIED ON SITE
2. THIS DRAWING SHOULD NOT BE SCALED
3. ANY DISCREPANCIES SHOULD BE REFERRED TO THE ENGINEER PRIOR TO WORK BEING PUT IN HAND
4. ONLY PRINT IN COLOUR
5. INDICATIVE LAYOUT ONLY

KEY:

- EXISTING FOOTWAY
- EXISTING TREES / VEGETATION
- EXISTING GRASS VERGE
- PROPOSED BELISHA BEACON WITH POST TOP STREETLIGHT
- PROPOSED FOOTWAY CONSTRUCTION
- PROPOSED RED BLISTER TACTILE PAVING
- EXISTING SPEED CUSHIONS
- SPEED CUSHIONS TO BE RELOCATED
- SPEED CUSHIONS PROPOSED LOCATION

REV BY	DESCRIPTION	CHECKED	APPROVED	DATE
2019	CONSULTATION	MD	PS	19/11/2025
SOLIHULL MBC LICENSE NO. 100023139 CONTAINS ORDNANCE SURVEY DATA © CROWN COPYRIGHT AND DATABASE RIGHT 2025				



Status

FOR INFORMATION

Project Title  
FULFORD HALL ROAD  
PROPOSED ZEBRA CROSSING

Drawing Title  
CONSULTATION PLAN

Scale	0	2	4	8	16m
Original Size (A1)	1:200 @ A1	1:400 @ A3			
Drawing Number	P2540-SMBC-DR-C-001				Rev C01