





EXISTING LAYOUT



PROPOSED LAYOUT  
(SEE NOTE 5)

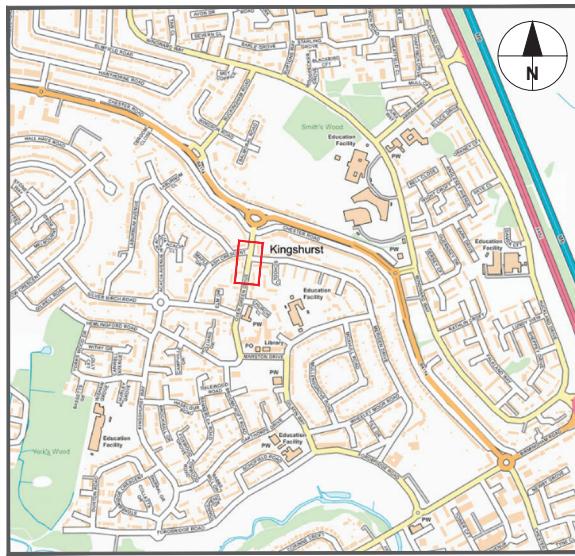

LOCATION PLAN  
SCALE (N.T.S)

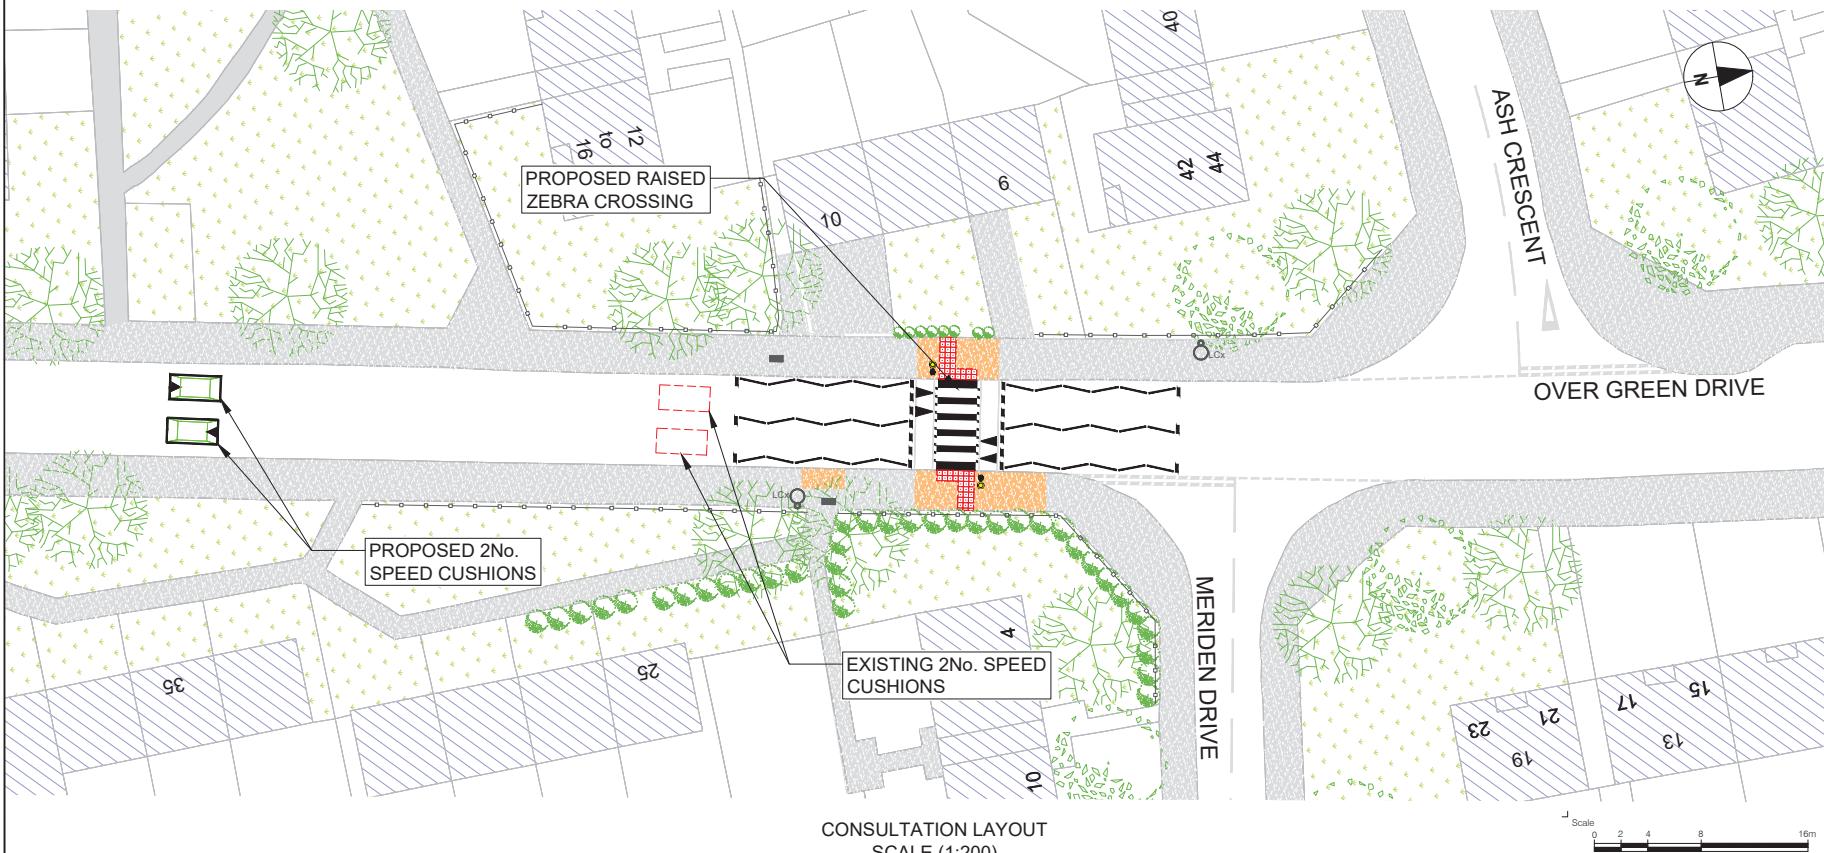

Notes

1. PLEASE REFER TO SCALE AND SIZE SHEET AS INDICATED  
DIMENSIONS TO BE VERIFIED ON SITE
2. THIS DRAWING SHOULD NOT BE SCALED
3. ANY DISCREPANCIES SHOULD BE REFERRED TO THE  
ENGINEER PRIOR TO WORK BEING PUT IN HAND
4. ONLY PRINT IN COLOUR
5. INDICATIVE LAYOUT ONLY
6. HUMP CONSTRUCTION IS SUBJECT TO A DRAINAGE SURVEY

KEY:

- EXISTING GULLY
- EXISTING FOOTWAY
- EXISTING BUFF BLISTER TACTILE PAVING
- EXISTING SAFETY STEEL RAILINGS OR TIMBER FENCING
- EXISTING TREES / VEGETATION
- EXISTING GRASS VERGE
- LCx EXISTING LIGHTING COLUMN
- PROPOSED TYPE 1 BELISHA BEACON
- PROPOSED FOOTWAY CONSTRUCTION
- PROPOSED RED BLISTER TACTILE PAVING

REV	BY	DESCRIPTION	CHECKED	APPROVED	DATE
2017CB		FIRST ISSUE	CB	AB	PS

SOLIHULL MBC LICENSE NO. 100023139  
CONTAINS ORDNANCE SURVEY DATA © CROWN COPYRIGHT AND  
DATABASE RIGHT 2025



HIGHWAY INFRASTRUCTURE  
ECONOMY & INFRASTRUCTURE  
COUNCIL HOUSE, MANOR SQUARE  
SOLIHULL B9 5BG  
0121-704-6000

Status

FOR INFORMATION

Project Title  
OVER GREEN DRIVE  
PROPOSED RAISED ZEBRA  
CROSSING

Drawing Title

CONSULTATION PLAN

Scale 1:200 @ A1	Date 05/11/2025	Drawn-by CB	Checked-by AB	Approved-by PS
Drawing Number P26009-SMBC-GEN-DR-P-0001	Rev P01			