


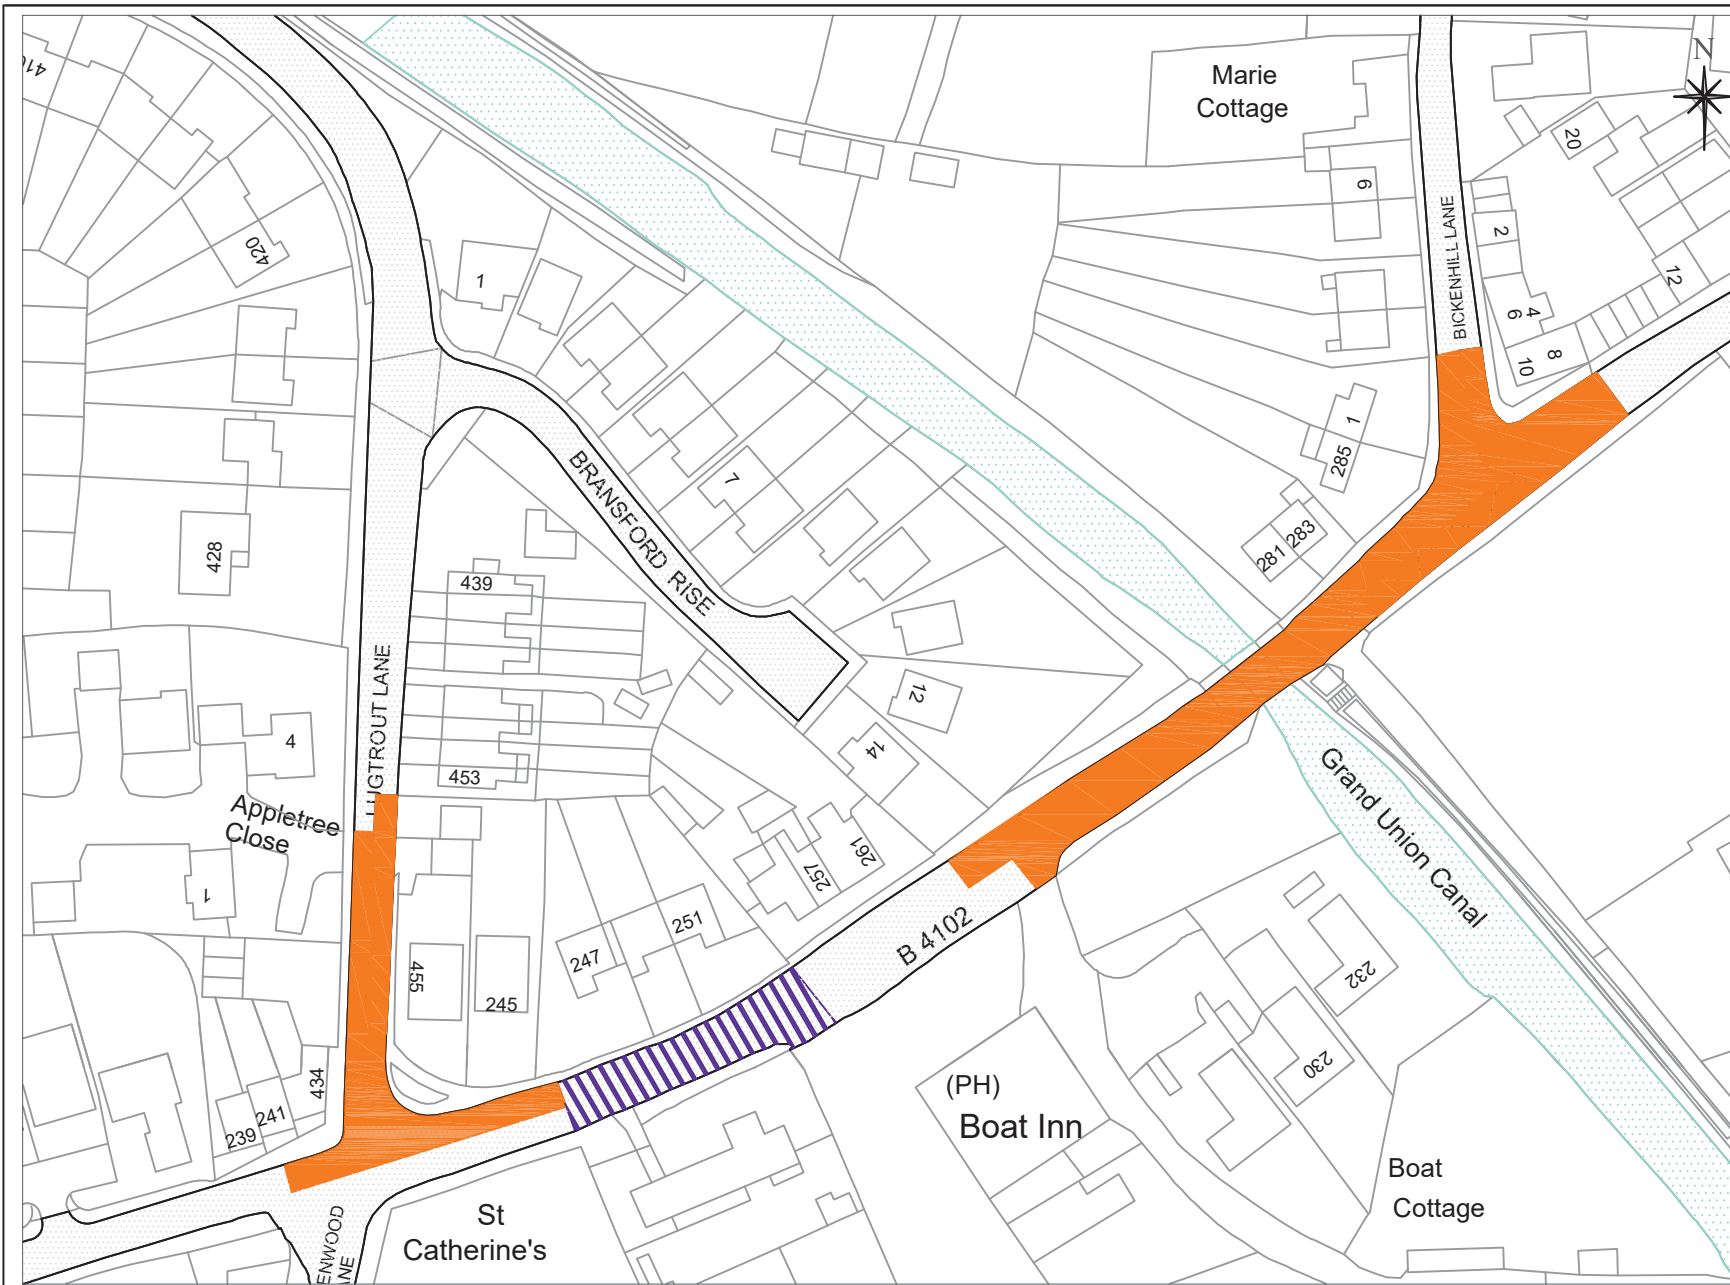

Key

 Existing Zebra Crossing

 Proposed 'No Waiting at any Time' restriction (double yellow lines)

Notes.

Lugtrout Lane and Hampton Lane
 Proposed 'No Waiting at any Time' restriction (double yellow lines)

Plan No. 9749	Drawn By: JW	Checked By: PT	DO NOT SCALE
Scale NTS	Date: 07.10.25	OS Ref :	