



Lyndon Playing Fields

KEY

 = PROPOSED "NO WAITING AT ANY TIME"



Solihull MBC Licence N° 100023139
 Contains Ordnance Survey data © Crown
 Copyright and database right 2018


LYNDON AREA - PROPOSED TRAFFIC REGULATION ORDER

Job No.	Drawn By: DSC	Checked By:	
Plan No. 9606/1	Scale 1:3000 @ A4	Date February 2026	OS Ref:



Solihull
 METROPOLITAN
 BOROUGH COUNCIL

MANAGED GROWTH DIRECTORATE
 HIGHWAY SERVICES
 COUNCIL HOUSE
 SOUHELL
 WEST MIDLANDS B91 3QB
 TEL: 0121 704 6000

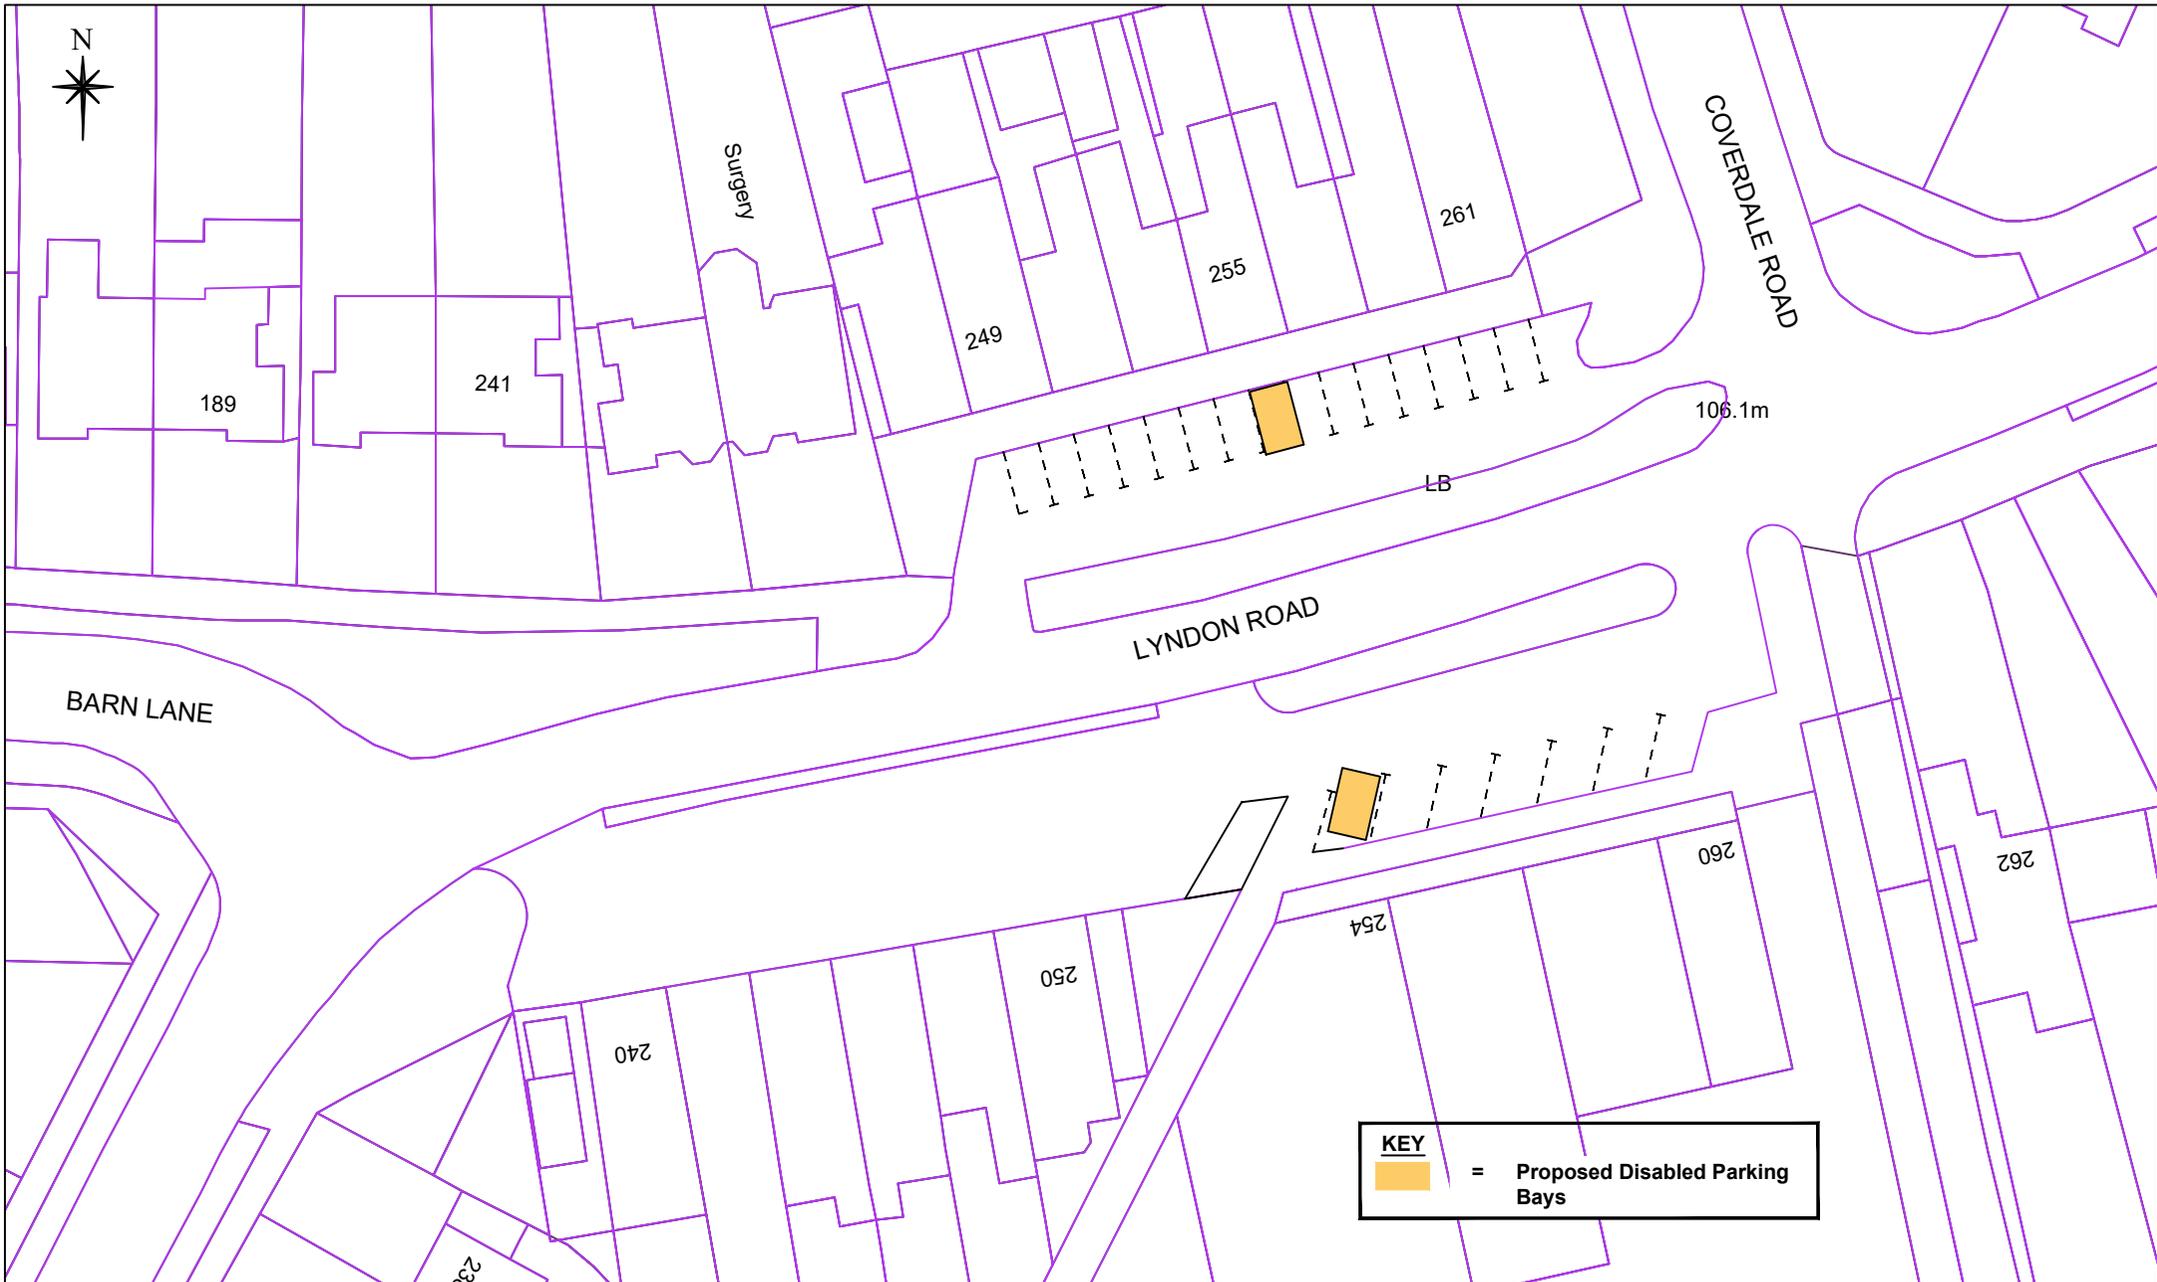

Solihull MBC Licence N° 100023139
 Contains Ordnance Survey data © Crown
 Copyright and database right 2018

Lyndon Road - Proposed TRO Enforced Blue Badge Parking Spaces

Job No.	Drawn By: DSC	Checked By:
Plan No. 9605/1	Scale 1:500 @ A4	Date February 2026

OS Ref : .

Solihull
 METROPOLITAN
 BOROUGH COUNCIL

MANAGED GROWTH DIRECTORATE
 HIGHWAY SERVICES
 COUNCIL HOUSE
 SOLIHULL
 WEST MIDLANDS B91 1QB
 TEL: 0121 704 6000 Email: highway@solihull.gov.uk




Install Sign TS02 on a new pole.

Install 2 No. "DISABLED" wording carriageway markings across two existing marked echeleon parking bays (350mm height lettering).

Install Sign TS01 on a new pole.

TS01 & TS02 SIGN DETAILS.

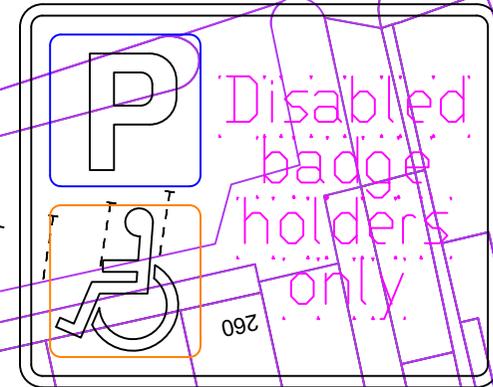

Scheme Ref.	Lyndon Road		
Sign Ref.	TS01 & TS02 - Diagram 661		
TSRGD Ref.	Diagram 661	x-height	20.0
Letter colour	BLACK	SIGN FACE	
Background	WHITE	Width	320 mm
Border	BLACK	Height	250 mm
Mount Height		Area	0.08 m ²
Material	Class R3B-UK		

NOTES:- (1). The sign & carriageway markings should comply with the "Traffic Signs Regulations & General Directions 2016" manual.
 (2). The back of the new signs & new poles should be painted spruce green.
 (3). The drawing should be read in conjunction with drawing no. 9605 /1/2 - Sign Detail & the associated sign schedule.

Solihull MBC Licence N° 100023139
Contains Ordnance Survey data © Crown
Copyright and database right 2018

**Lyndon Road Blue Badge Parking Spaces TRO
Proposed Signing & Lining**

Job No.	Drawn By: DSC	Checked By:	DO NOT SCALE
Plan No. 9605/1	Scale 1:500 @ A4	Date February 2026	OS Ref : .

