


NOTE
 Bus stop(s) to be suspended.
 Bus stop I.D: nwmadwgm

TEMPORARY TRAFFIC LIGHT TIMINGS			
PHASE 1		PHASE 2	
Green	Red	Green	Red
35 Sec	10 Sec	35 Sec	10 Sec

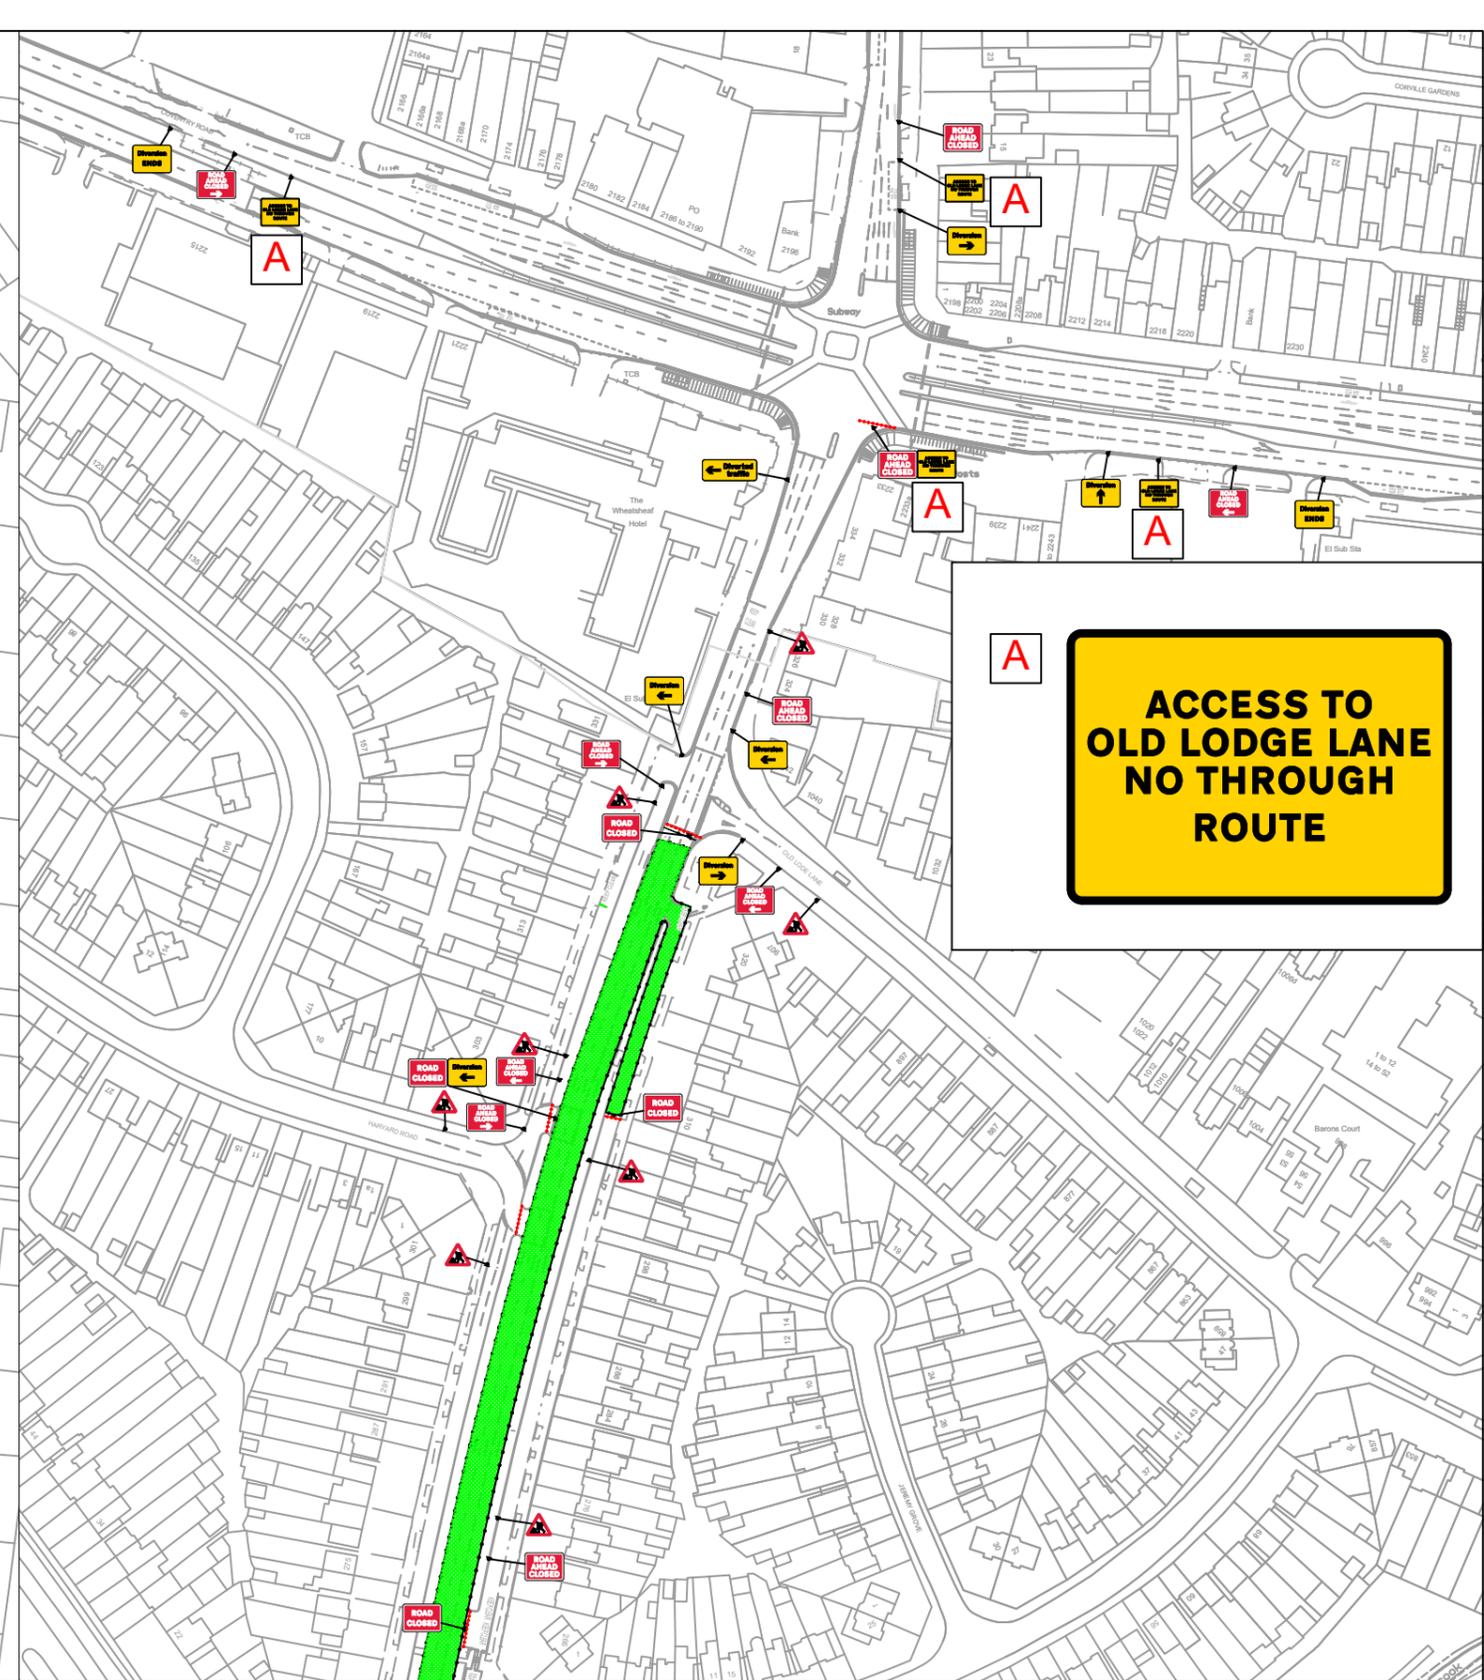

A

ACCESS TO OLD LODGE LANE NO THROUGH ROUTE

ROADWAY
 TRAFFIC MANAGEMENT

Roadway UK Traffic Management Ltd
 A19 Business Park
 Selby
 YO19 6QR
 E-mail: info@Roadwayuk.com
 www.roadwayuk.com

Customer	Taylor Woodrow
Contract	Sprint Scheme
Location	B425 Hobs Moat Road, Solihull - B92 8ET
Date	21-08-2025
Version/Amendment No.	2

Notes

Crown Copyright. All rights reserved.

Drawing Title:
 HOB'S MOAT RD SURF - PHASE 2
 Drawing No:
 401222-TWR-HGN-ZZ-DR-SU-0160012

Unauthorised reproduction infringes Crown Copyright and may lead to prosecution or civil proceedings.

Scale: NTS	Drawn by: SB	Approved by: MB
---------------	-----------------	--------------------

Customer [Taylor Woodrow](#)

Contract [Sprint Scheme](#)

Location [B425 Hobs Moat Road, Solihull - B92 8ET](#)

Date [21-08-2025](#)

Version/Amendment No. [2](#)

Notes

- Key**
- Diversion Route
 - Local Route
 - Road Closure

Crown Copyright. All rights reserved.

Drawing Title:
[HOB'S MOAT RD SURF - PHASE 2](#)
Drawing No:
[401222-TWR-HGN-ZZ-DR-SU-0160012](#)

Unauthorised reproduction infringes Crown Copyright and may lead to prosecution or civil proceedings.

Scale: NTS	Drawn by: SB	Approved by: MB
---------------	-----------------	--------------------

