


APPENDIX B

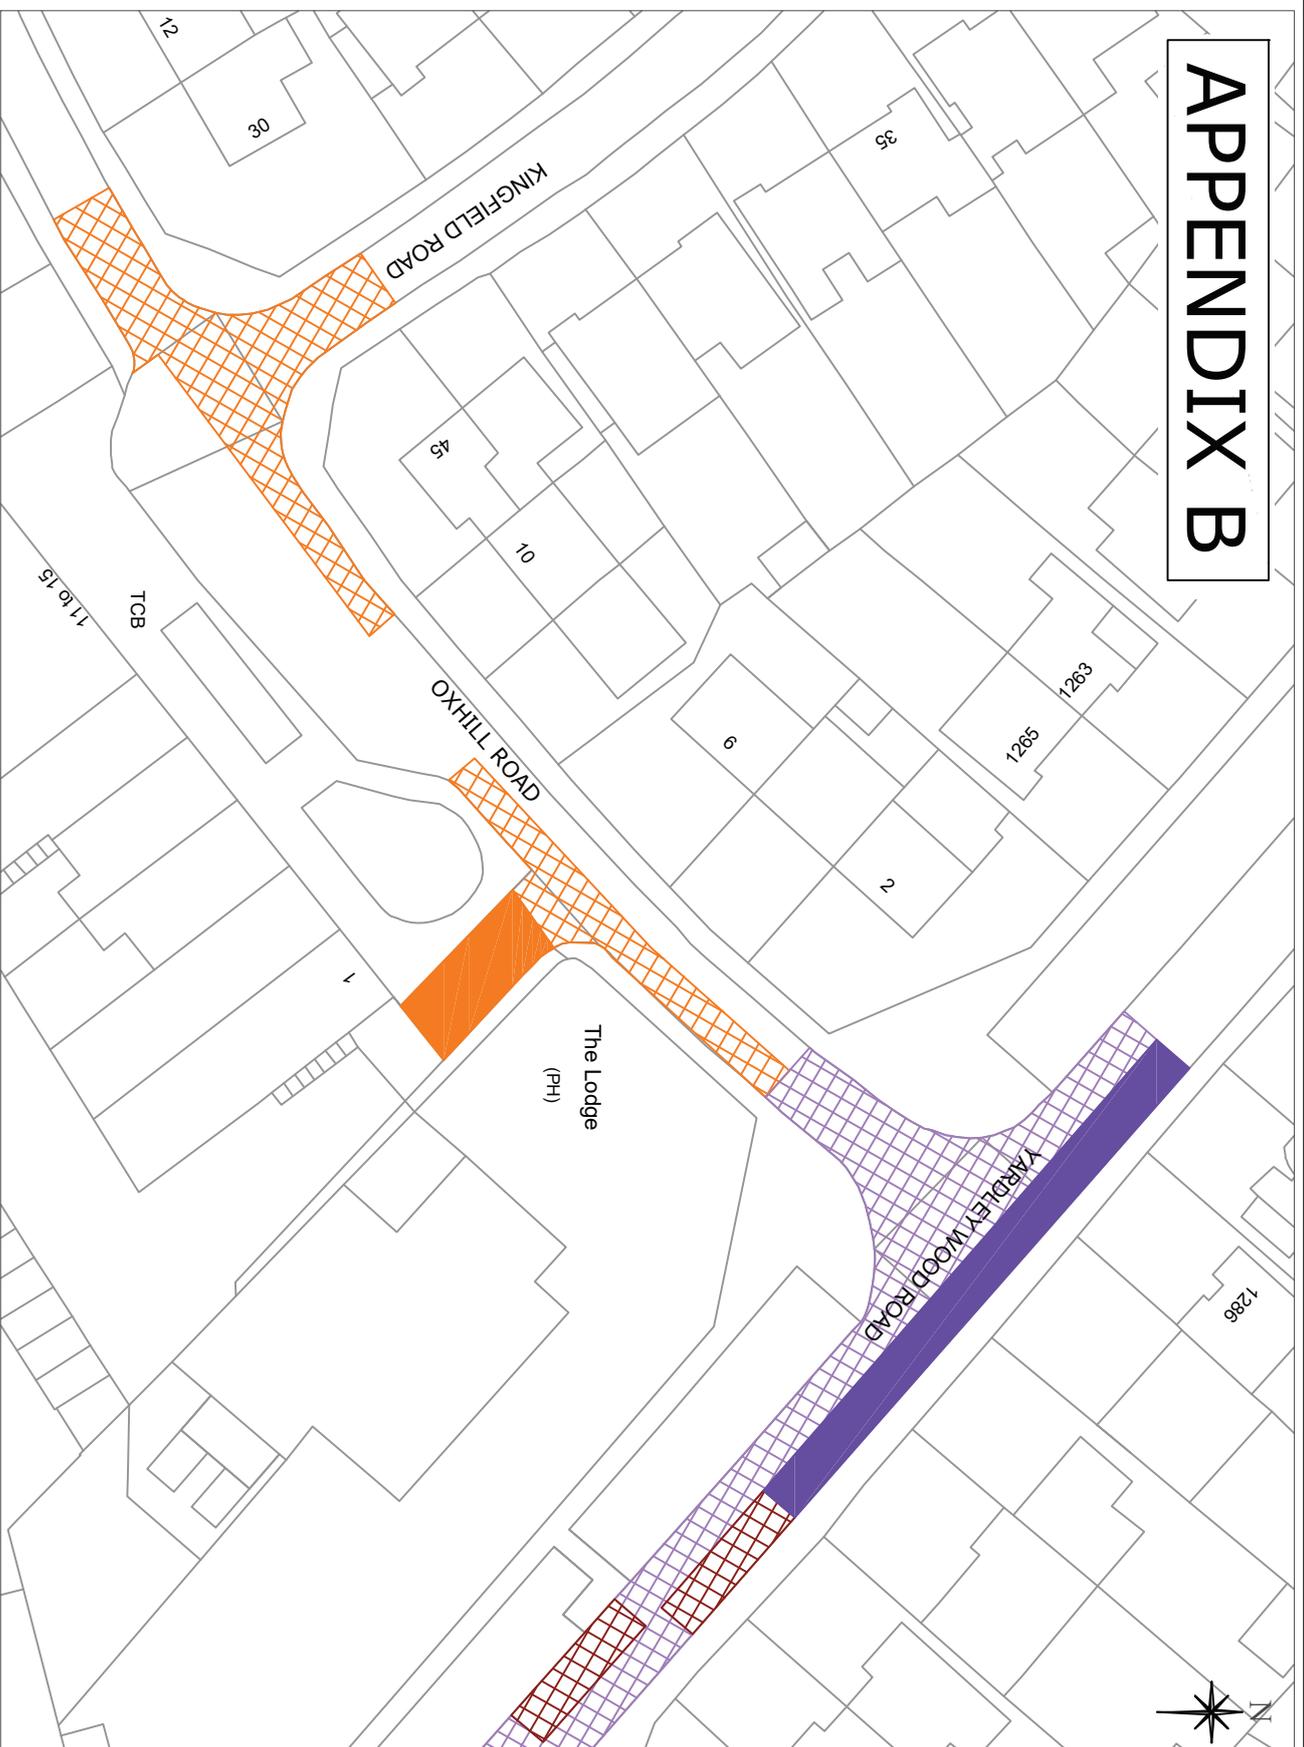

Key

-  Existing 'No Waiting at any Time' restriction (double yellow line)
-  Existing 'No Waiting at any Time' & 'No Loading, Mon - Fri, 8 - 9.30am & 2.45 - 4pm' restriction (double yellow line and single kerb blip)
-  Existing Bus Stop Clearway
-  Proposed 'No Waiting at any Time' restriction (double yellow lines)
-  Proposed 'No Waiting, Mon - Fri, 8 - 9.30am & 2.45 - 4pm' (Single yellow line)

Sothhill MBC Licence No 100023139
 Contains Ordnance Survey data © Crown
 Copyright and database right 2025

Notes:
 Oxhill Road and Yardley Wood Road, Shirley West Ward
 Appendix B

Plan No.	9631-app B	Drawn By:	JW	Checked By:	PT
Scale	NTS	Date:	29.01.26	OS Ref.:	

DO NOT SCALE



Sothhill
 METROPOLITAN
 BOROUGH COUNCIL

ECONOMY & INFRASTRUCTURE DIRECTORATE
 ECONOMIC SERVICES
 COUNCIL HOUSE
 SOTHHILL, WEST MIDLANDS, B91 3QB
 TEL: 0121 704 6000