


Key

- | | | | |
|--|--|---|---|
|  | Existing 'No Waiting at any Time' restriction (double yellow line) |  | Proposed 'Limited Waiting, 3 hours no return within 2 hours, Mon - Sat, 8am - 6pm'. (parking bays only) |
|  | Existing 'No Waiting, Mon - Fri, 8am - 6pm' (single yellow line) |  | Proposed 'No Waiting at any Time' restriction (double yellow line) |

APPENDIX B

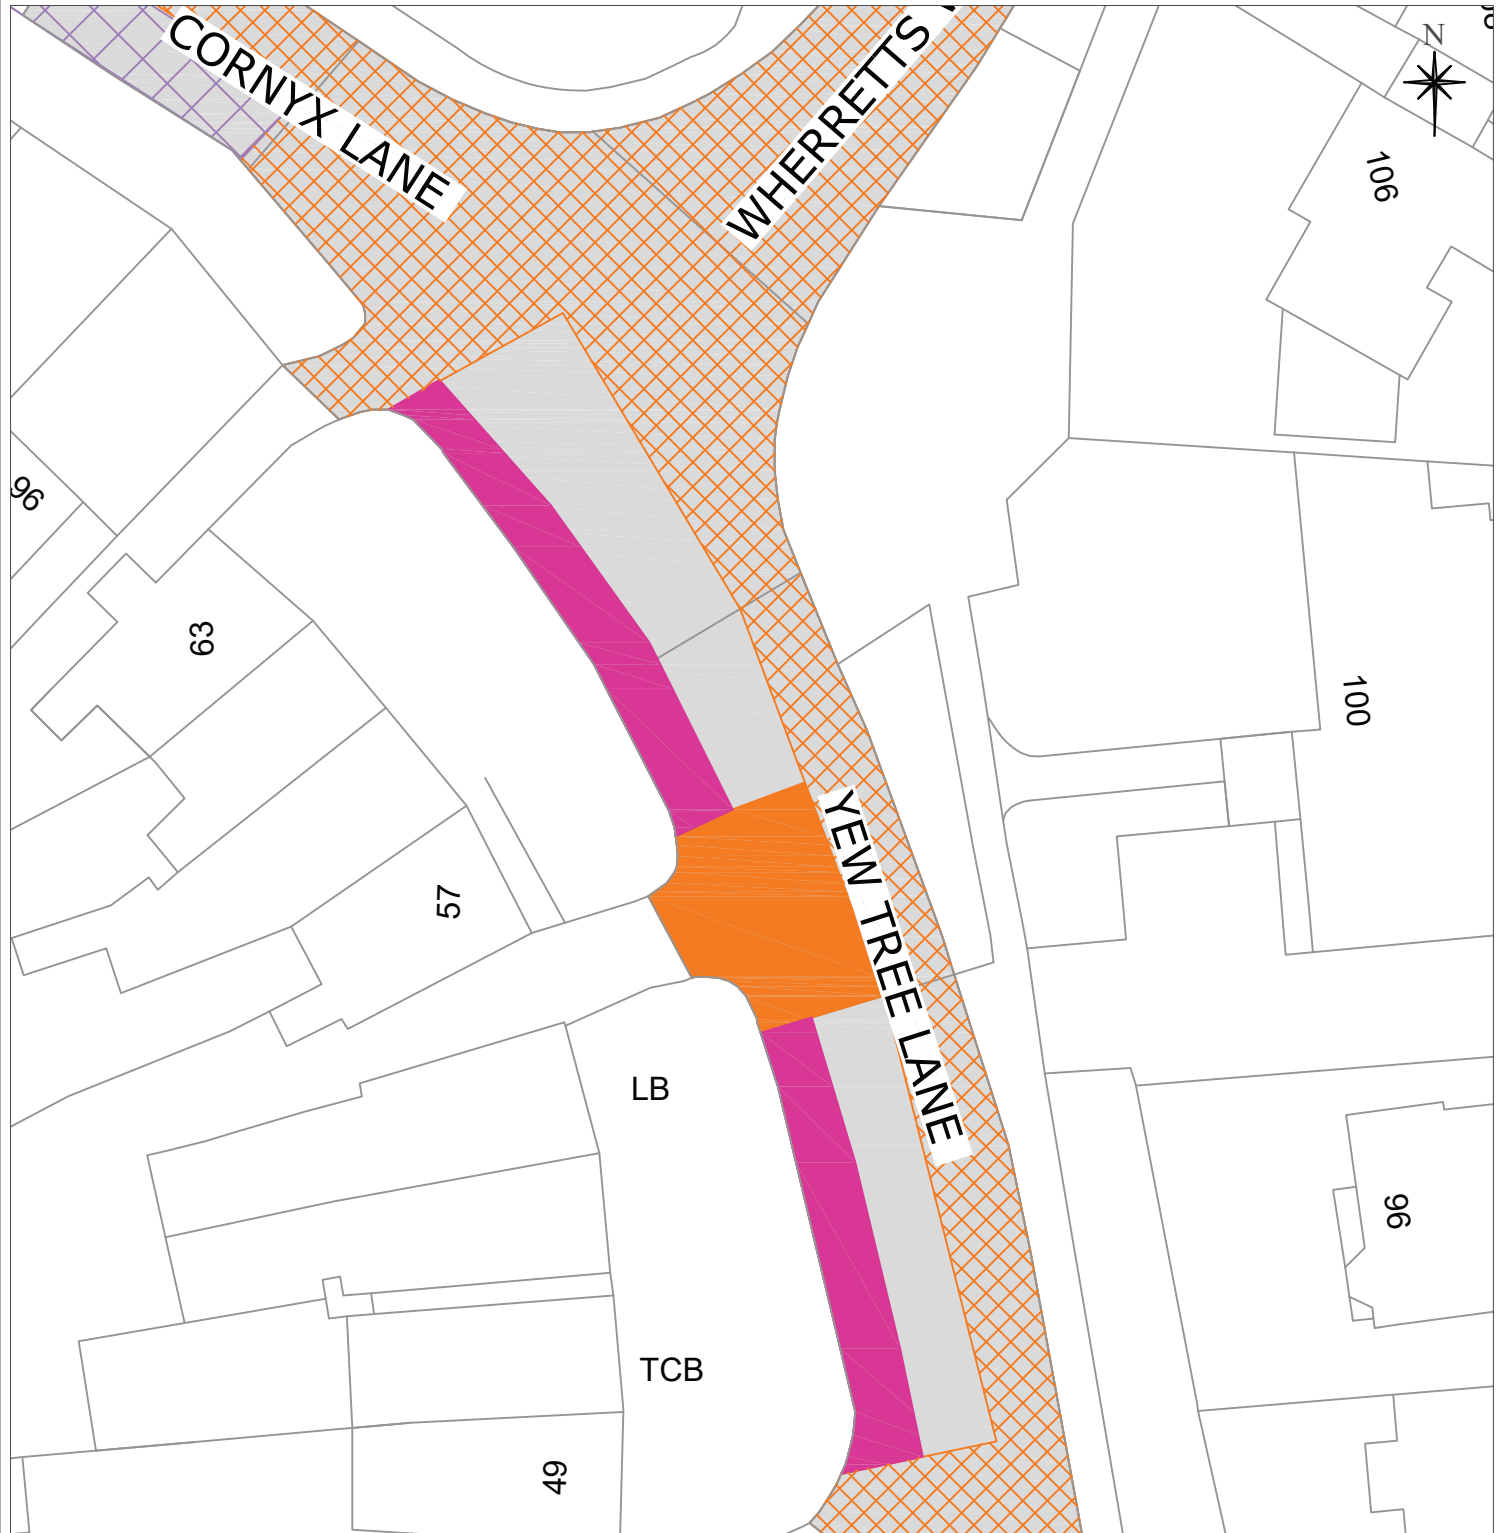

ECONOMY & INFRASTRUCTURE DIRECTORATE
HIGHWAY SERVICES
COUNCIL HOUSE,
SOLIHULL, WEST MIDLANDS, B91 3QB
TEL: 0121 704 6000

Solihull MBC Licence N° 100023139
Contains Ordnance Survey data © Crown Copyright and database right 2026

Notes.

Yew Tree Lane, Silhill
Appendix B
Modification to proposals post
consultation.

Job Name.

Job No. **9632**

Plan No. **9632**

Checked By: **PT**

Date **13.02.26**

Drawn By: **JW**

Scale **NTS**

DO NOT SCALE
A4 Frame

OS Ref : .