


**Note:**  
**Access to be maintained for vulnerable road users.**

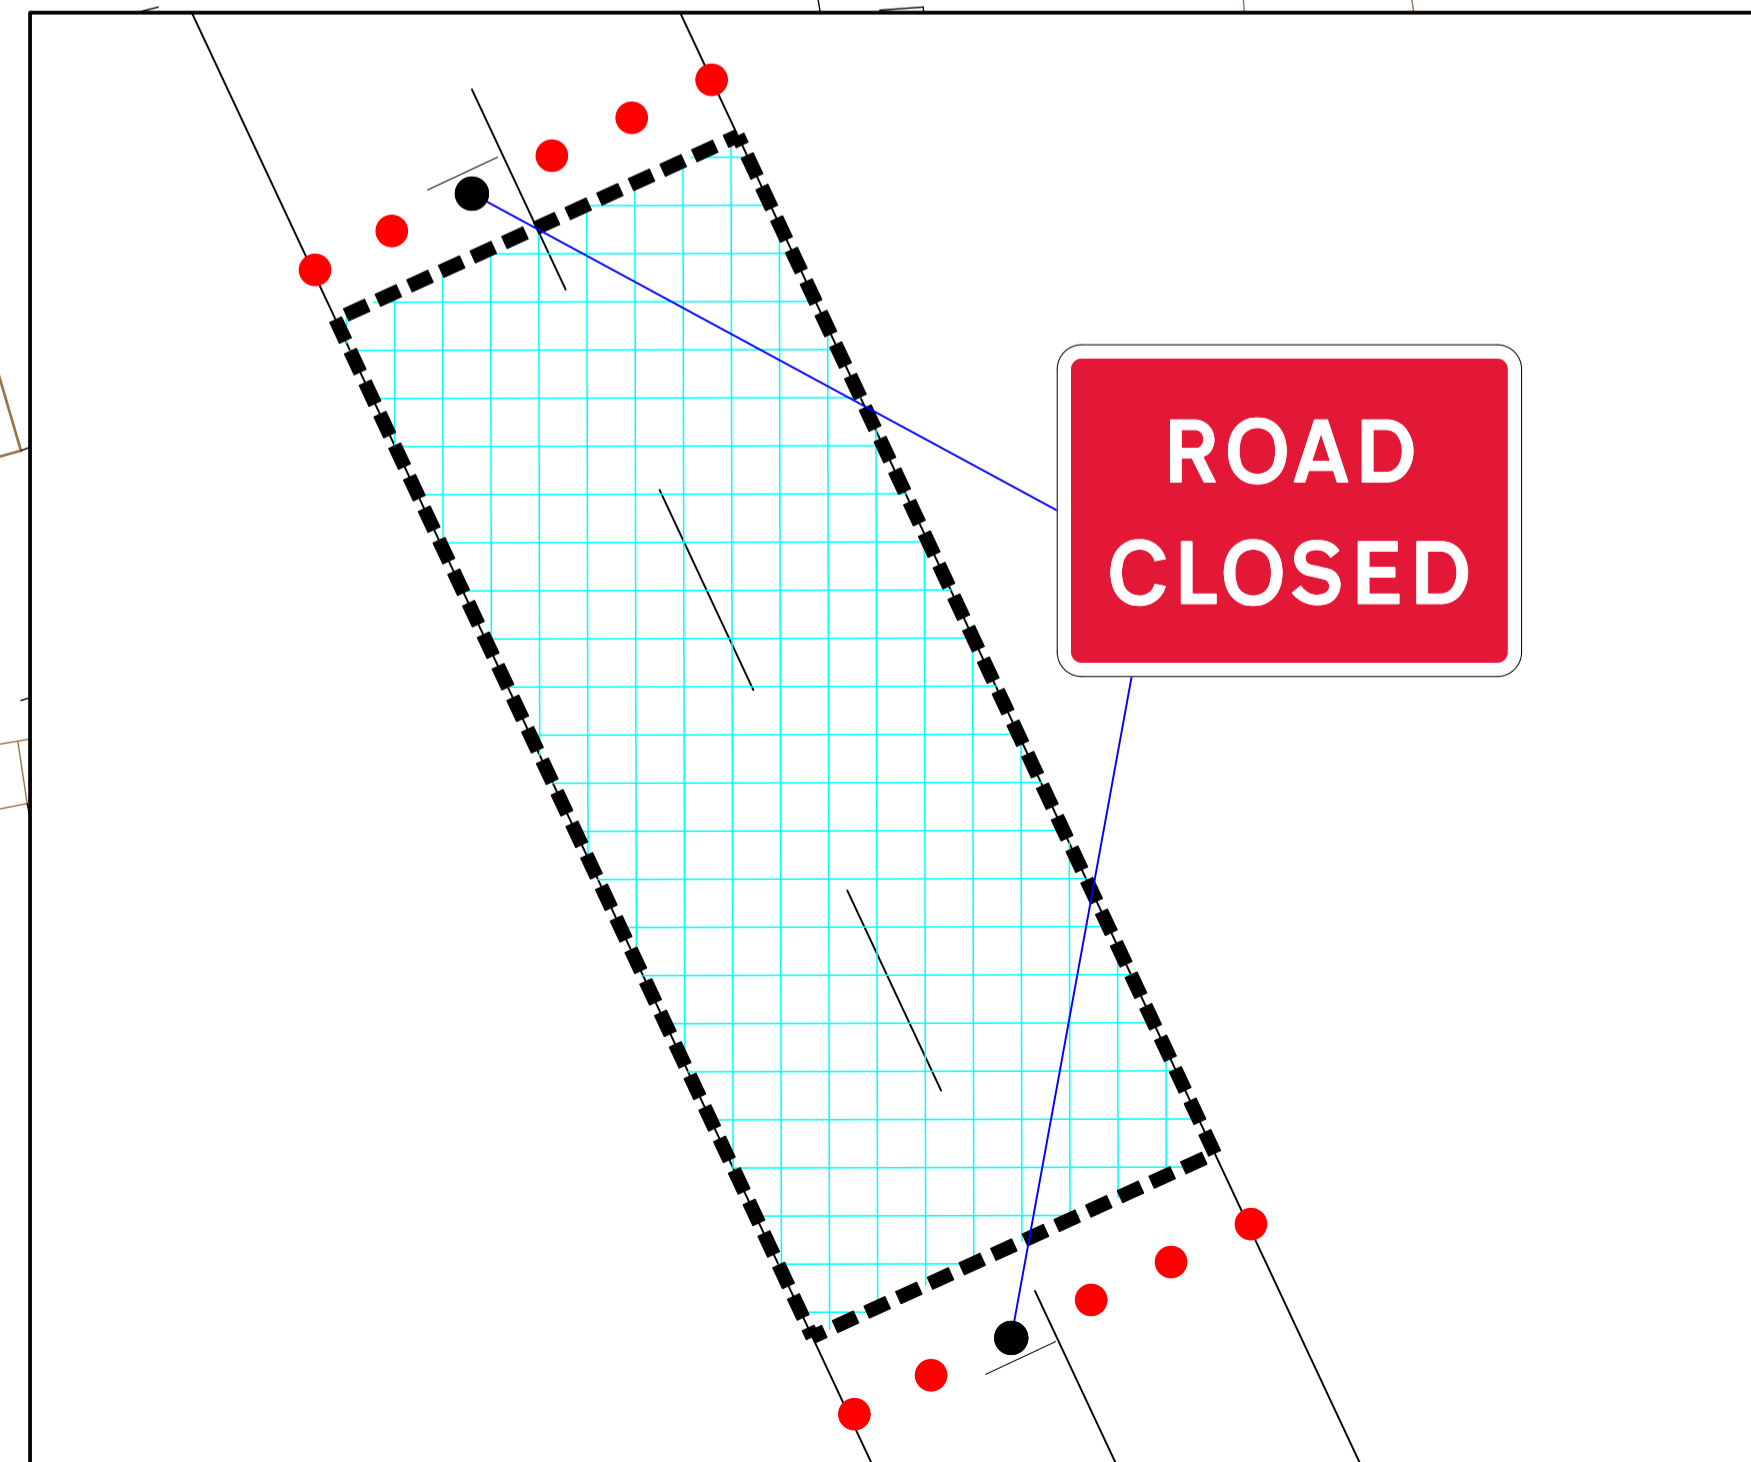

**Go Traffic Management**

This drawing has been produced for a specific client & project identified below and is not intended for use by any other person or for any other purpose. © Go Traffic Management

**Risks:**

- Design completed from information provided + google maps desktop risk assessment
- Cone lamps must be used on all road with A speed limit of 40mph or more.

**Notes:**

- All signs as per Chapter 8. Distances between cones to be 9m maximum unless otherwise noted.
- Distances between signs NOT to scale for purpose of clarity.
- All sign placement subject to available safe working space.
- The purpose of the Traffic Management Plan is for it to be used only as a guide and all traffic management equipment should be put out according to the 'Safety at Street Works and Road Works - Code of Practice', i.e. Red Book & the 'Traffic Signs Manual Chapter 8', i.e. Yellow Book.
- Signs must be placed in accordance with TSM and the scheme RAMS pack.
- Site conditions may have changed since the design of the drawing any changes which subsequently affect the design need to be reported by the Traffic Management Operative & any changes implemented must comply with Chapter 8.

**Key**

	Sign position and aspect of vision		Work Space
	Cones		Diversion Route 1
	Barriers		

**Additional Signage Required:**

STRATFORD ROAD CLOSED, DIVERSION BELOW TO BE FOLLOWED  
 STRATFORD ROAD > STRATFORD ROAD

MINIMUM WIDTH OF SIDEWAYS SAFETY ZONE MUST BE ADHERED TO 0.5m	MINIMUM WIDTH OF LONGWAYS SAFETY ZONE MUST BE ADHERED TO 0.5m
---	---

Traffic Management must comply with The Safety at Street Works and Road Works Code of Practice

**ROAD SPEED**

30

DO NOT SCALE FROM THIS DRAWING.		ROAD CLOSURE
REV:	DATE	DESCRIPTION
B	10/06/2025	DIVERSION AS REQUESTED
A	12/05/2025	AS DRAWN

Head Office: Go Traffic Management, Chaddock Lane, Worsley, Manchester, M28 1XW  
 Tel: 0161 351 5370  
 www.gtm.co.uk

**TRAFFIC MANAGEMENT PLAN**

Client: **SEVERN**  
**TRENT**  
**WATER**

Drawing Number: 1386090.0001

Drawing Title:  
 Stratford Rd,  
 Shirley,  
 Solihull,  
 B90 4AA

Design:	Technical Officer:	REV:
Name: J.Carter	L.Whittingham	B
Signature:		
Date: 10/06/2025	10/06/2025	