


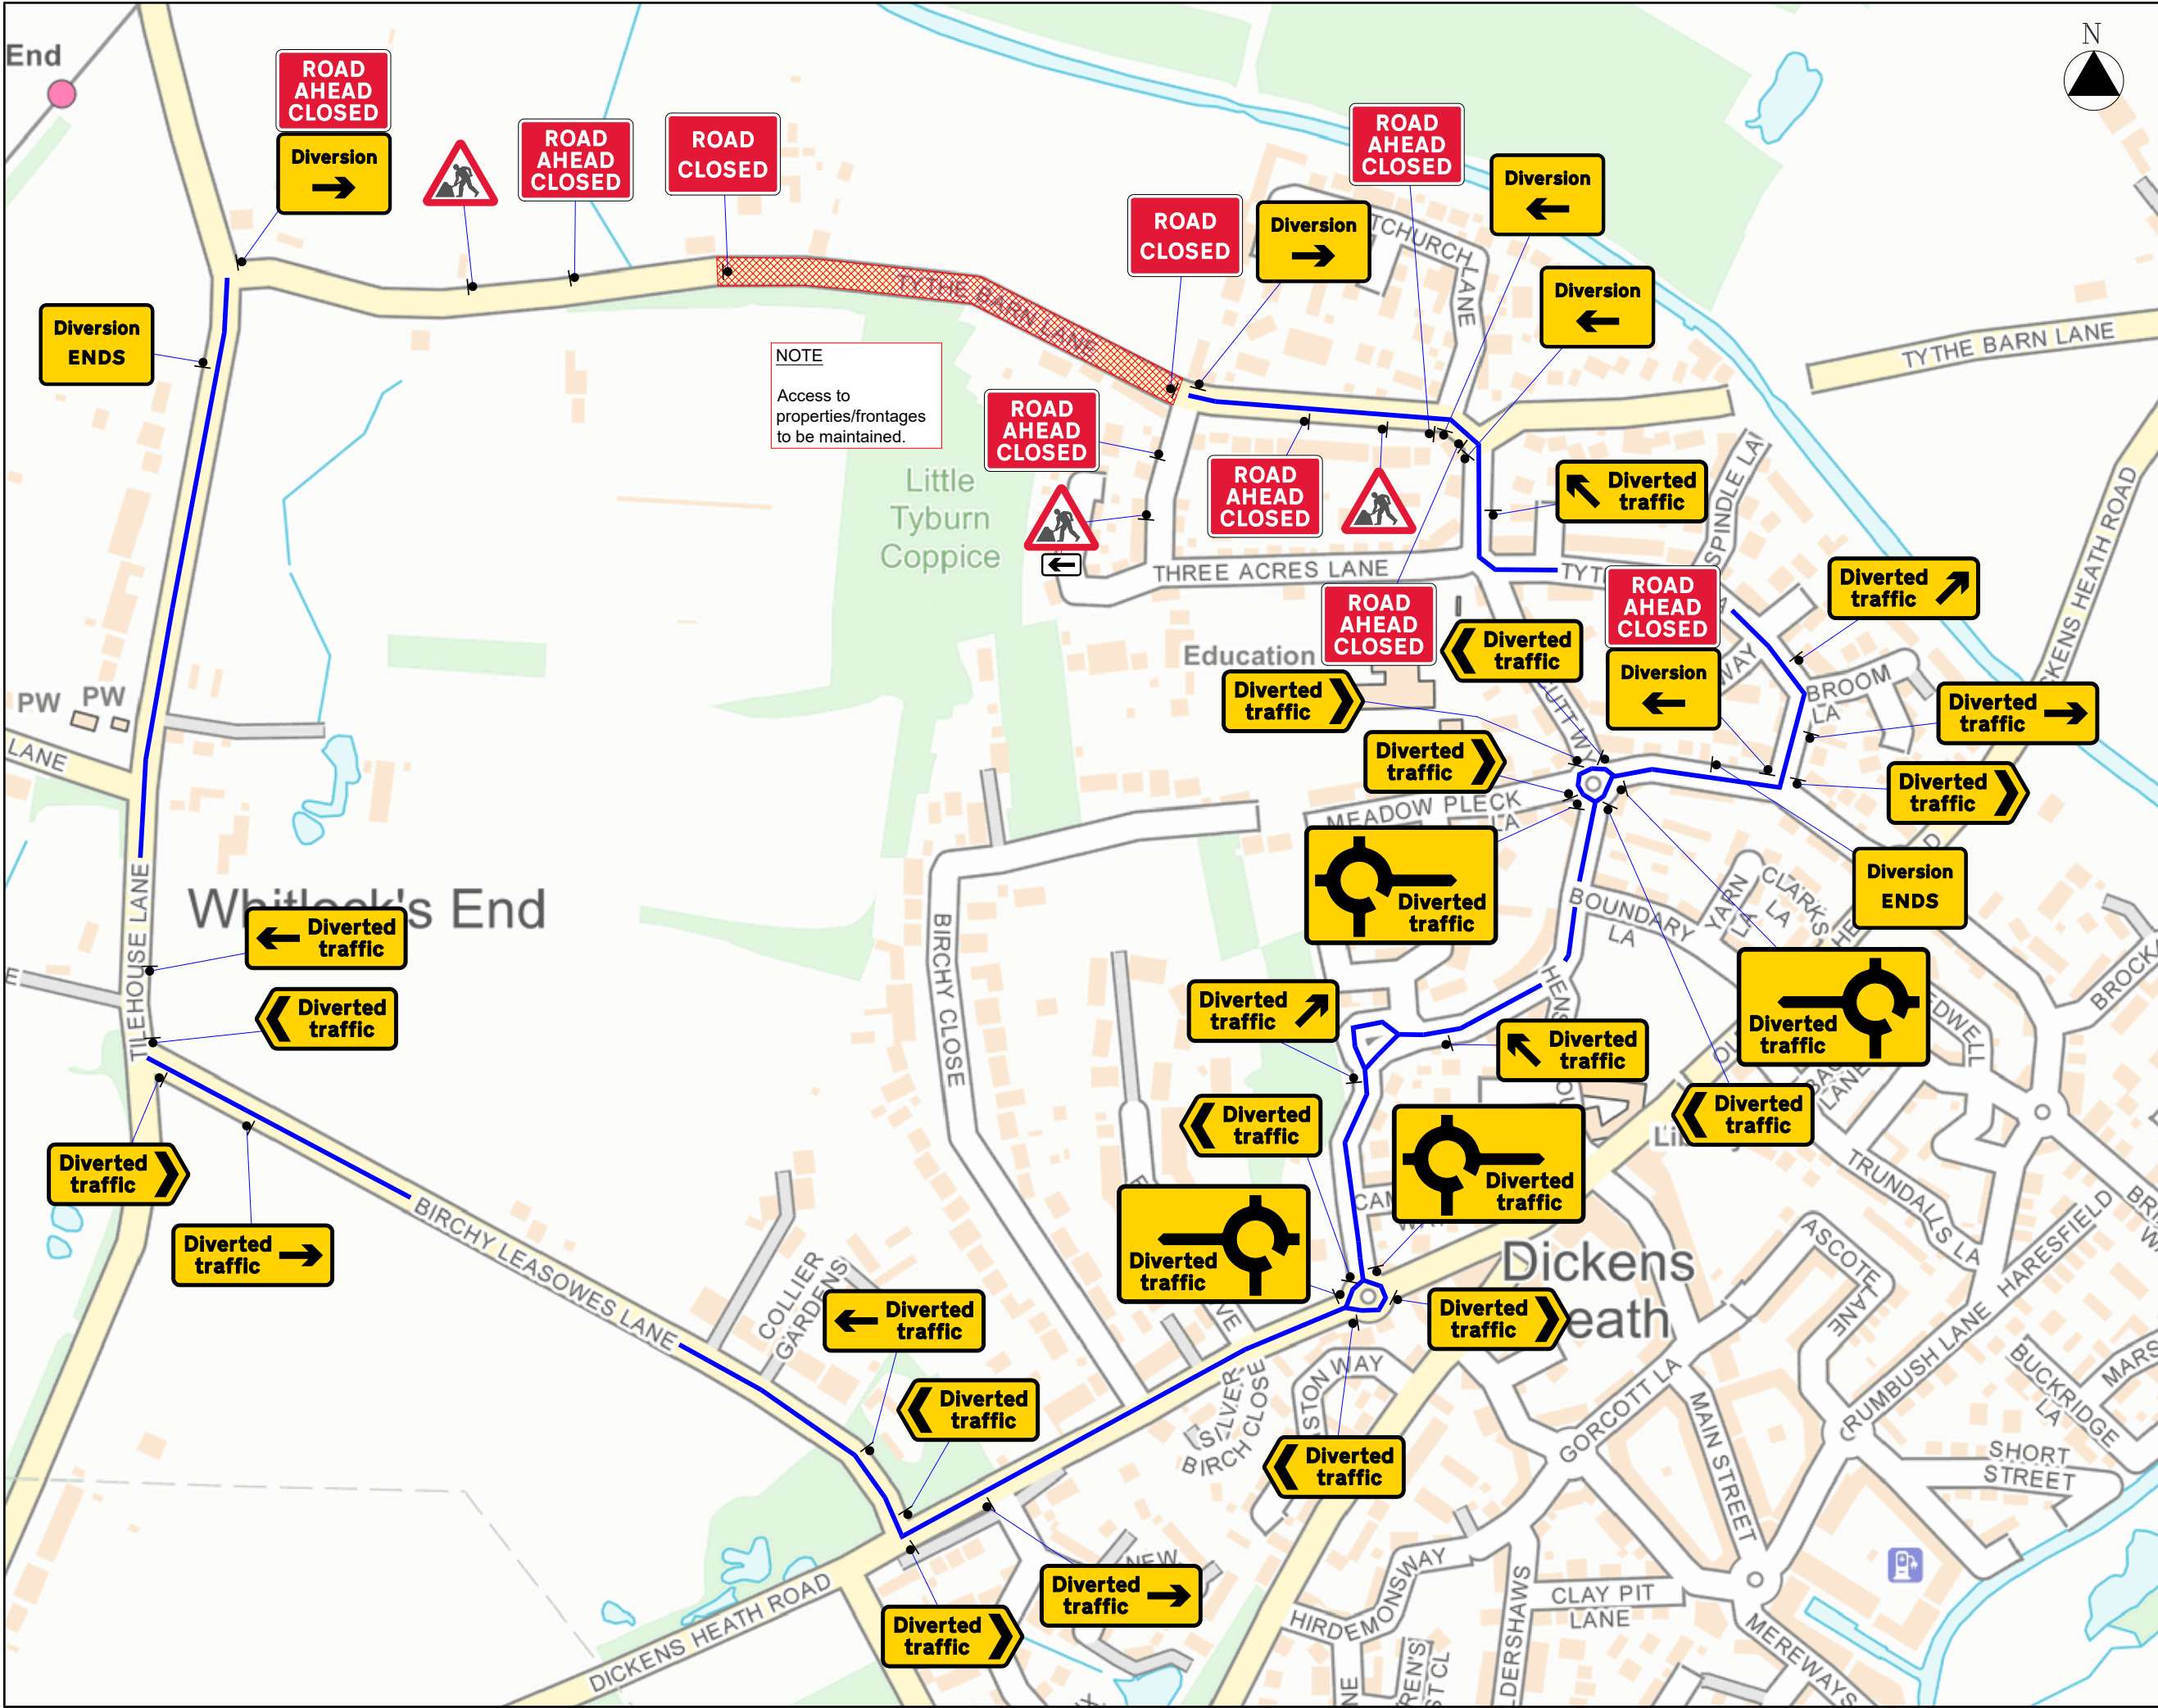

NOTES:

1 All traffic signs shall comply with Chapter 8 of the Traffic Signs Manual

2 All traffic management equipment shall be provided by the Contractor, unless otherwise specified.

3 All signs shall be positioned so as not to be obscured by any other objects and shall not obstruct any other sign, permanent or temporary as much as is reasonably practicable.

KEY:

SIGN

CLOSED AREA

DIVERSION

2no. ADVANCE WARNING SIGNS TO BE INSTALLED PRIOR TO ROAD CLOSURE (DATE/DURATION TBC BY CLIENT)

This Road Will be closed On xx/xx/xx for xxxxxx

REV:	DESCRIPTION:	BY:	DATE:

S&R CONSTRUCTION TRAFFIC MANAGEMENT

S&R CONSTRUCTION UTILITY DIVISION

CLIENT:

PROJECT: TYTHE BARN LANE DICKENS HEATH, SHIRLEY

POST CODE: B90 1PN

QR CODE:

What3Words: sticky.funded.intro

SPEED OF ROAD(S):

20

30

40

TITLE: ROAD CLOSURE / DIVERSION

SCALE @ A3: NTS	DATE: 30/10/2025	DRAWN BY: LM	CHECKED BY: TP
DRAWING NO: ASP 17380.001			REVISION:

Copyright © Aspect TTM Design Services