

Appendix A


Key



Proposed 'No Waiting at any Time' (double yellow lines)



Existing 'No Waiting at any Time' (double yellow lines)

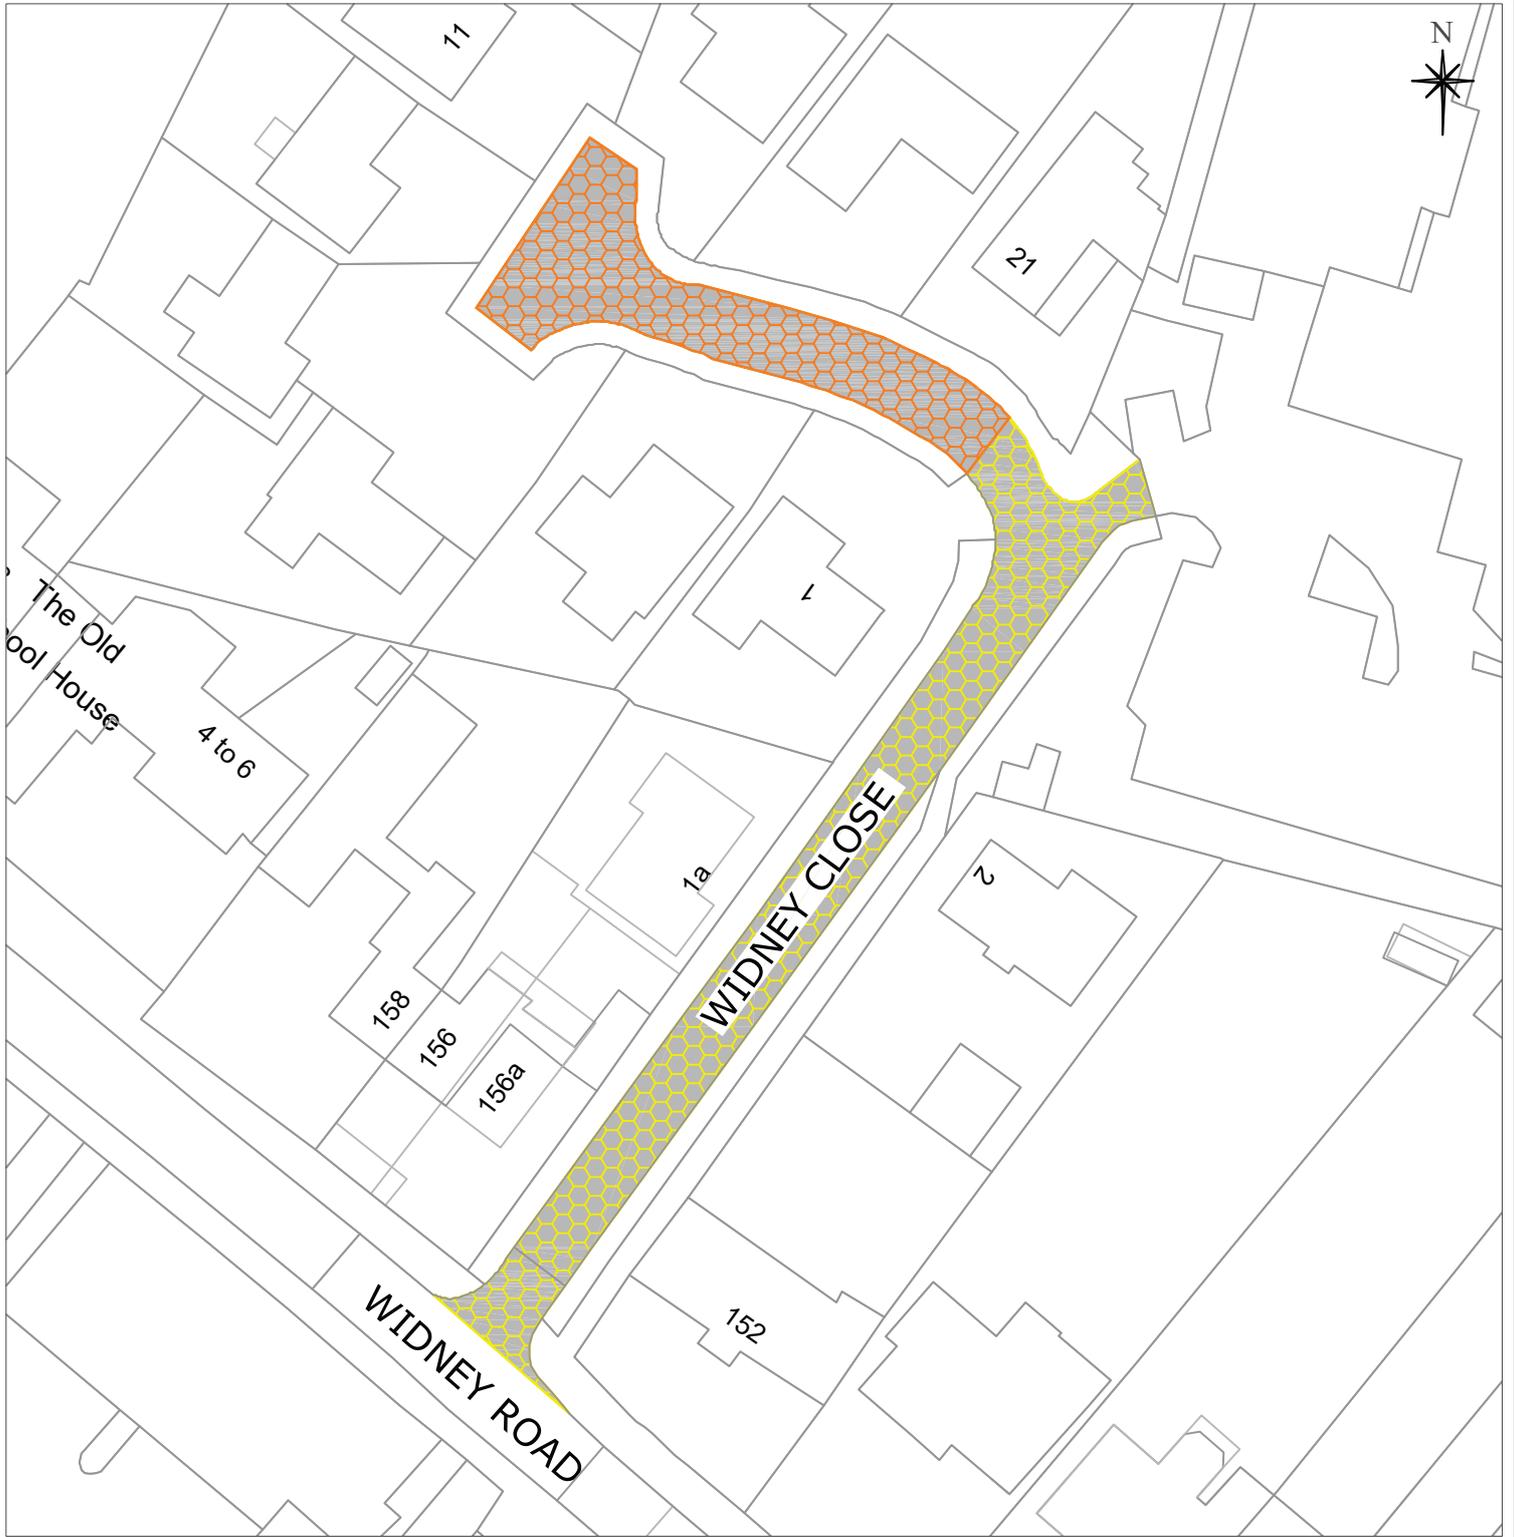

ECONOMY & INFRASTRUCTURE DIRECTORATE
HIGHWAY SERVICES
COUNCIL HOUSE,
SOLIHULL, WEST MIDLANDS, B91 3QB
TEL: 0121 704 6000

Solihull MBC Licence N° 100023139
Contains Ordnance Survey data © Crown Copyright and database right 2025

Notes.

Widney Close, Bentley Heath
Dorridge and Hockley Heath Ward
Proposed 'No Waiting at any Time'

Job Name.		
Job No.	9718	Drawn By: JW
Plan No.	9718a	Scale NTS
Checked By:	JW	DO NOT SCALE A4 Frame
Date	02.10.25	OS Ref: .