


# Key



Proposed 'No Waiting at any Time'  
(double yellow lines)

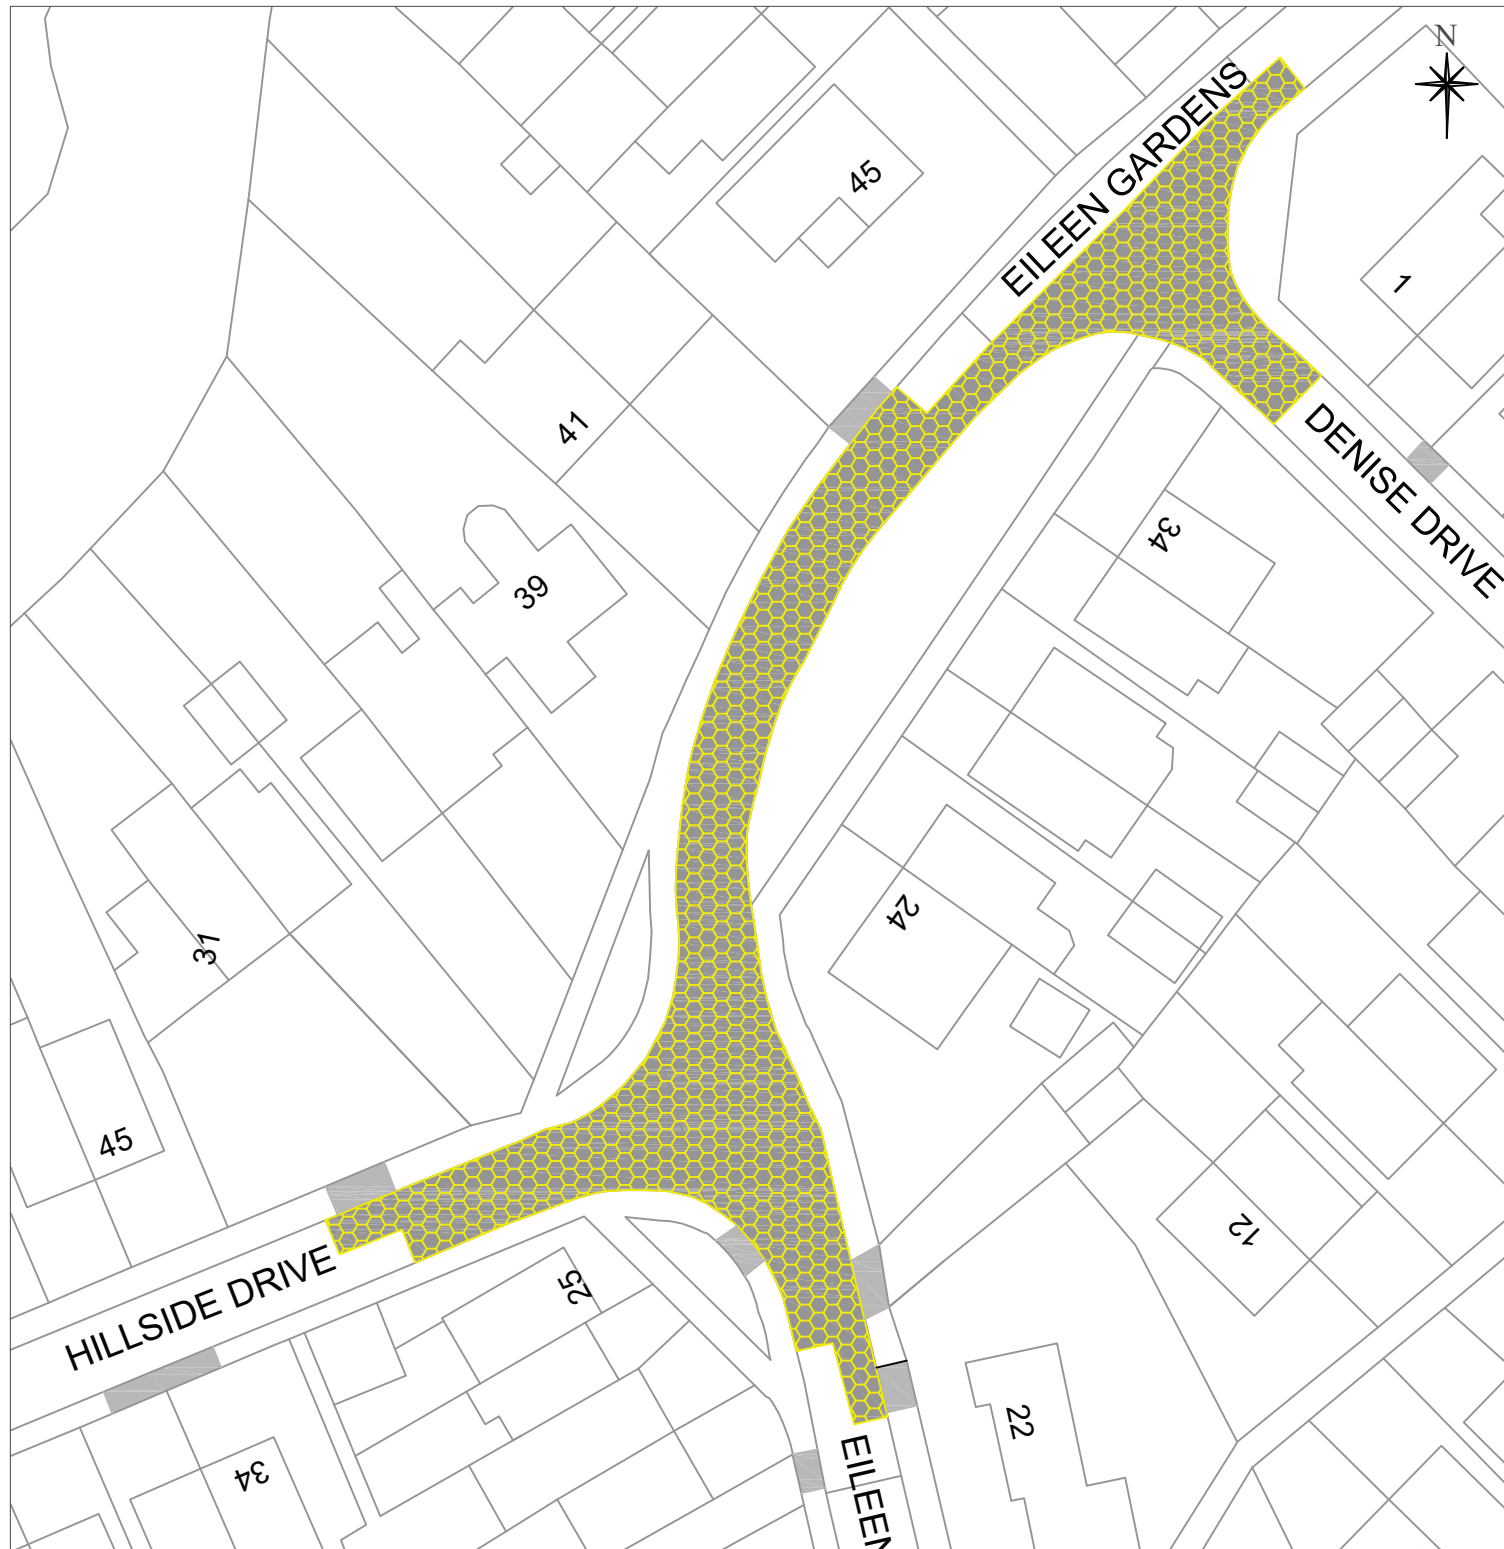

ECONOMY & INFRASTRUCTURE DIRECTORATE  
HIGHWAY SERVICES  
COUNCIL HOUSE,  
SOLIHULL, WEST MIDLANDS, B91 3QB  
TEL: 0121 704 6000

Solihull MBC Licence N° 100023139  
Contains Ordnance Survey data © Crown Copyright and database right 2026

### Notes.

Denise Drive, Eileen Gardens and  
Hillside Drive  
Proposed 'No Waiting at any Time'  
(double yellow lines)

Job Name.

Job No. 9807

Plan No. 9807

Checked By: PT

Date 18.03.26

Drawn By: JW

Scale NTS

DO NOT SCALE  
A4 Frame

OS Ref: .