


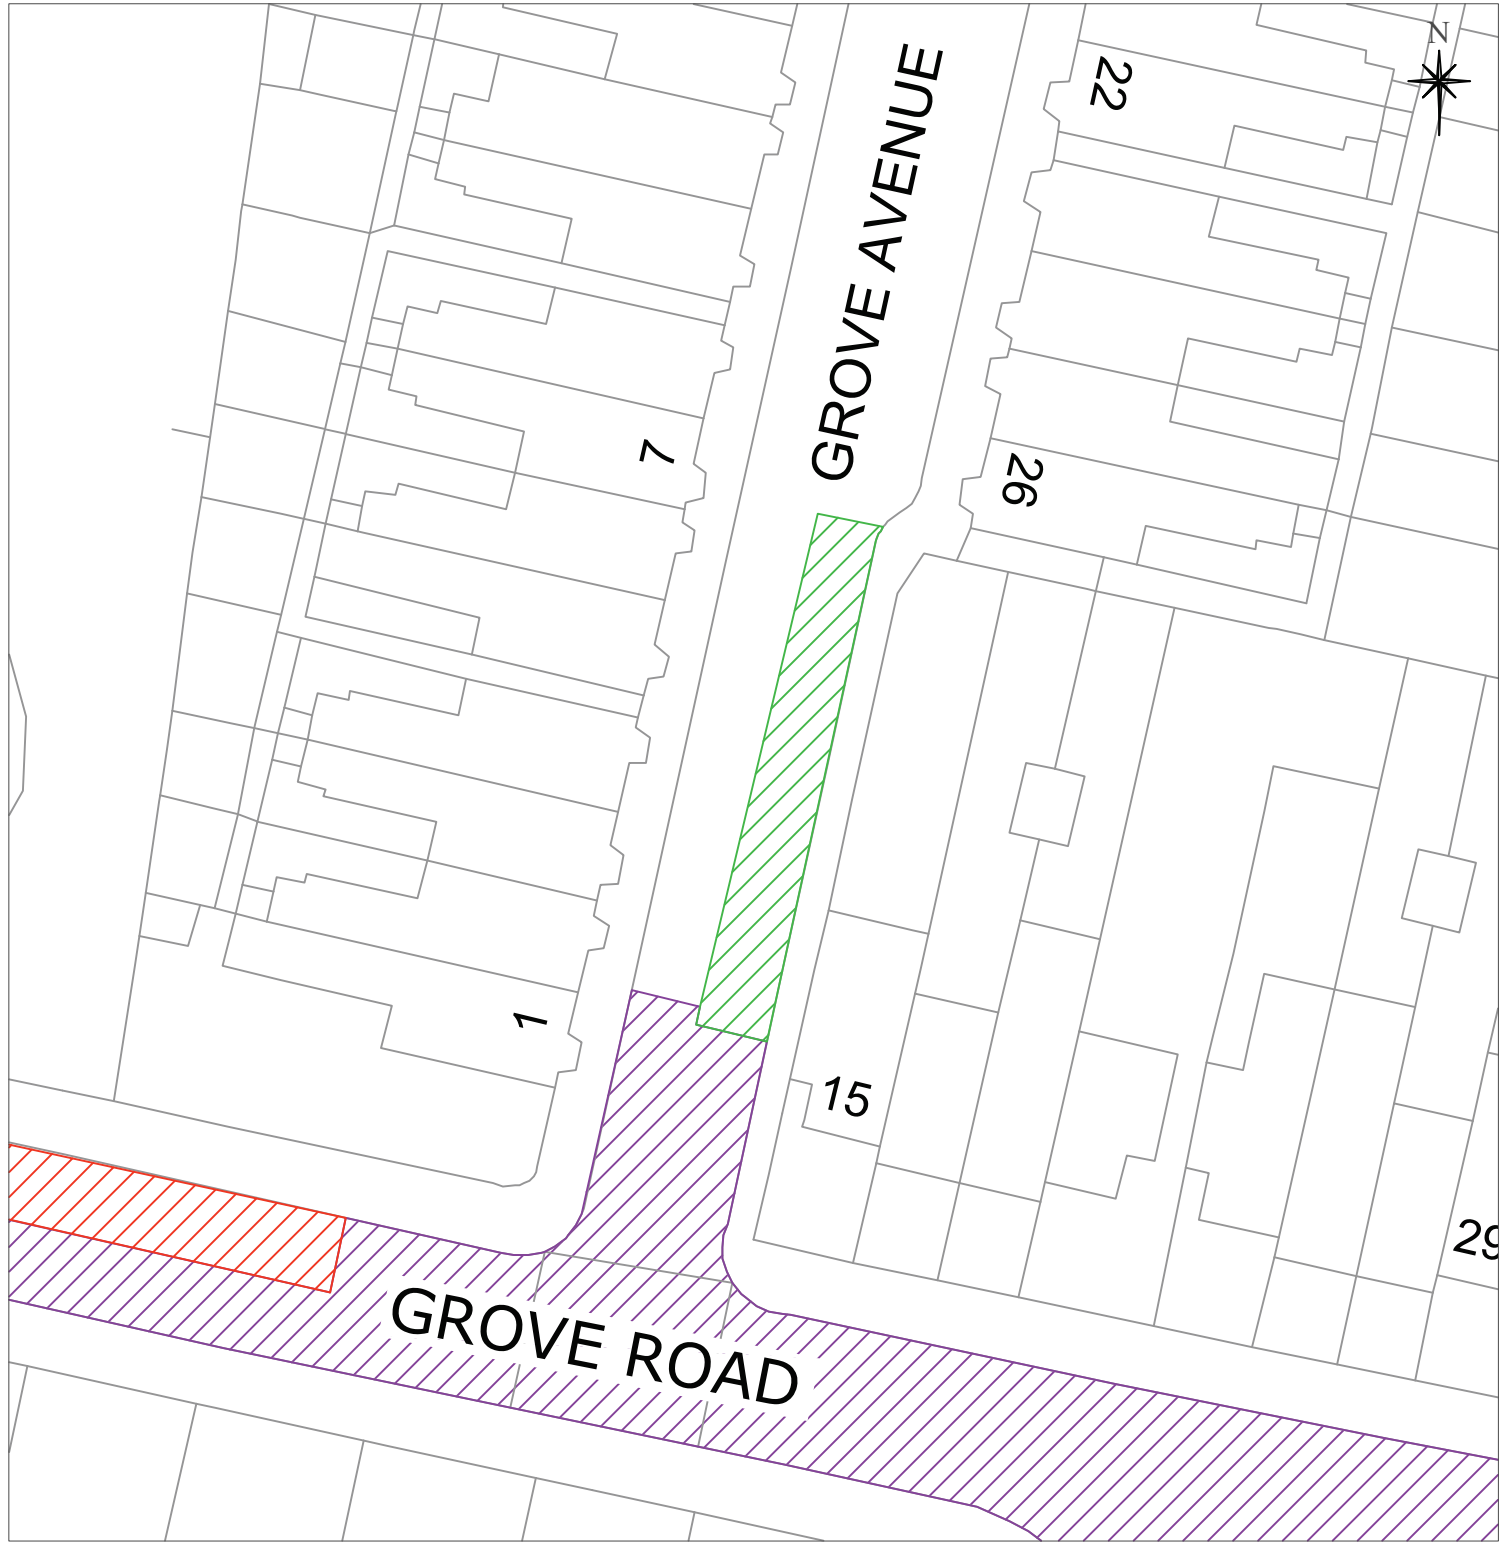


Key

-  Proposed No Waiting Mon-Sat 8am-6pm (single yellow line)
-  Existing 'Limited Waiting 1 Hour No Return 1 Hour Mon-Sat 8am-6pm' (no change)
-  Existing No Waiting Mon-Sat 8am-6pm (single yellow line) (no change)




Solihull
METROPOLITAN
BOROUGH COUNCIL

ECONOMY & INFRASTRUCTURE DIRECTORATE
HIGHWAY SERVICES
COUNCIL HOUSE,
SOLIHULL, WEST MIDLANDS, B91 3QB
TEL: 0121 704 6000

Notes.
Grove Avenue, Silhill
Proposed 'No Waiting, 8am - 6pm,
Monday to Friday'
(single yellow line)

Job Name.		
Job No.	9806	Drawn By: JW
Plan No.	9806	Scale NTS
Checked By:	PT	DO NOT SCALE A4 Frame
Date	20.03.26	OS Ref: .