


**Key**

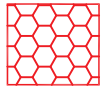


Proposed Limited Waiting, 1 hour no return within 1 hour, 8am - 6pm, Monday - Saturday



Existing red route



Existing double yellow lines

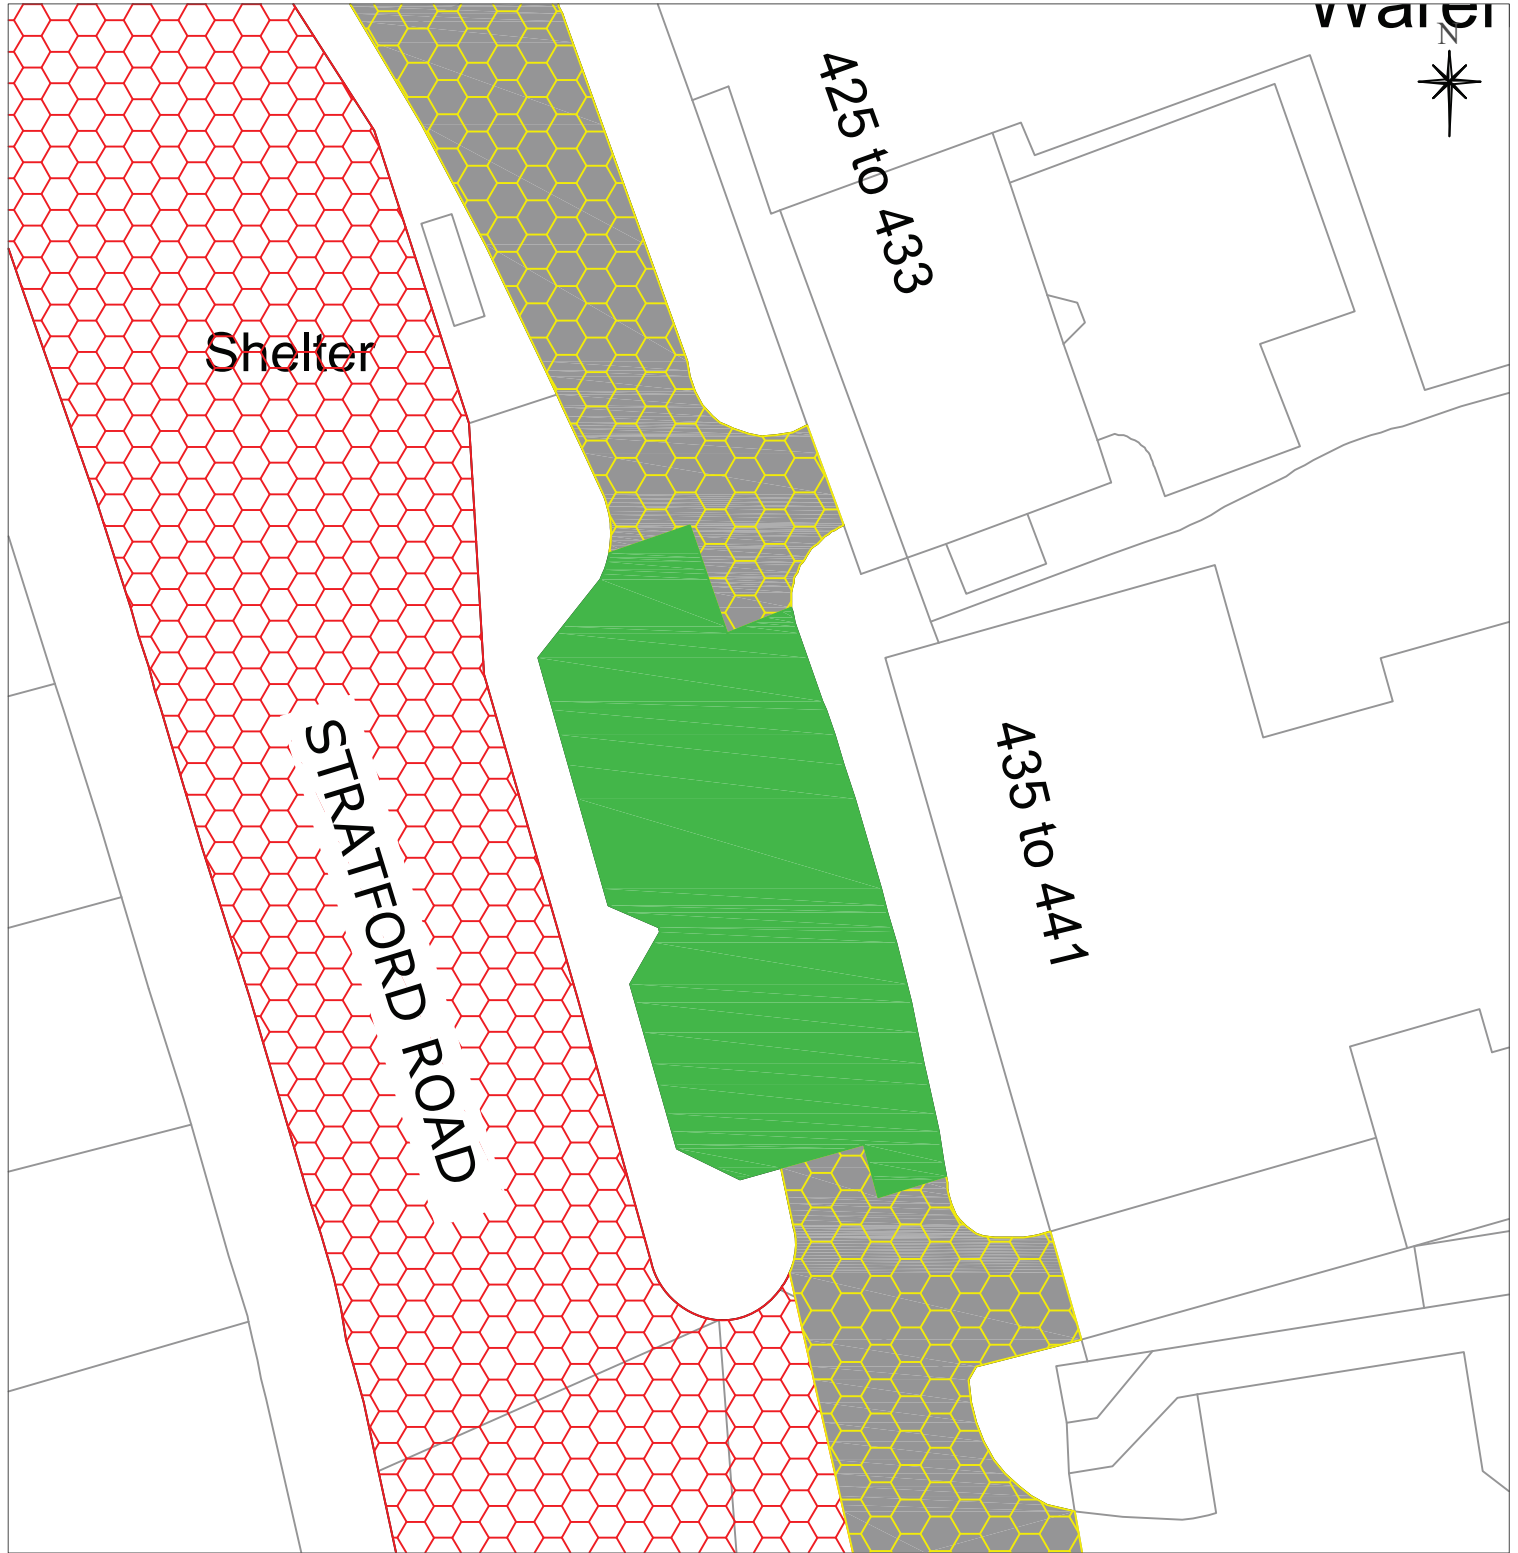

ECONOMY & INFRASTRUCTURE DIRECTORATE  
HIGHWAY SERVICES  
COUNCIL HOUSE,  
SOLIHULL, WEST MIDLANDS, B91 3QB  
TEL: 0121 704 6000

Solihull MBC Licence N° 100023139  
Contains Ordnance Survey data © Crown Copyright and database right 2026

Notes.  
435 - 441 Stratford Road (service road)  
Shirley South  
Proposed limited waiting restrictions in  
existing parking bays

Job Name.	
Job No. 9803	Drawn By: JW
Plan No. 9803	Scale NTS
Checked By: PT	DO NOT SCALE A4 Frame
Date 13.03.26	OS Ref: .