

LOCATION MAP SCALE
(N.T.S)




EXISTING LAYOUT



PROPOSED LAYOUT *5

- Notes
- PLEASE REFER TO SCALE AND SIZE SHEET AS INDICATED DIMENSIONS TO BE VERIFIED ON SITE
 - THIS DRAWING SHOULD NOT BE SCALED
 - ANY DISCREPANCIES SHOULD BE REFERRED TO THE ENGINEER PRIOR TO WORK BEING PUT IN HAND
 - ONLY PRINT IN COLOUR
 - INDICATIVE LAYOUT ONLY

- KEY:
- EXISTING FOOTWAY
 - PROPOSED BUFF BLISTER TACTILE PAVING
 - EXISTING TREES / VEGETATION
 - EXISTING GRASS VERGE
 - PROPOSED FOOTWAY CONSTRUCTION
 - PROPOSED BELISHA BEACON AND TOP LANTERN
 - PROPOSED NEW KERBING
 - PROPOSED RED BLISTER TACTILE PAVING
 - EXISTING TACTILE PAVING

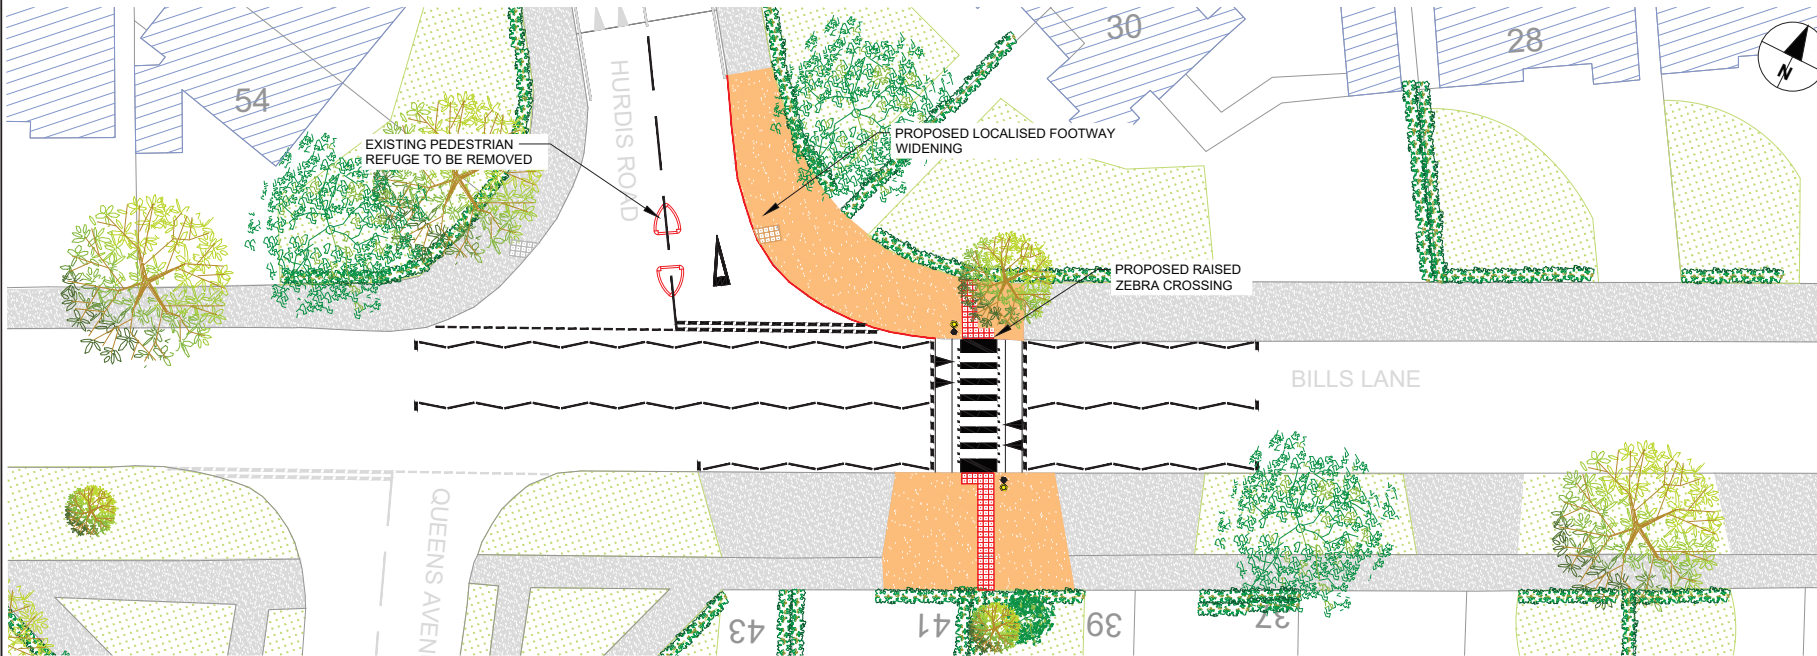

CONSULTATION LAYOUT
SCALE (1:200)



REV	BY	DESCRIPTION	CHECKED	APPROVED	DATE
1	ER	FIRST ISSUE	MD	PS	10/06/26

SOLIHULL MBC LICENSE NO. 100023139
CONTAINS ORDINANCE SURVEY DATA © CROWN COPYRIGHT AND DATABASE RIGHT 2026



Status **FOR INFORMATION**

Project Title
BILLS LANE PROPOSED RAISED ZEBRA CROSSING

Drawing Title
CONSULTATION PLAN

Scale	Date	Drawn-by	Checked-by	Approved-by	Rev
AS SHOWN	10/06/26	ER	MD	PS	
Drawing Number	236223-SMBC-GEN-DR-P-0001				C01