


Key

-  Proposed No Waiting Mon-Sat 8am-6pm (single yellow line)
-  Existing 'Limited Waiting 1 Hour No Return 1 Hour Mon-Sat 8am-6pm' (no change)
-  Existing No Waiting Mon-Sat 8am-6pm (single yellow line) (no change)

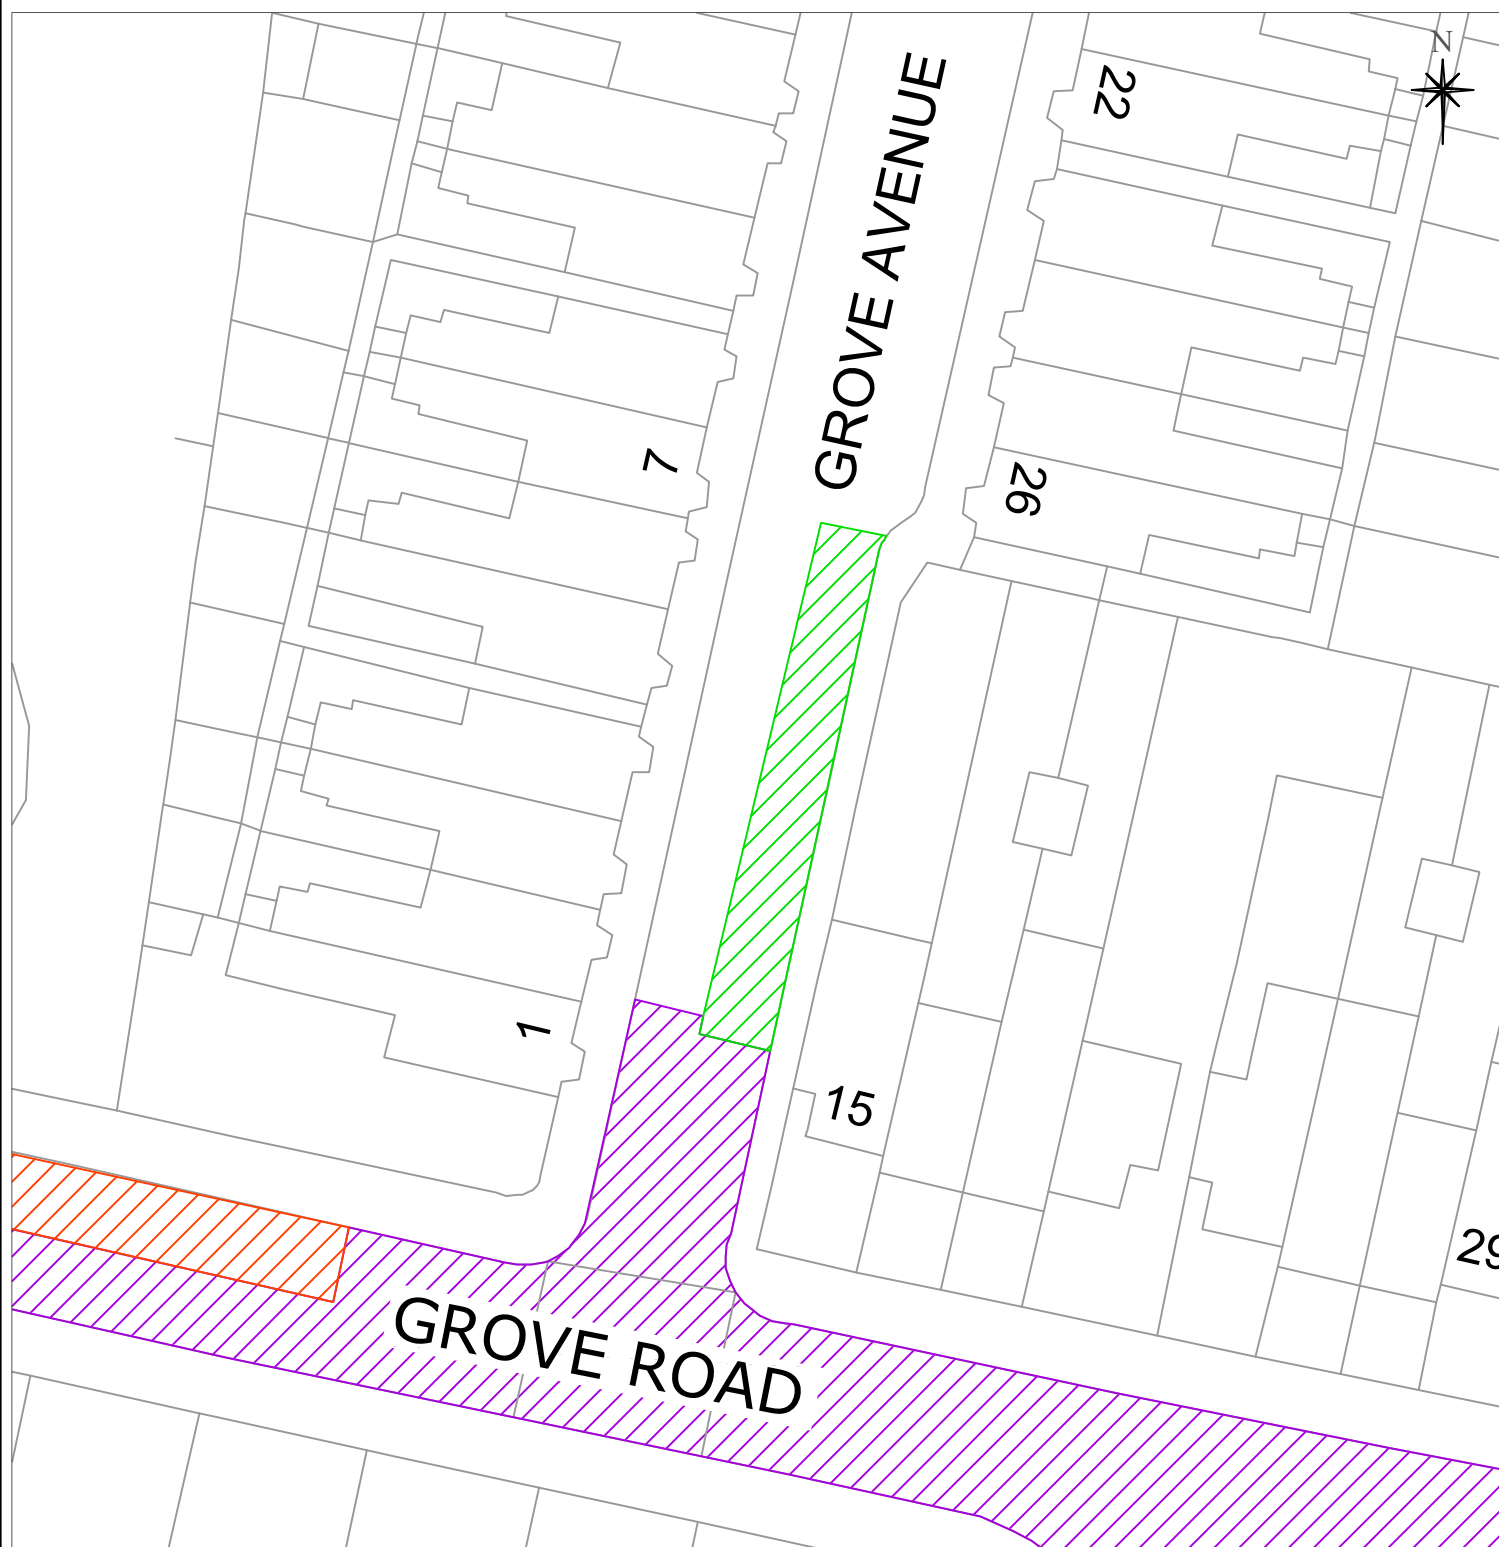

ECONOMY & INFRASTRUCTURE DIRECTORATE
HIGHWAY SERVICES
COUNCIL HOUSE,
SOLIHULL, WEST MIDLANDS, B91 3QB
TEL: 0121 704 6000

Solihull MBC Licence N° 100023139
Contains Ordnance Survey data © Crown Copyright and database right 2026

Notes.
Grove Avenue, Silhill
Proposed 'No Waiting, 8am - 6pm,
Monday to Friday'
(single yellow line)

Job Name.		
Job No.	9806	Drawn By: JW
Plan No.	9806	Scale NTS
Checked By: PT		DO NOT SCALE A4 Frame
Date 20.03.26		OS Ref: •