


Key

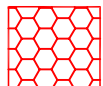


Proposed Limited Waiting, 1 hour no return within 1 hour,
8am - 6pm, Monday - Saturday



Existing red route



Existing double yellow lines

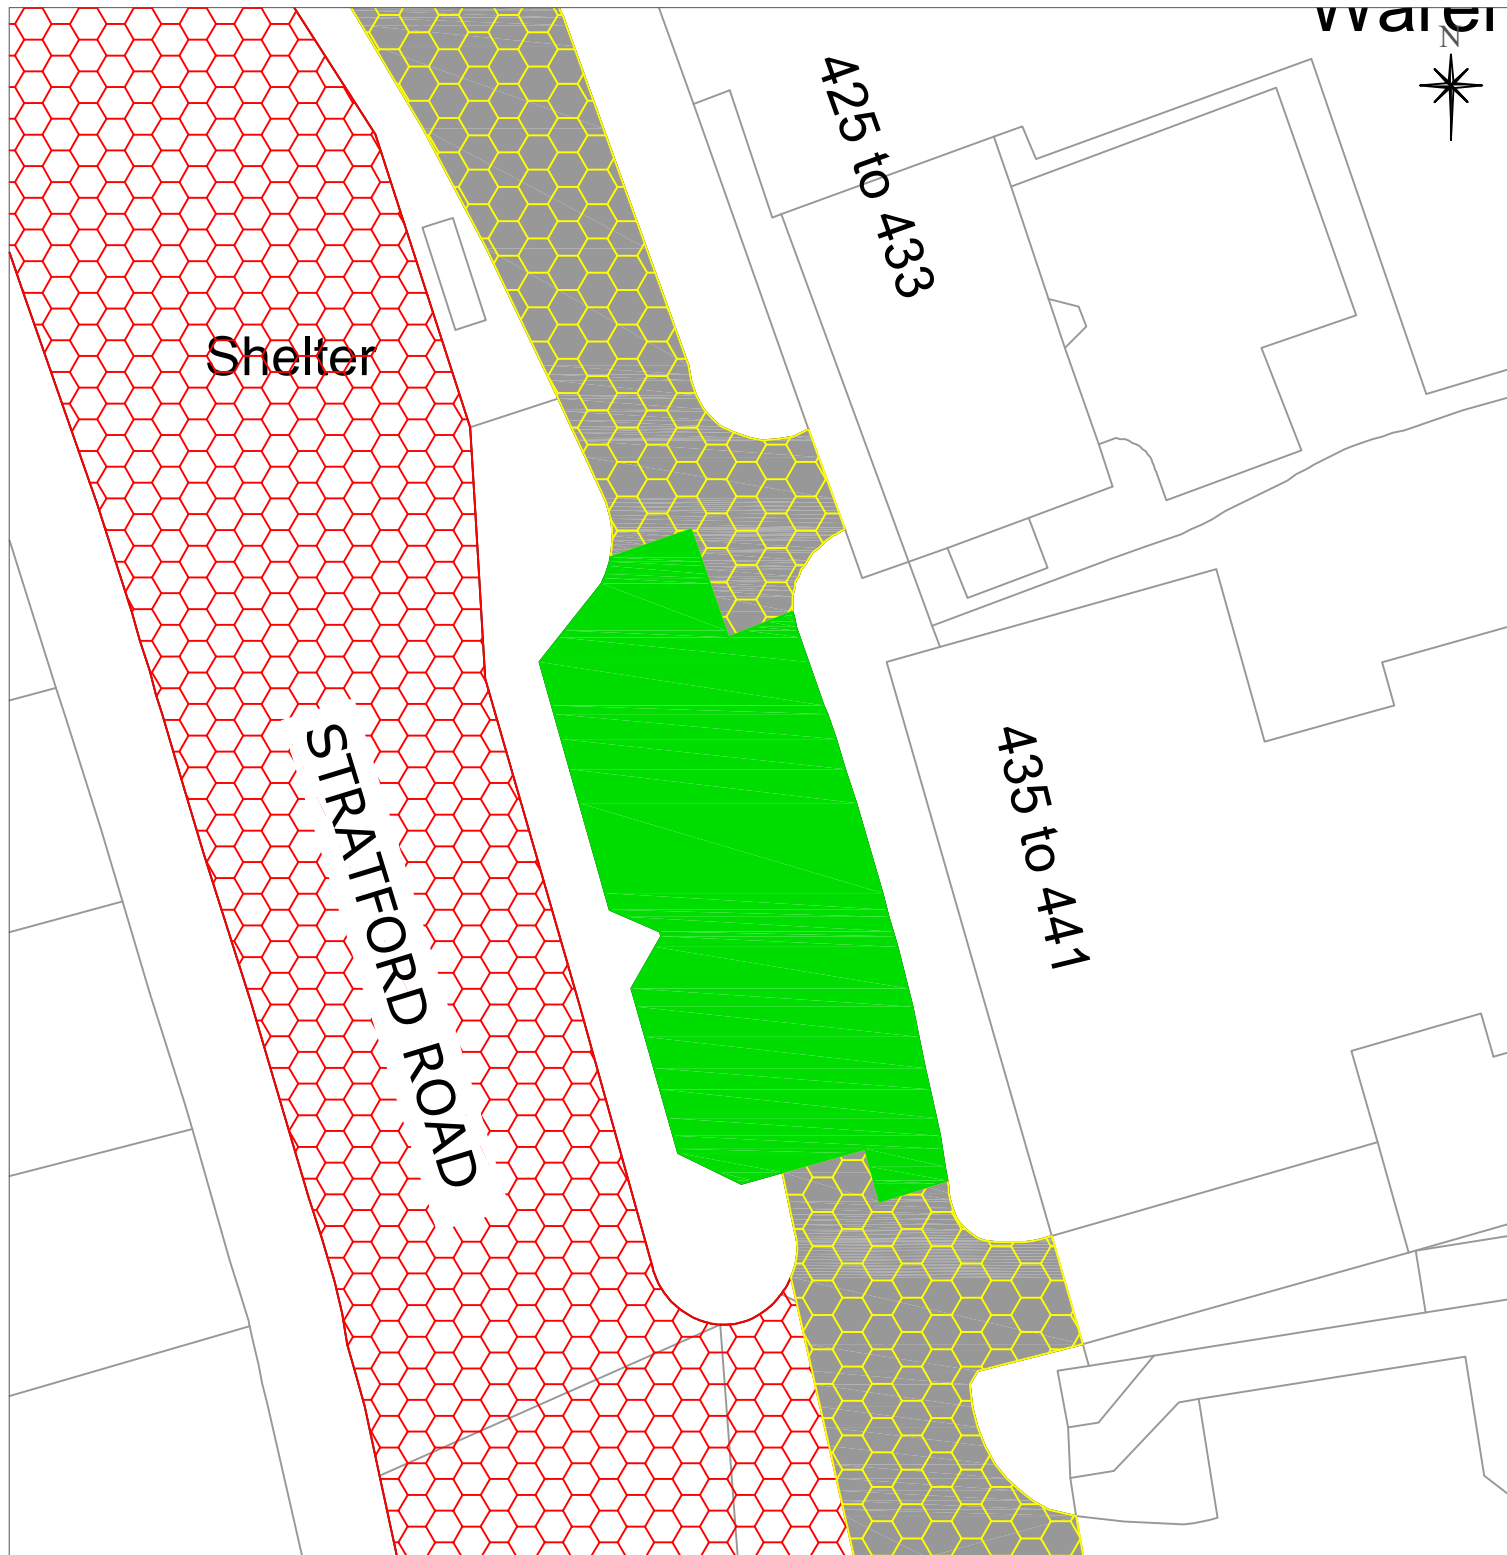

ECONOMY & INFRASTRUCTURE DIRECTORATE
HIGHWAY SERVICES
COUNCIL HOUSE,
SOLIHULL, WEST MIDLANDS, B91 3QB
TEL: 0121 704 6000

Solihull MBC Licence N° 100023139
Contains Ordnance Survey data © Crown Copyright and database right 2026

Notes.

435 - 441 Stratford Road (service road)
Shirley South
Proposed limited waiting restrictions in
existing parking bays

Job Name.

Job No. **9803**

Plan No. **9803**

Checked By: **PT**

Date **13.03.26**

Drawn By: **JW**

Scale **NTS**

DO NOT SCALE
A4 Frame

OS Ref: •