


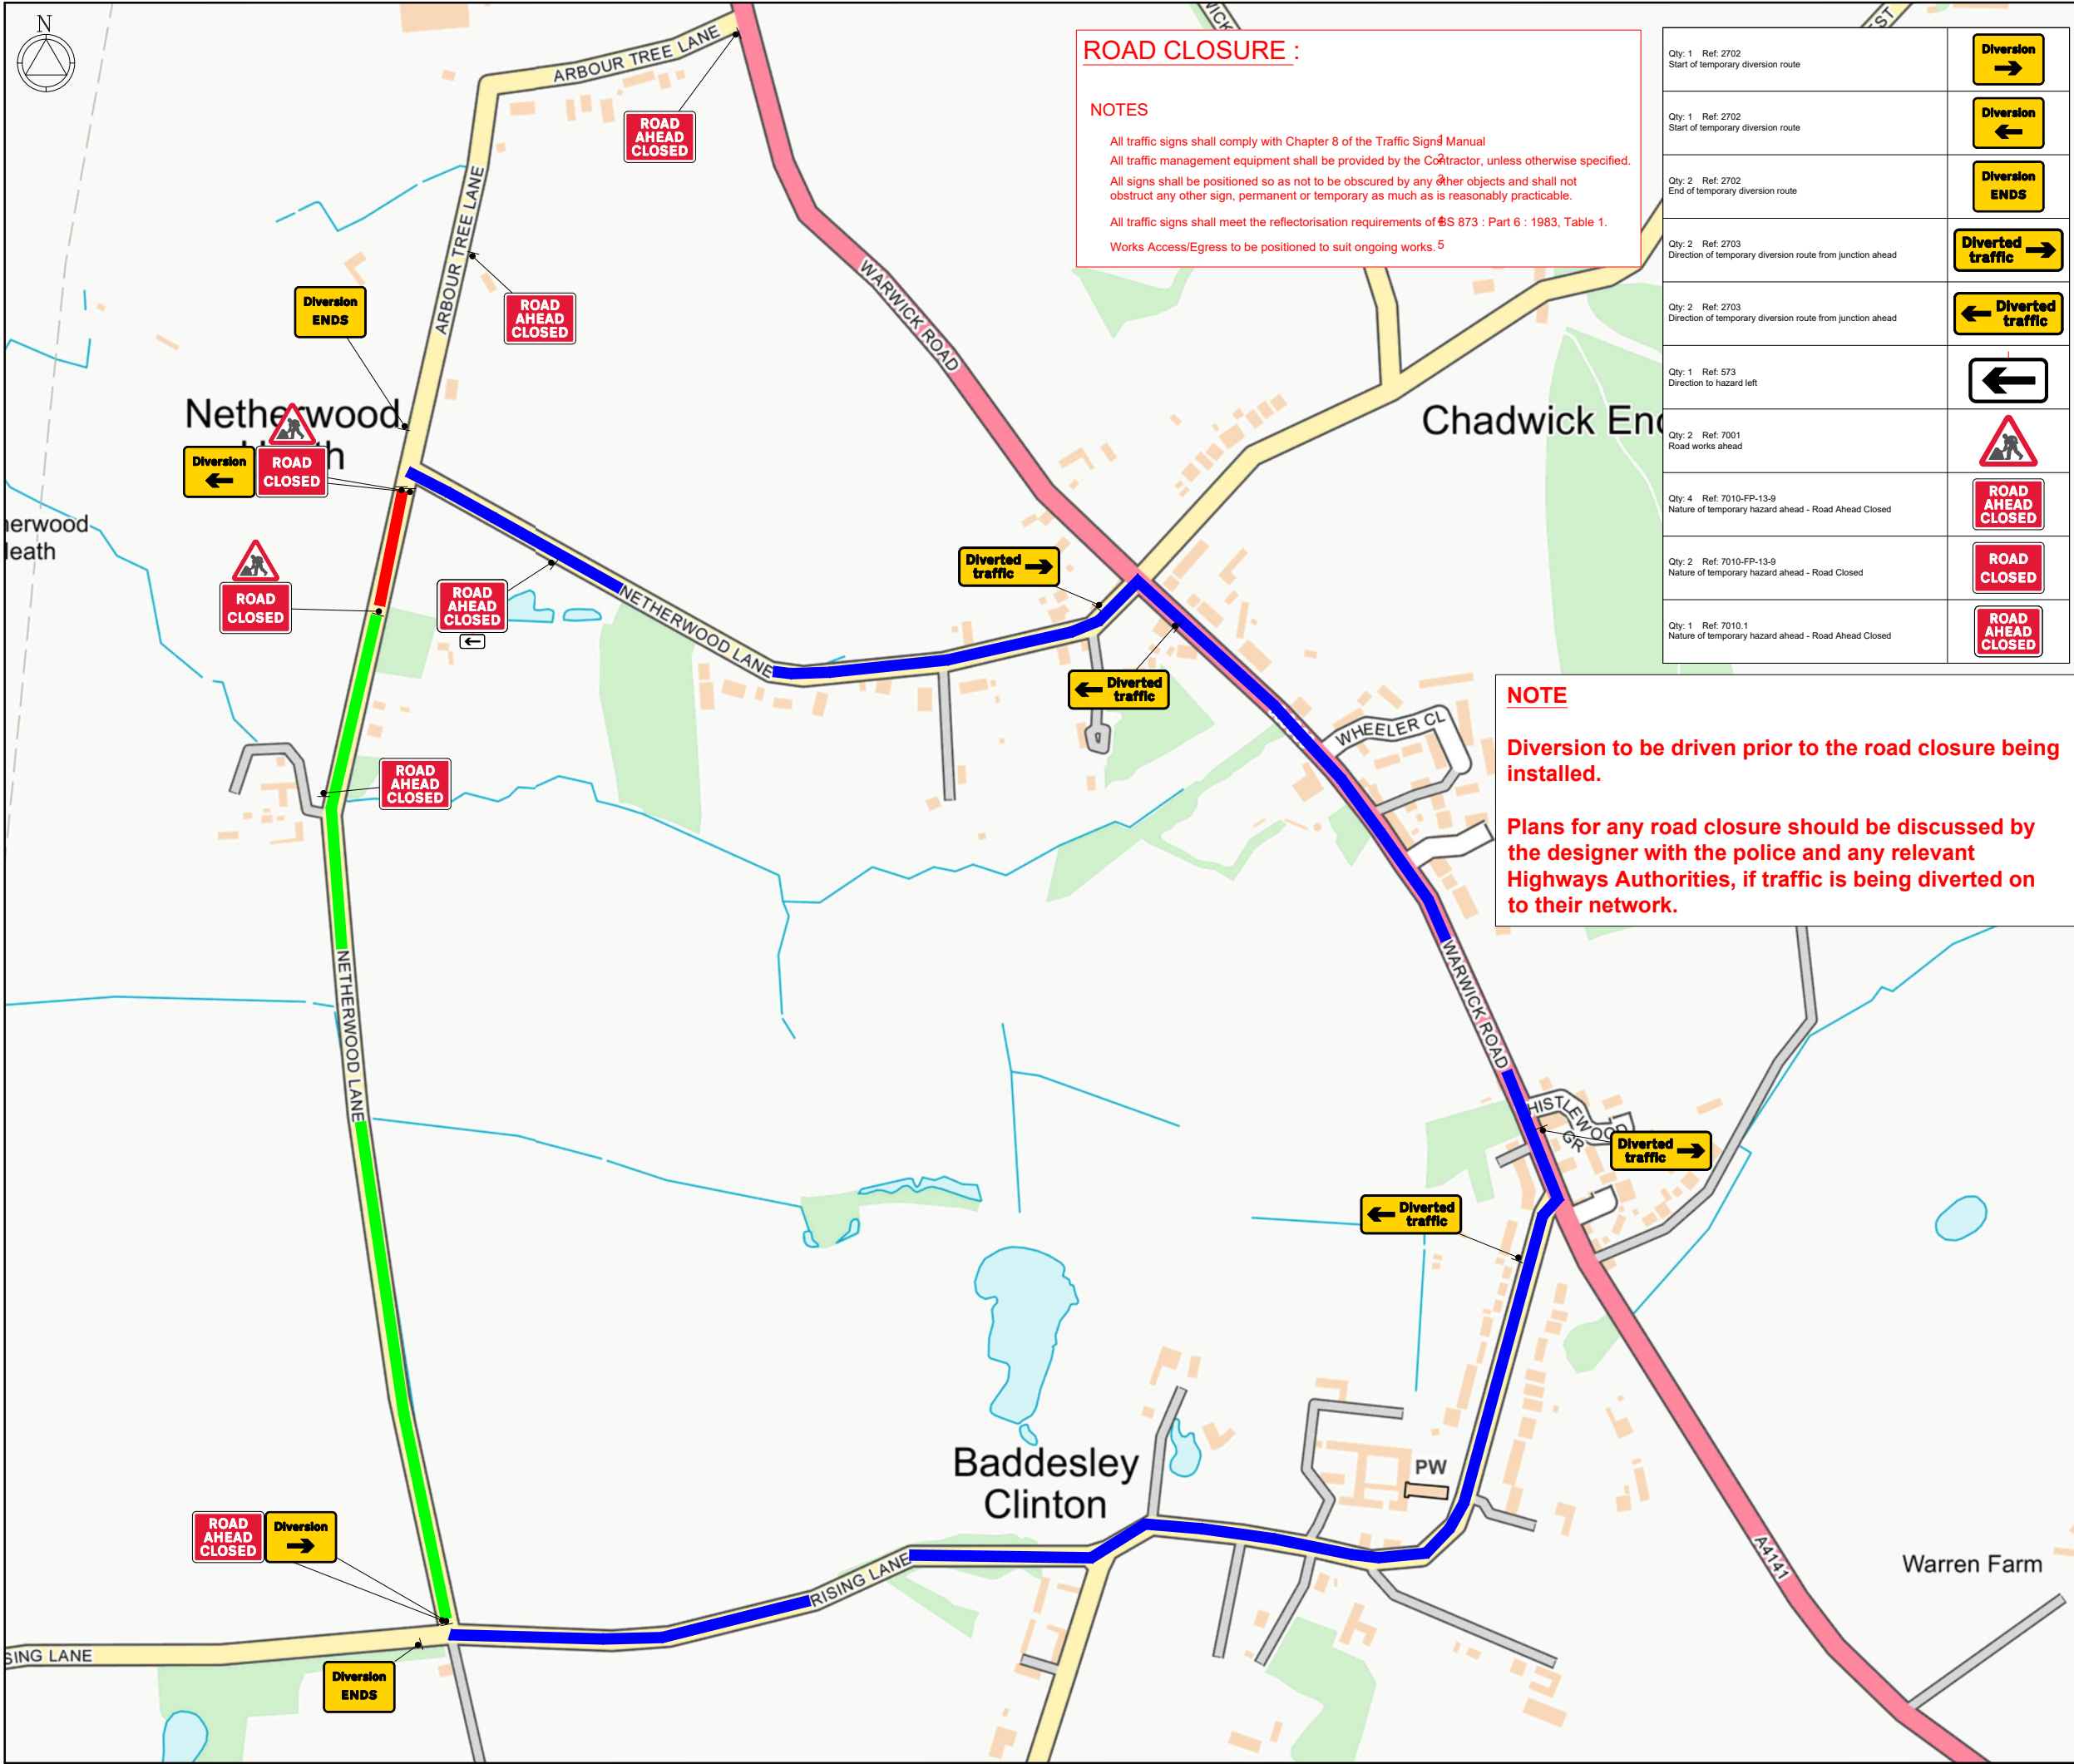

KEY

Pedestrian Barrier

Cone

Sign

Portable traffic signal

Work area

Closed area

Safety Zone

Diversion Route

Pedestrian Route

Traffic signal phase 1

Pedestrian ramp (Fixed to ground)

TM Operative

No Parking Cones

Temporary Pedestrian Crossing

DETAIL B

Single Dual carriageway 40mph or less - 400mm traffic cones, spacing 1.5m.
Single Dual carriageway 50mph or more - 750mm traffic cones, spacing 1.5m.
Dual carriageway national speed limit - 750mm traffic cones, spacing 1.5m, relaxation 3m.

DETAIL C2

Single Dual carriageway 40mph or less - 400mm traffic cones, spacing 1.5m.
Single Dual carriageway 50mph or more - 750mm traffic cones, spacing 1.5m, relaxation 3m.

Notes:

1) During darkness, warning lights to BS EN 12352:2006 should be provided in accordance with Table A1.3 (Appendix 1).
2) 40" tapered cones have 1.5m spacing, no relaxations.
3) On motorways and M25, 40" dual with hard shoulders, 1m cones will be required for both standard and relaxation works for lead tapers and the taper wall of lane changes.

Notes:

1) During darkness, warning lights to BS EN 12352:2006 should be provided in accordance with Table A1.3.

Click Pin and Map for Google Maps link
EASTINGS & NORTHINGS:

419867 , 273225

MJ Quinn

Client

openreach

Works Description

REPLACE POLE

Address

Netherwood Lane, Chadwick End,
Metropolitan Borough of Solihull, B93
0BA

TM Type

ROAD CLOSURE

Design: M.MCSTEIN	Drawn: M.MCSTEIN	Chkd: A.B
Date: 12/11/25	Date: 12/11/25	Date: 12/11/25
Scale: NTS	Status: DRAFT	Revision: N/A

Drawing No

67-1900-0006240 - WGMW2R3F -
LAPWORTH - 51-4000

Road Speed	
------------	--