



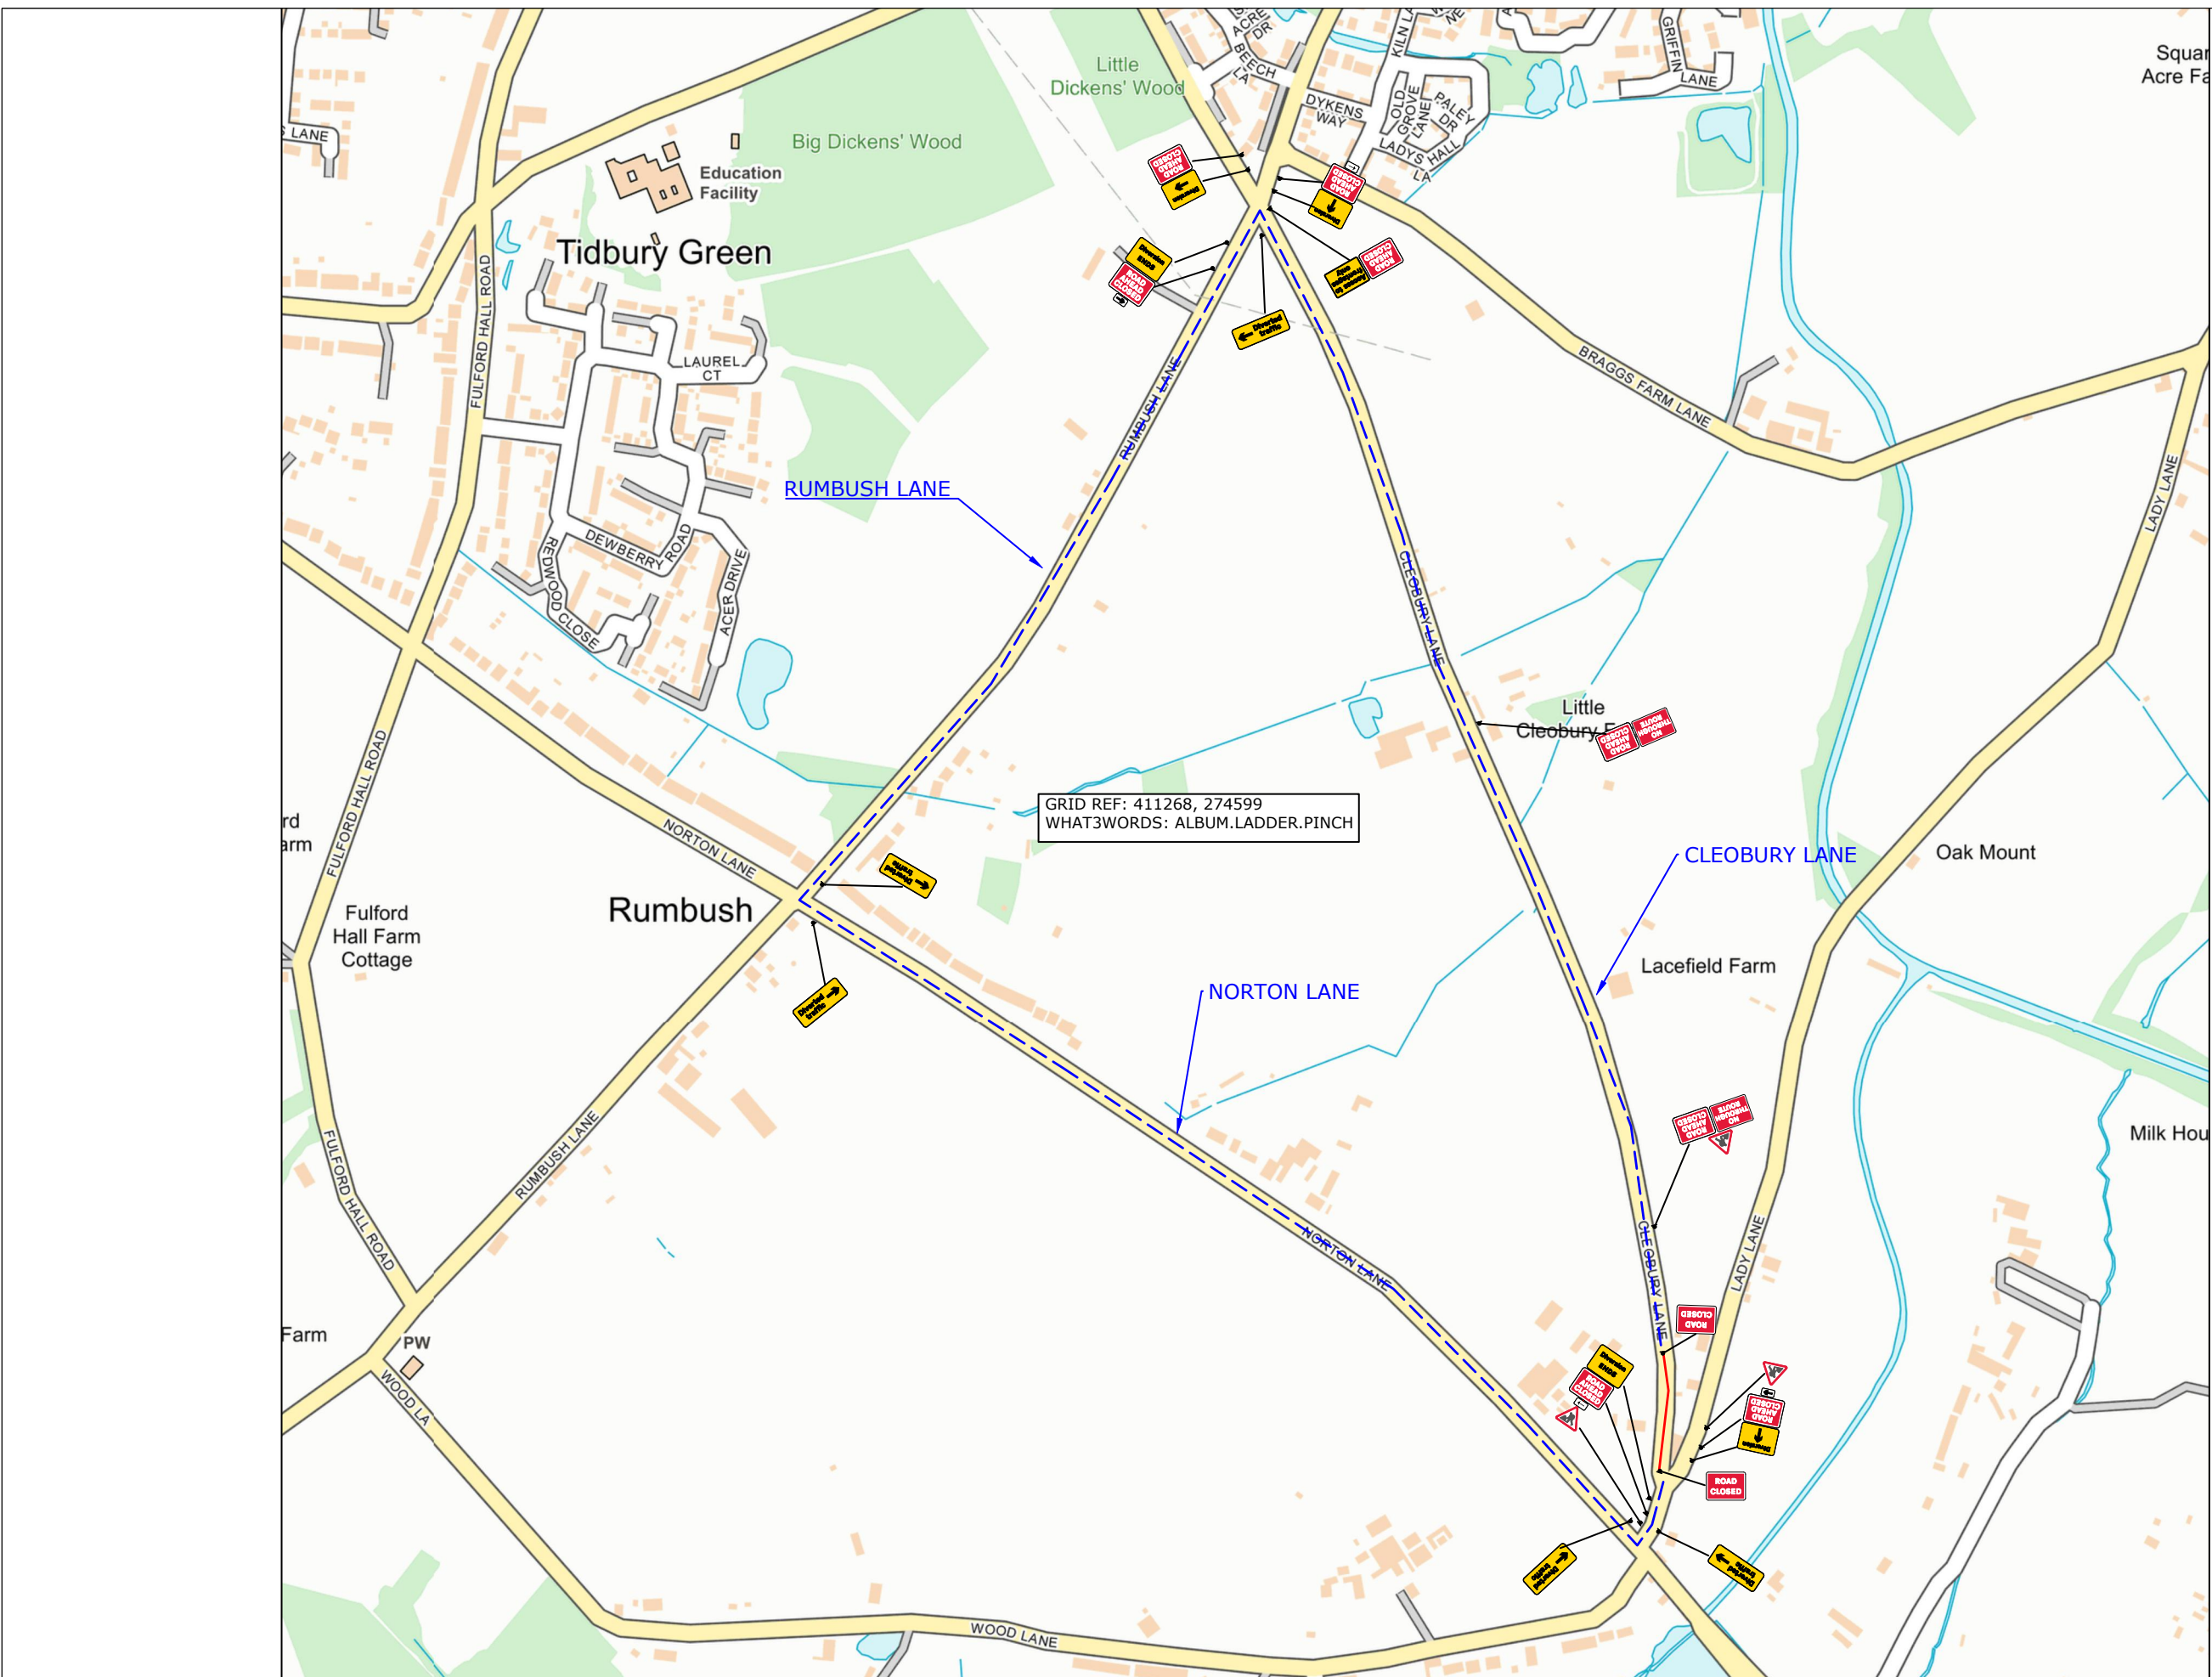

ADVANCED WARNING

Advanced Warning
ROAD CLOSED
HERE ON XX/XX/XX
FOR XX DAYS
FROM XX:XX
TO XX:XX

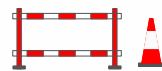

ROAD
CLOSED

ROAD CLOSURE


DIVERSION
ROUTE

ROAD
CLOSURE
LENGTH

125
METRES

ROAD
CLOSURE
WIDTH

5
METRES

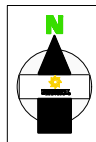

Contract No	254-S016780	Client: OPENREACH
Date	06/05/2026	Site Location / Drawing Title
Drawn by	BO/878	OPP RED LION CLEOBURY LANE
Approved By	254	SOLIHULL B94 6AF
Purpose of works	TELECOM WORKS	
Version Number	01	
Amended By	xxxxxxxxx	
Amendment Date	xx/xx/xxxx	
Sheet No	1 of 1	

Note
1. All equipment shall be approved and shall comply with the Department Of Transport specification MCE0111. This drawing does not show the normal road works signage that will be required as per Chapter 8.
2. All signs to be in accordance with TSRGD 2016 and to minimum class retroreflective.
3. Minimum height of lettering to be 60mm and sign boards to be 1000mm (750mm where appropriate).

The information in this drawing may not be copied or used by third parties without written consent from Sunbelt Rentals Ltd (Traffic Management).
This layout is for installation by NRSWA, Lantra 12A,12B,12C,12D qualified persons.
All works shall be in accordance with Safety at Street Works and Road Works, A Code of Practice 2013 & Chapter 8

TO BE INSTALLED AT CLOSURE POINTS



THIS DOCUMENT IS UNCONTROLLED WHEN PRINTED

The electronic version of this document is the approved and most current. Any printed version is uncontrolled and may not be current.


DETAIL AL

Manned Airlock system.

Notes:

1) Minimal site traffic 25 - 30m air lock is sufficient, Extend airlock for larger work vehicle flow.

2) Red lamps to be used on Nissen Barrier (all HE networks)

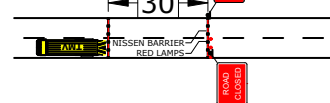

**SUNBELT
RENTALS**

Sunbelt Rentals UK (Traffic Management)
Kemble Airfield Enterprise Park, Cirencester Road,
Kemble GL7 6BQ
Telephone: 0370 050 0792