


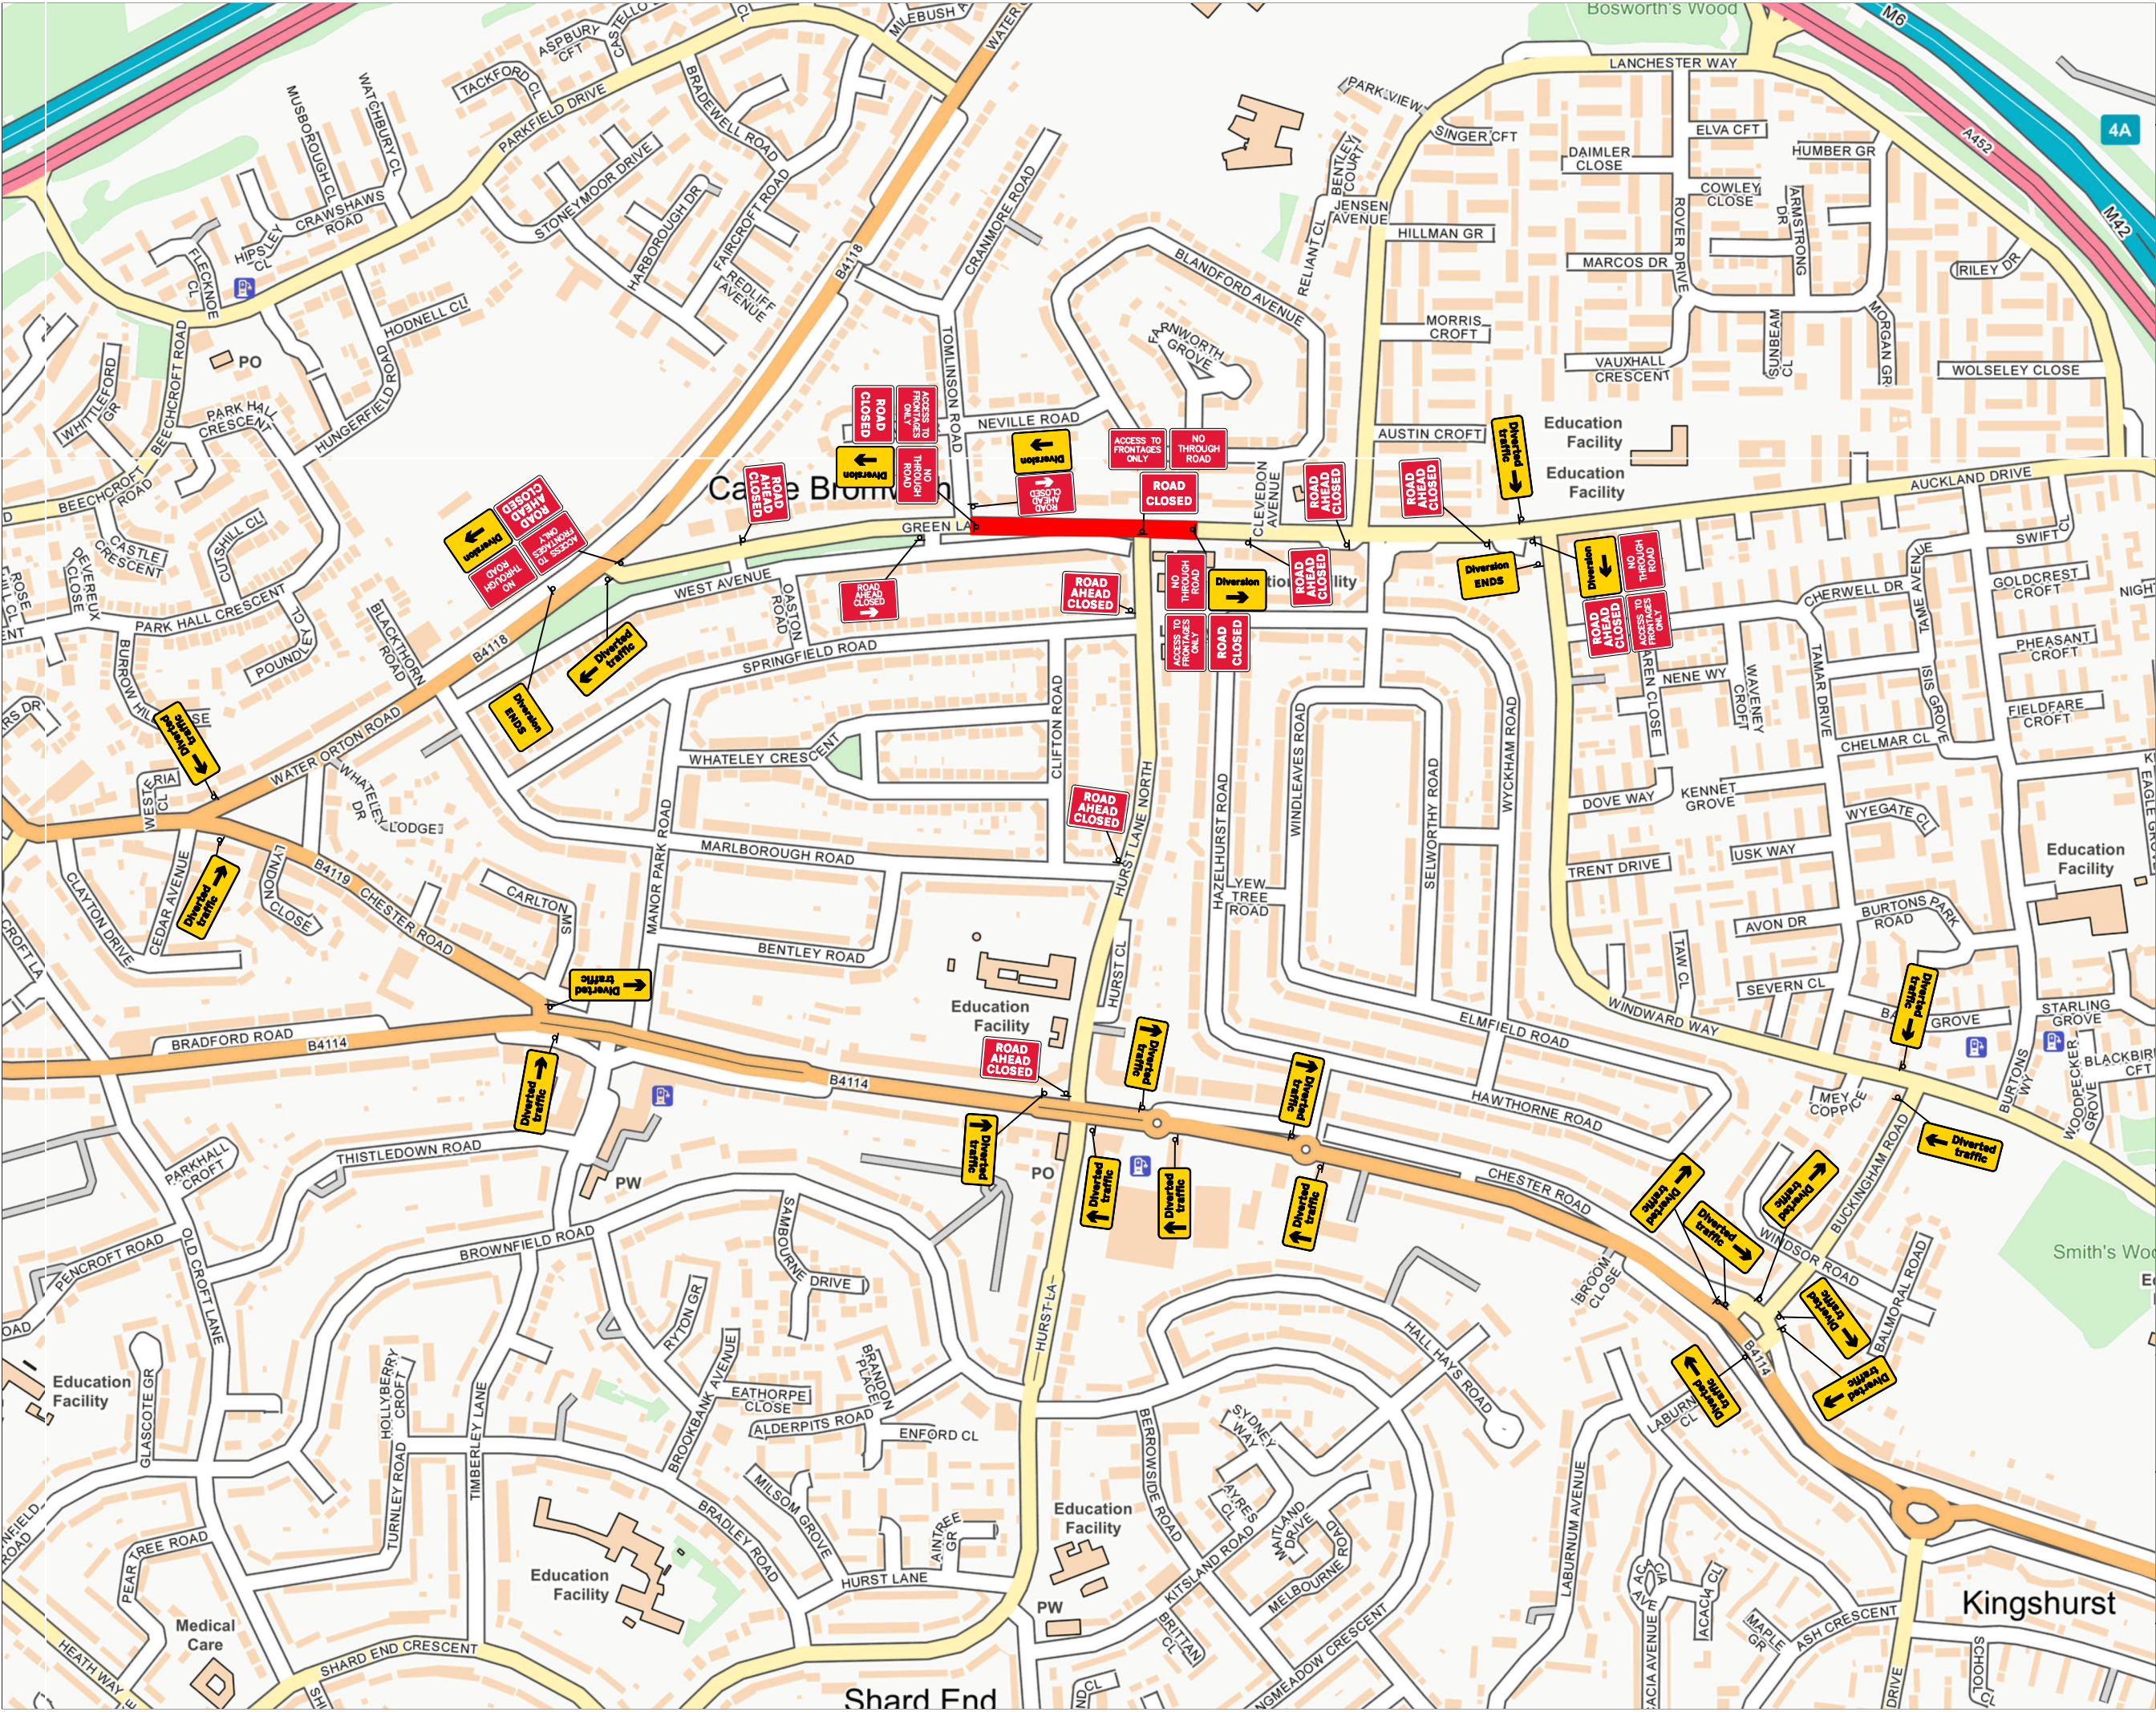

NOTES:
ALL TRAFFIC MANAGEMENT TO BE IN ACCORDANCE WITH 'SAFETY AT STREETWORKS & ROADWORKS' AND THE TSRGD 2016, AND INSTALLATION, MAINTENANCE AND DISMANTLE METHODS MUST COMPLY WITH HEADWAY TRAFFIC MANAGEMENT'S RELEVANT METHOD STATEMENT(S).

HEADWAY

TRAFFIC MANAGEMENT

ERRIS

Road Closure /
Diversion

Green Lane,
Birmingham, B36 0BA

DRAWN BY:	DATE:
C.Daker	13/05/2026
CHECKED BY:	OUR REF:
C.Owen	2
REF:	REVISION:
2	1