


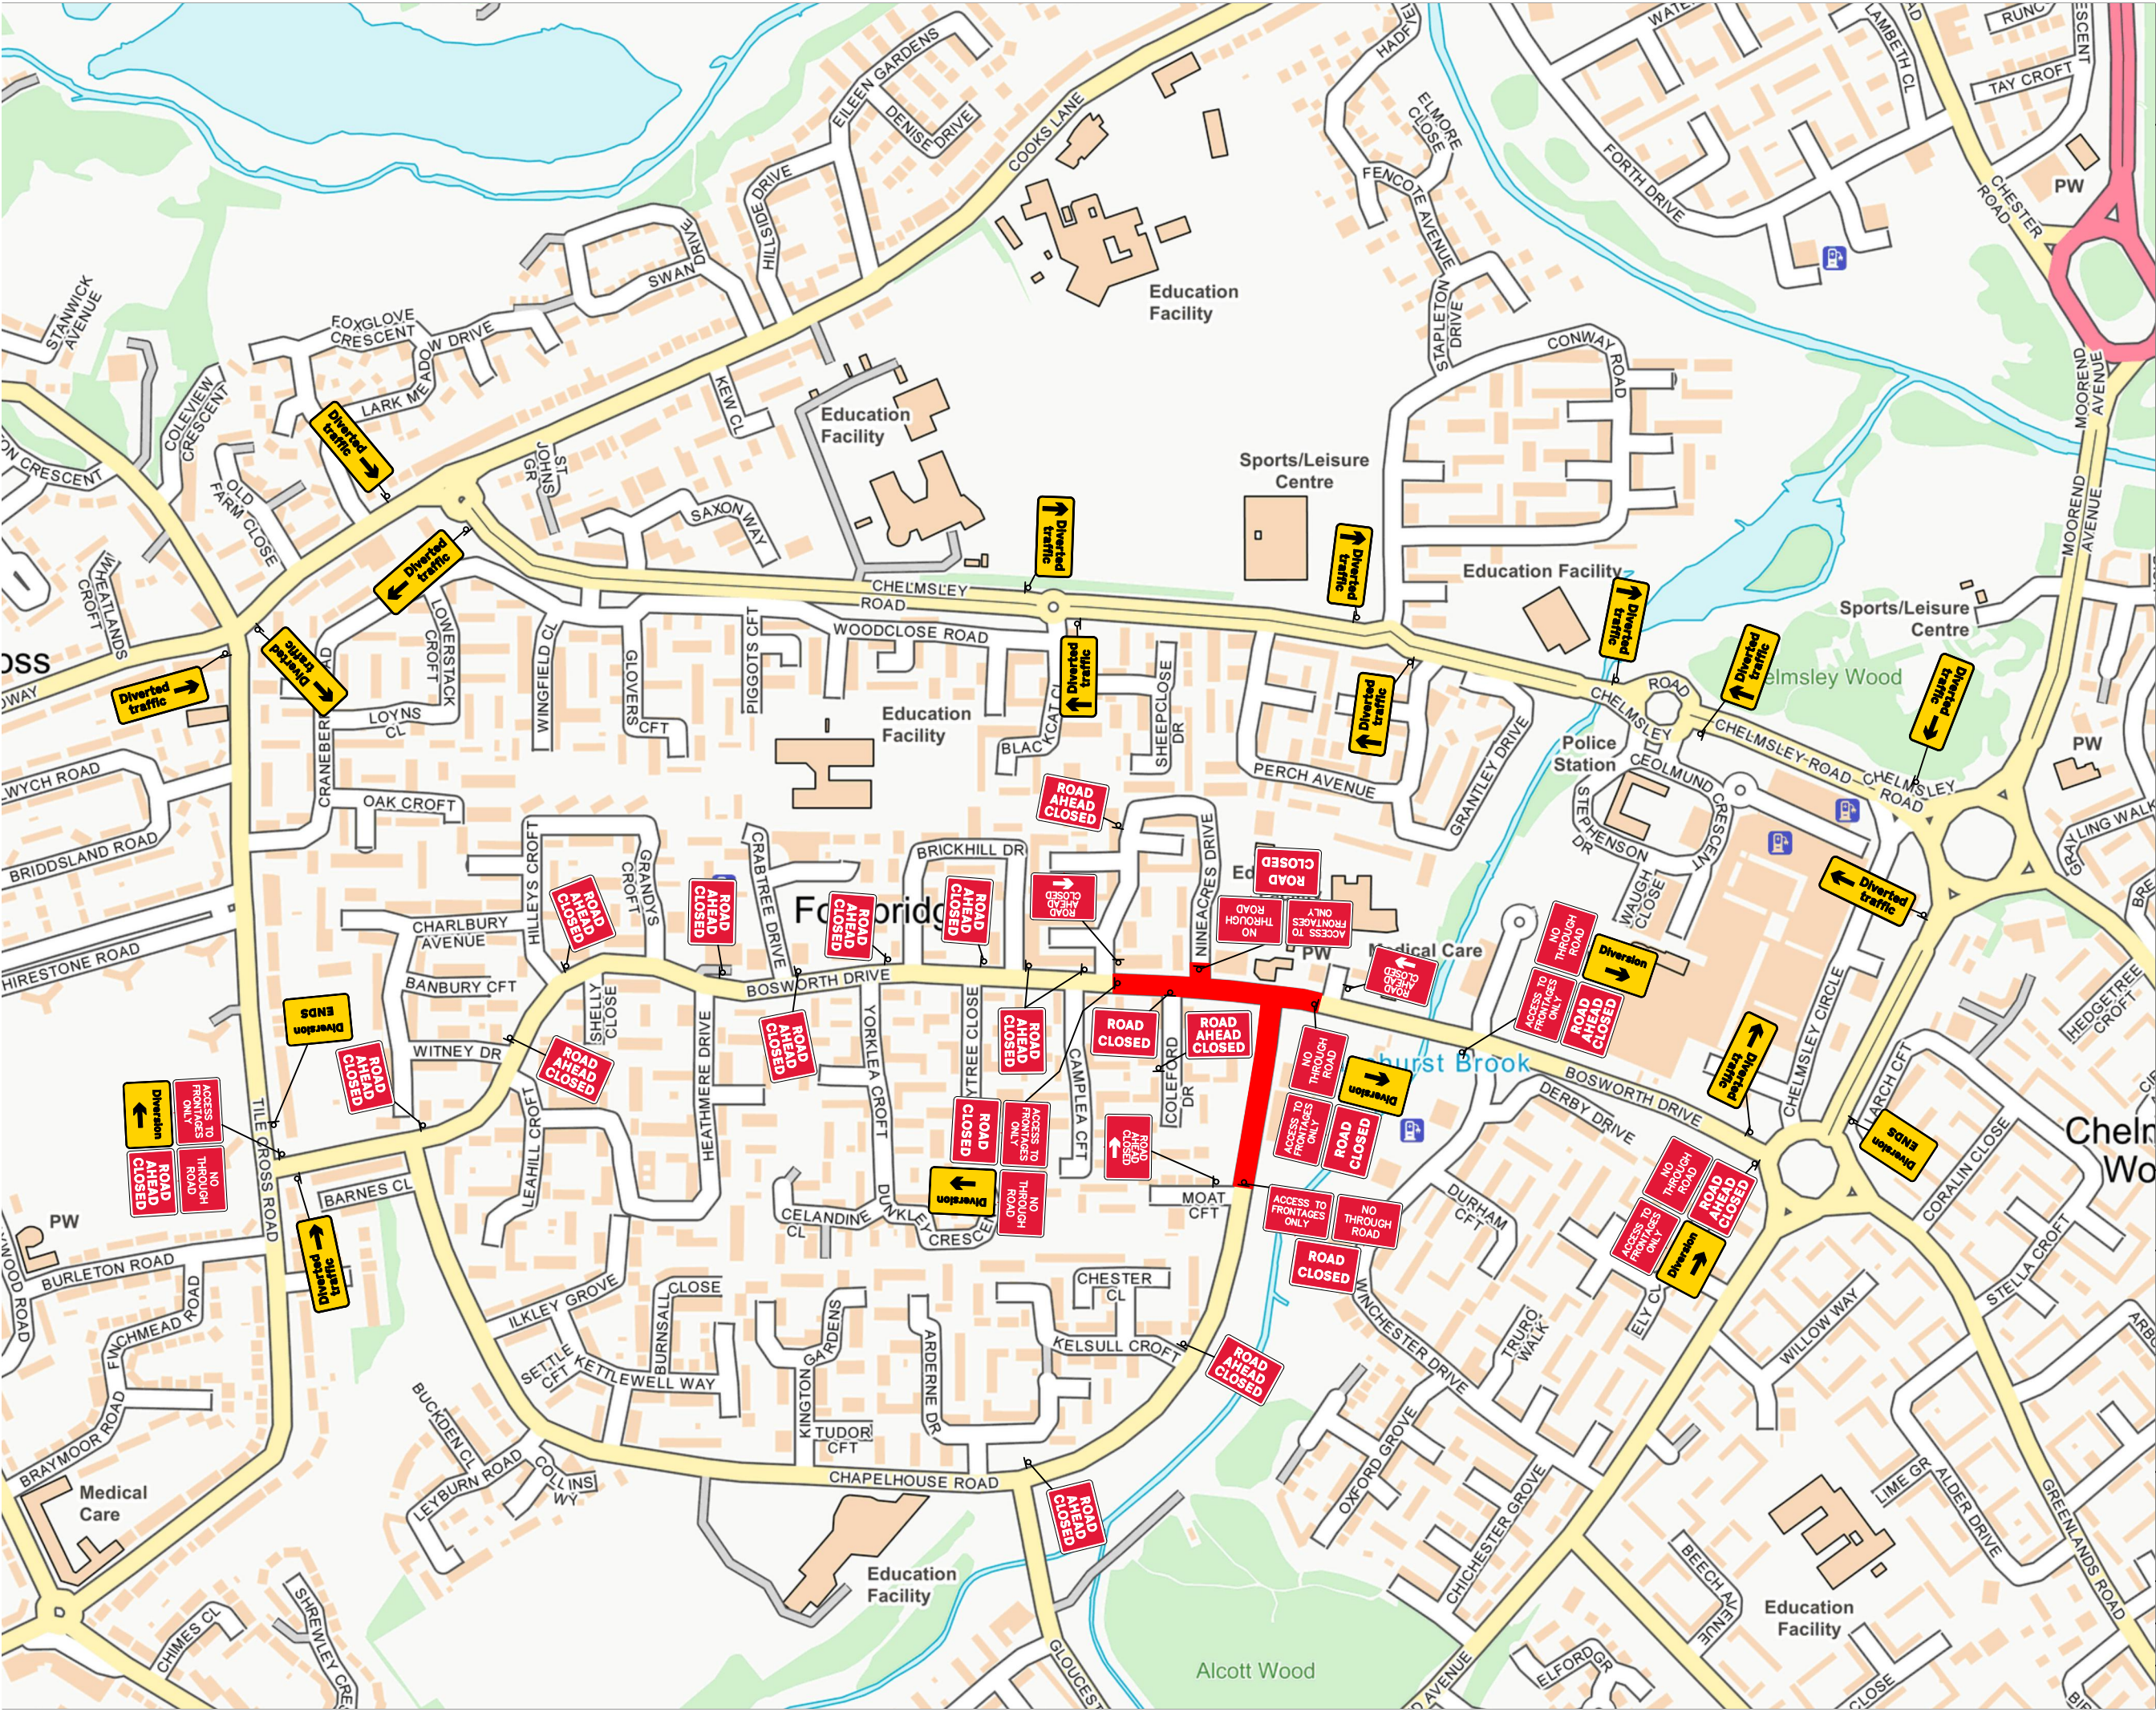

NOTES:
ALL TRAFFIC MANAGEMENT TO BE IN ACCORDANCE WITH 'SAFETY AT STREETWORKS & ROADWORKS' AND THE TSRGD 2016, AND INSTALLATION, MAINTENANCE AND DISMANTLE METHODS MUST COMPLY WITH HEADWAY TRAFFIC MANAGEMENT'S RELEVANT METHOD STATEMENT(S).

HEADWAY

TRAFFIC MANAGEMENT

ERRIS

Road Closure /
Diversion

Bosworth Drive,
Fordbridge, B37 5DP

DRAWN BY:	DATE:
C.Daker	15/05/2026
CHECKED BY:	OUR REF:
C.Owen	4A
REF:	REVISION:
4A	1