


Revision: Date: Drawn: Check:

A	Red line updated to reflect public consultation response.	19-12-2019	JP	SG
B	Site boundary updated to reflect landscape and biodiversity proposal.	15-10-2020	JP	SG
C	Site boundary updated to reflect current layout proposal 003G.	17-05-2022	JP	SG

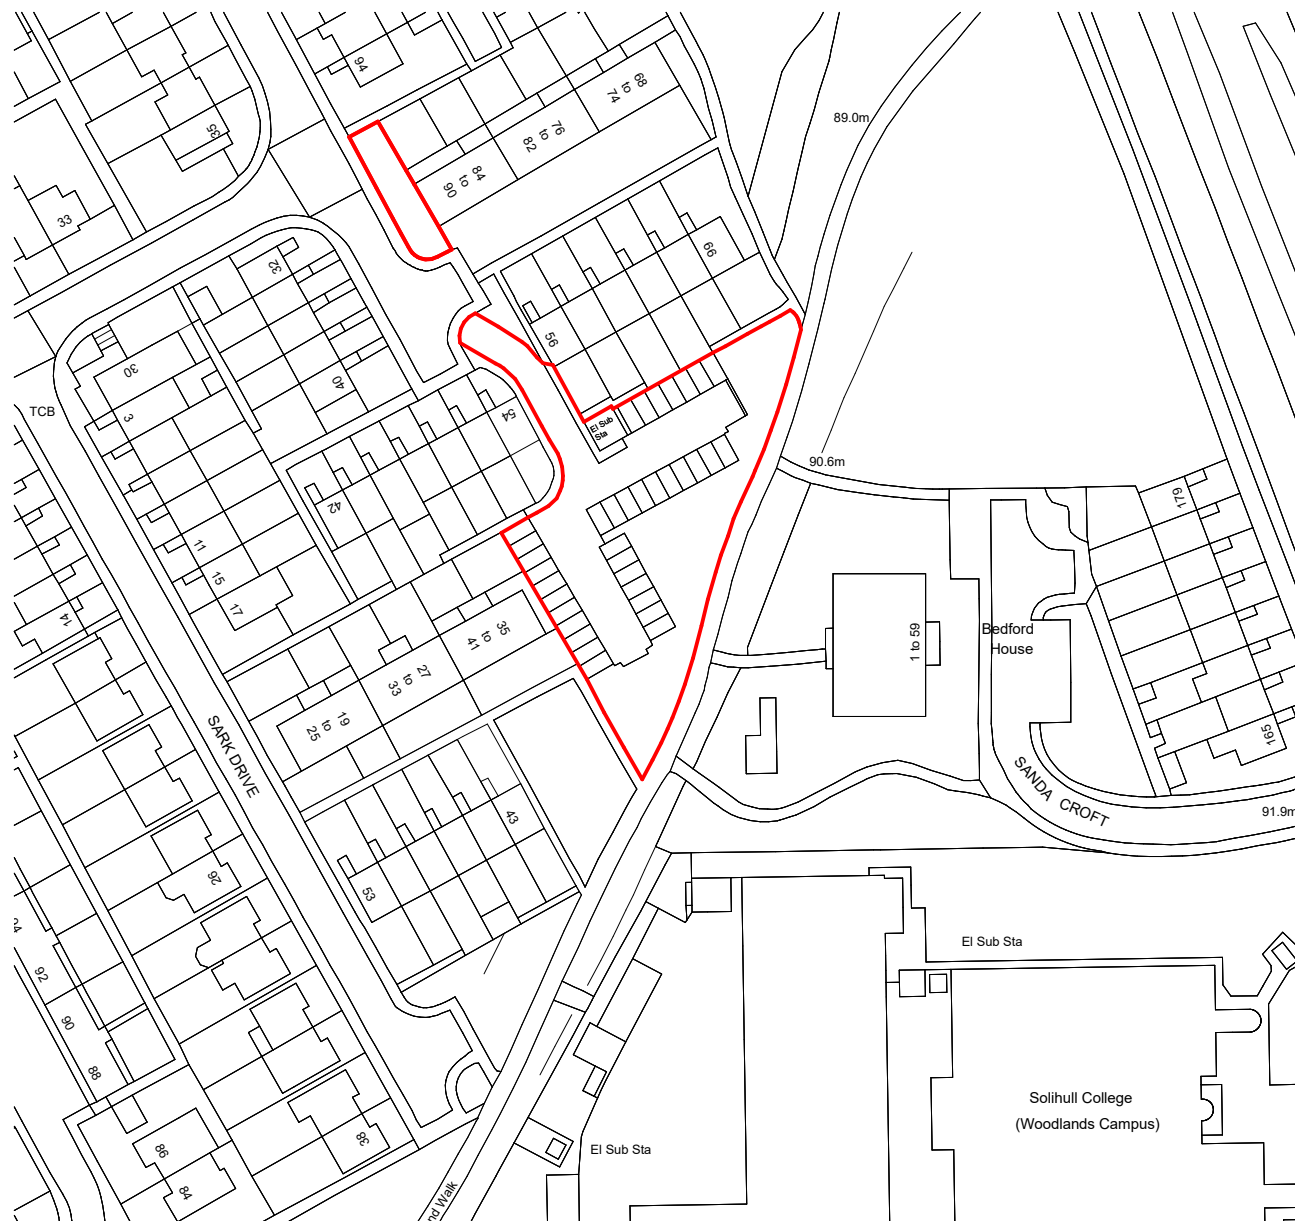

Subject to surveys and approvals from the local planning authority and building control.



Project: A development at Anglesea Avenue, Birmingham

Status: PLANNING

Client: Solihull Community Housing

Sheet title: Site Location Plan

Scale: 1:1250 @ A4

Date: 20-12-2018

Drawn: RST

Checked: SG/AB

Ref: 41317/006C

Waterloo House, 71 Princess Road West, Leicester, LE1 6TR T 0116 204 5800
74 Wells Street, London, W1T 3QQ T 020 3327 0381
F 0116 204 5801 rg-p.co.uk design@rg-p.co.uk

All dimensions to be checked on site. Do not scale off this drawing for construction purposes. This drawing is the copyright of the Architect, and not to be reproduced without their permission. Ordnance Survey map information reproduced with permission of HMSO Crown Copyright reserved. rg+p Ltd. Trading as rg+p.

