



TM TYPE
ROAD CLOSURE
FOOTWAY CLOSURE
PEDESTRIAN DIVERSION





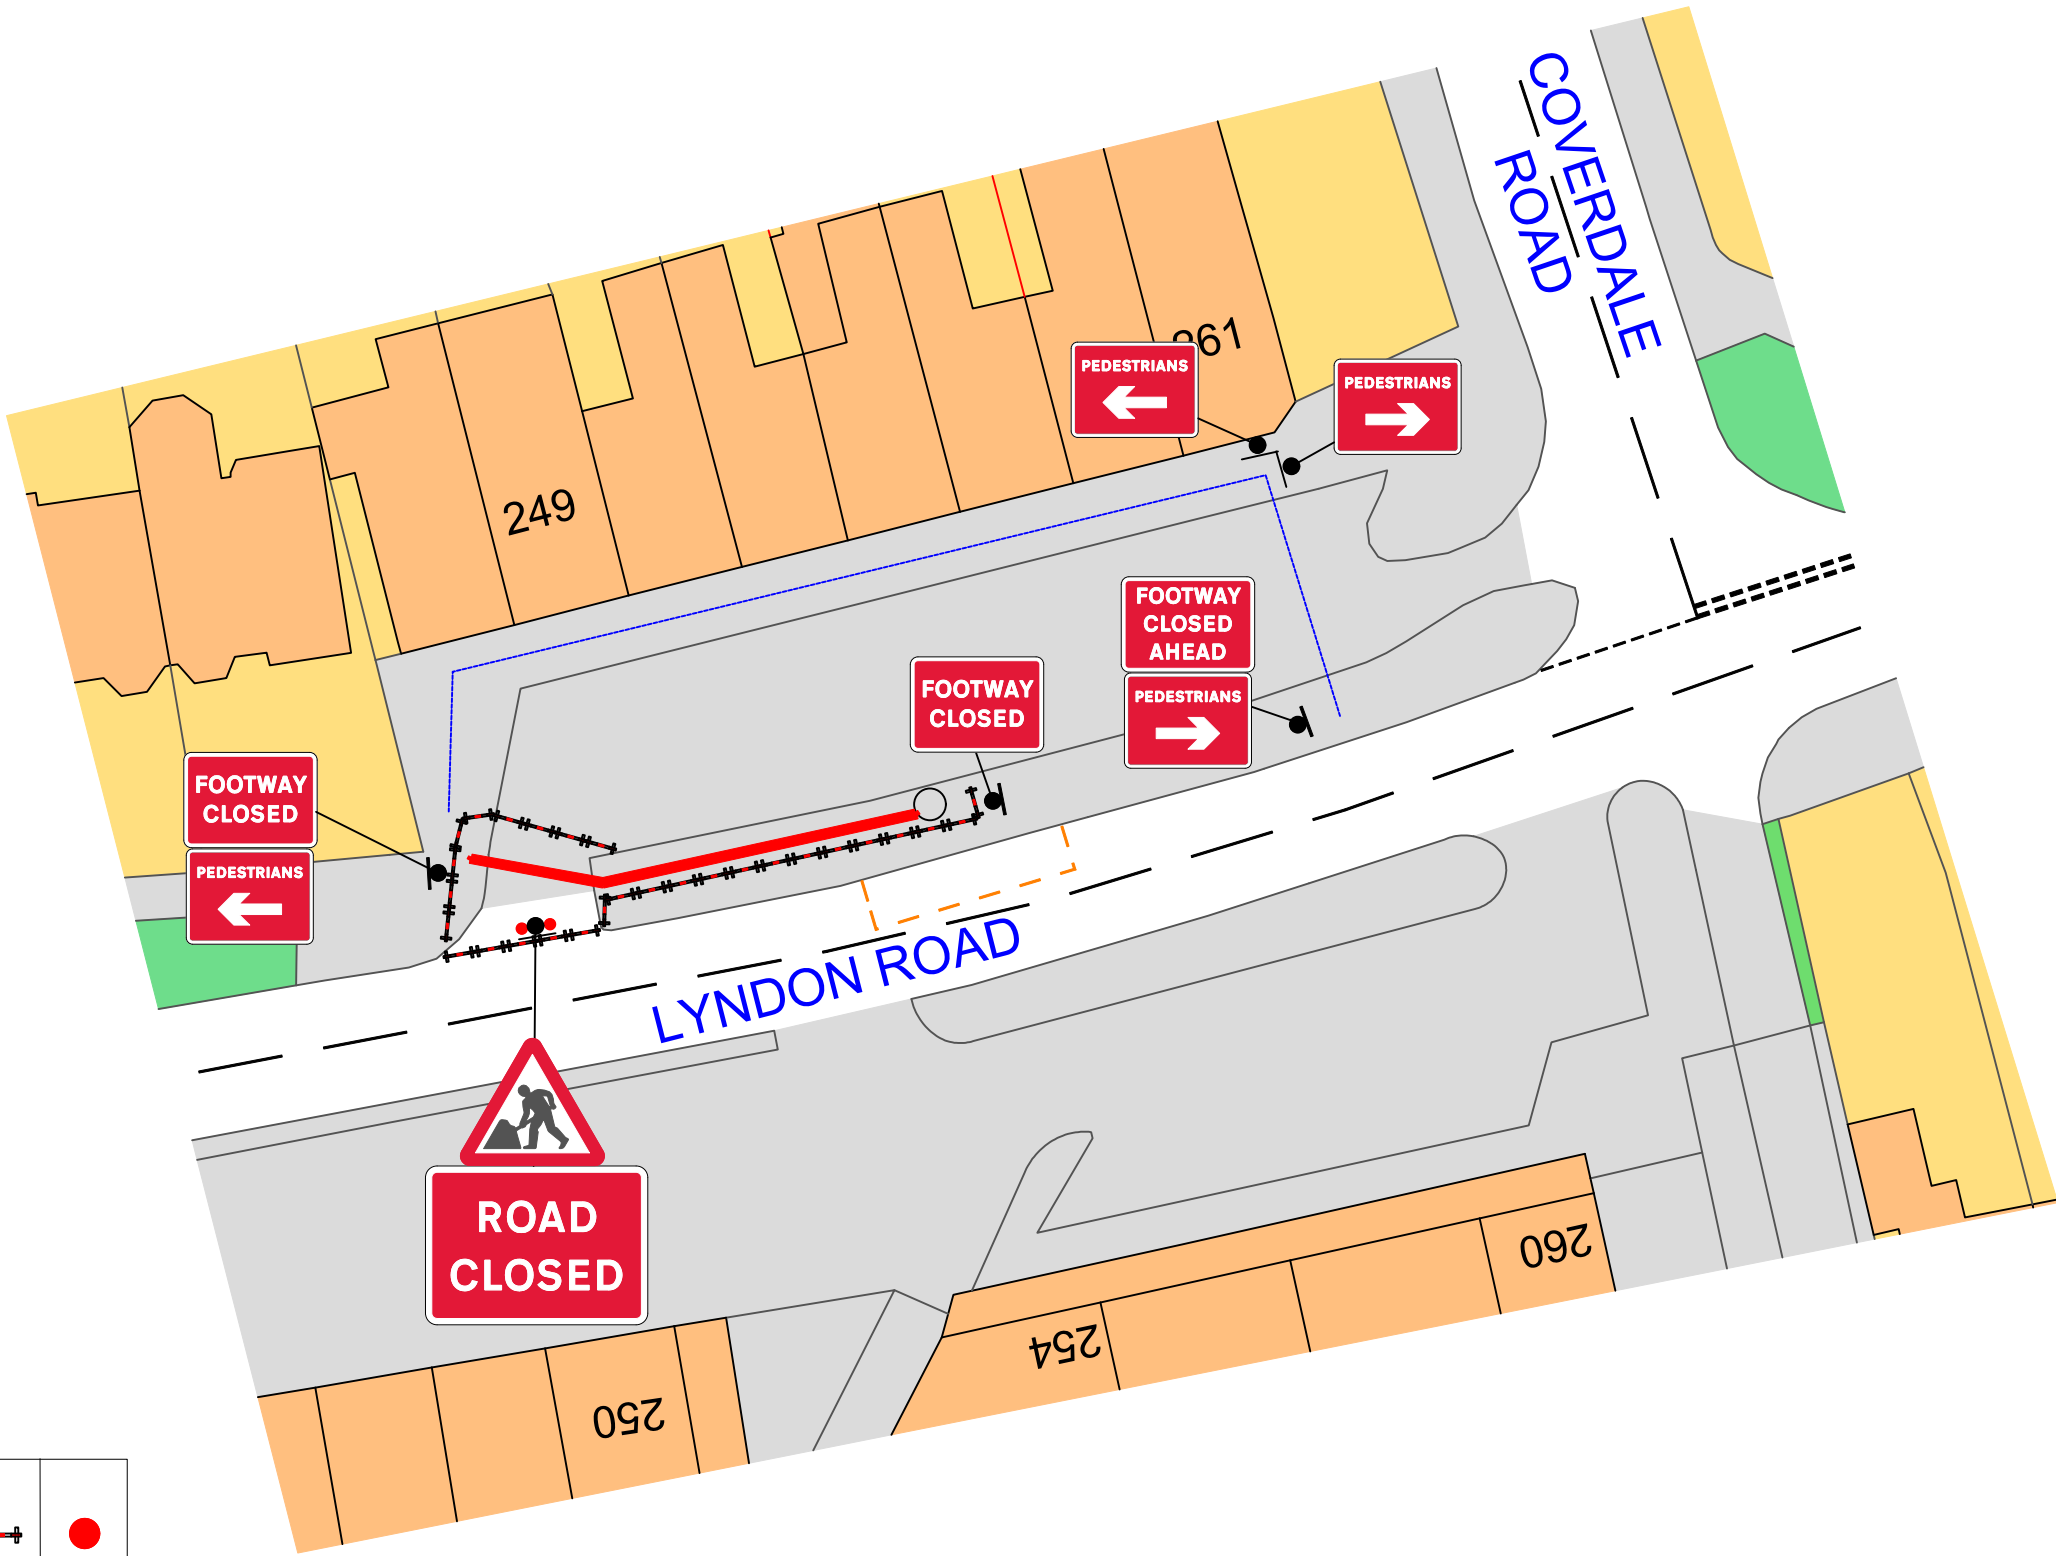


Qty: 1	Qty: 1	Qty: 1	Qty: 2	Qty: 2	Qty: 2	Qty: 30	Qty: 10
TOTAL SIGNS = 9							

Contract No	254-030465	Client: COMEX	
Date	26/03/2026	Site Location / Drawing Title	
Drawn by	S.R 254	Lyndon Road, Olton,	
Approved By	254	Metropolitan Borough of	
Purpose of works	Civils Works	Solihull, B92 7QW	
DWG Version No	001		
Amended By	xx/xxx	///: stored.rats.remind	
Amendment Date	xx/xx/xxxx	Scale	NOT TO SCALE
Sheet No	1 of 1	OS Licence No	OI-00049709

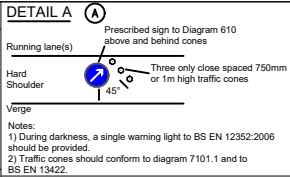

The information in this drawing may not be copied or used by third parties without written consent from Sunbelt Rentals Ltd (Traffic Management). This layout is for installation by NRSWA, Lantra 12A,12B,12C,12D qualified persons. All works shall be in accordance with Safety at Street Works and Road Works, A Code of Practice 2013 & Chapter 8

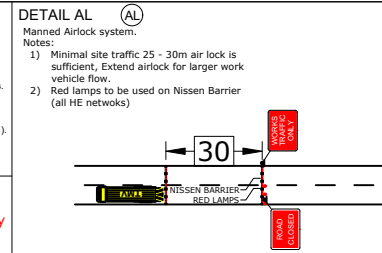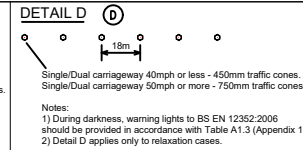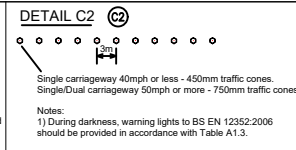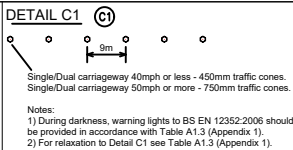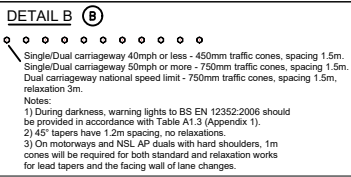

SUNBELT RENTALS

Sunbelt Rentals UK (Traffic Management)
Kemble Airfield Enterprise Park, Cirencester Road,
Kemble GL7 6BQ
Telephone: 0370 050 0792

THIS DOCUMENT IS UNCONTROLLED WHEN PRINTED

The electronic version of this document is the approved and most current. Any printed version is uncontrolled and may not be current.