


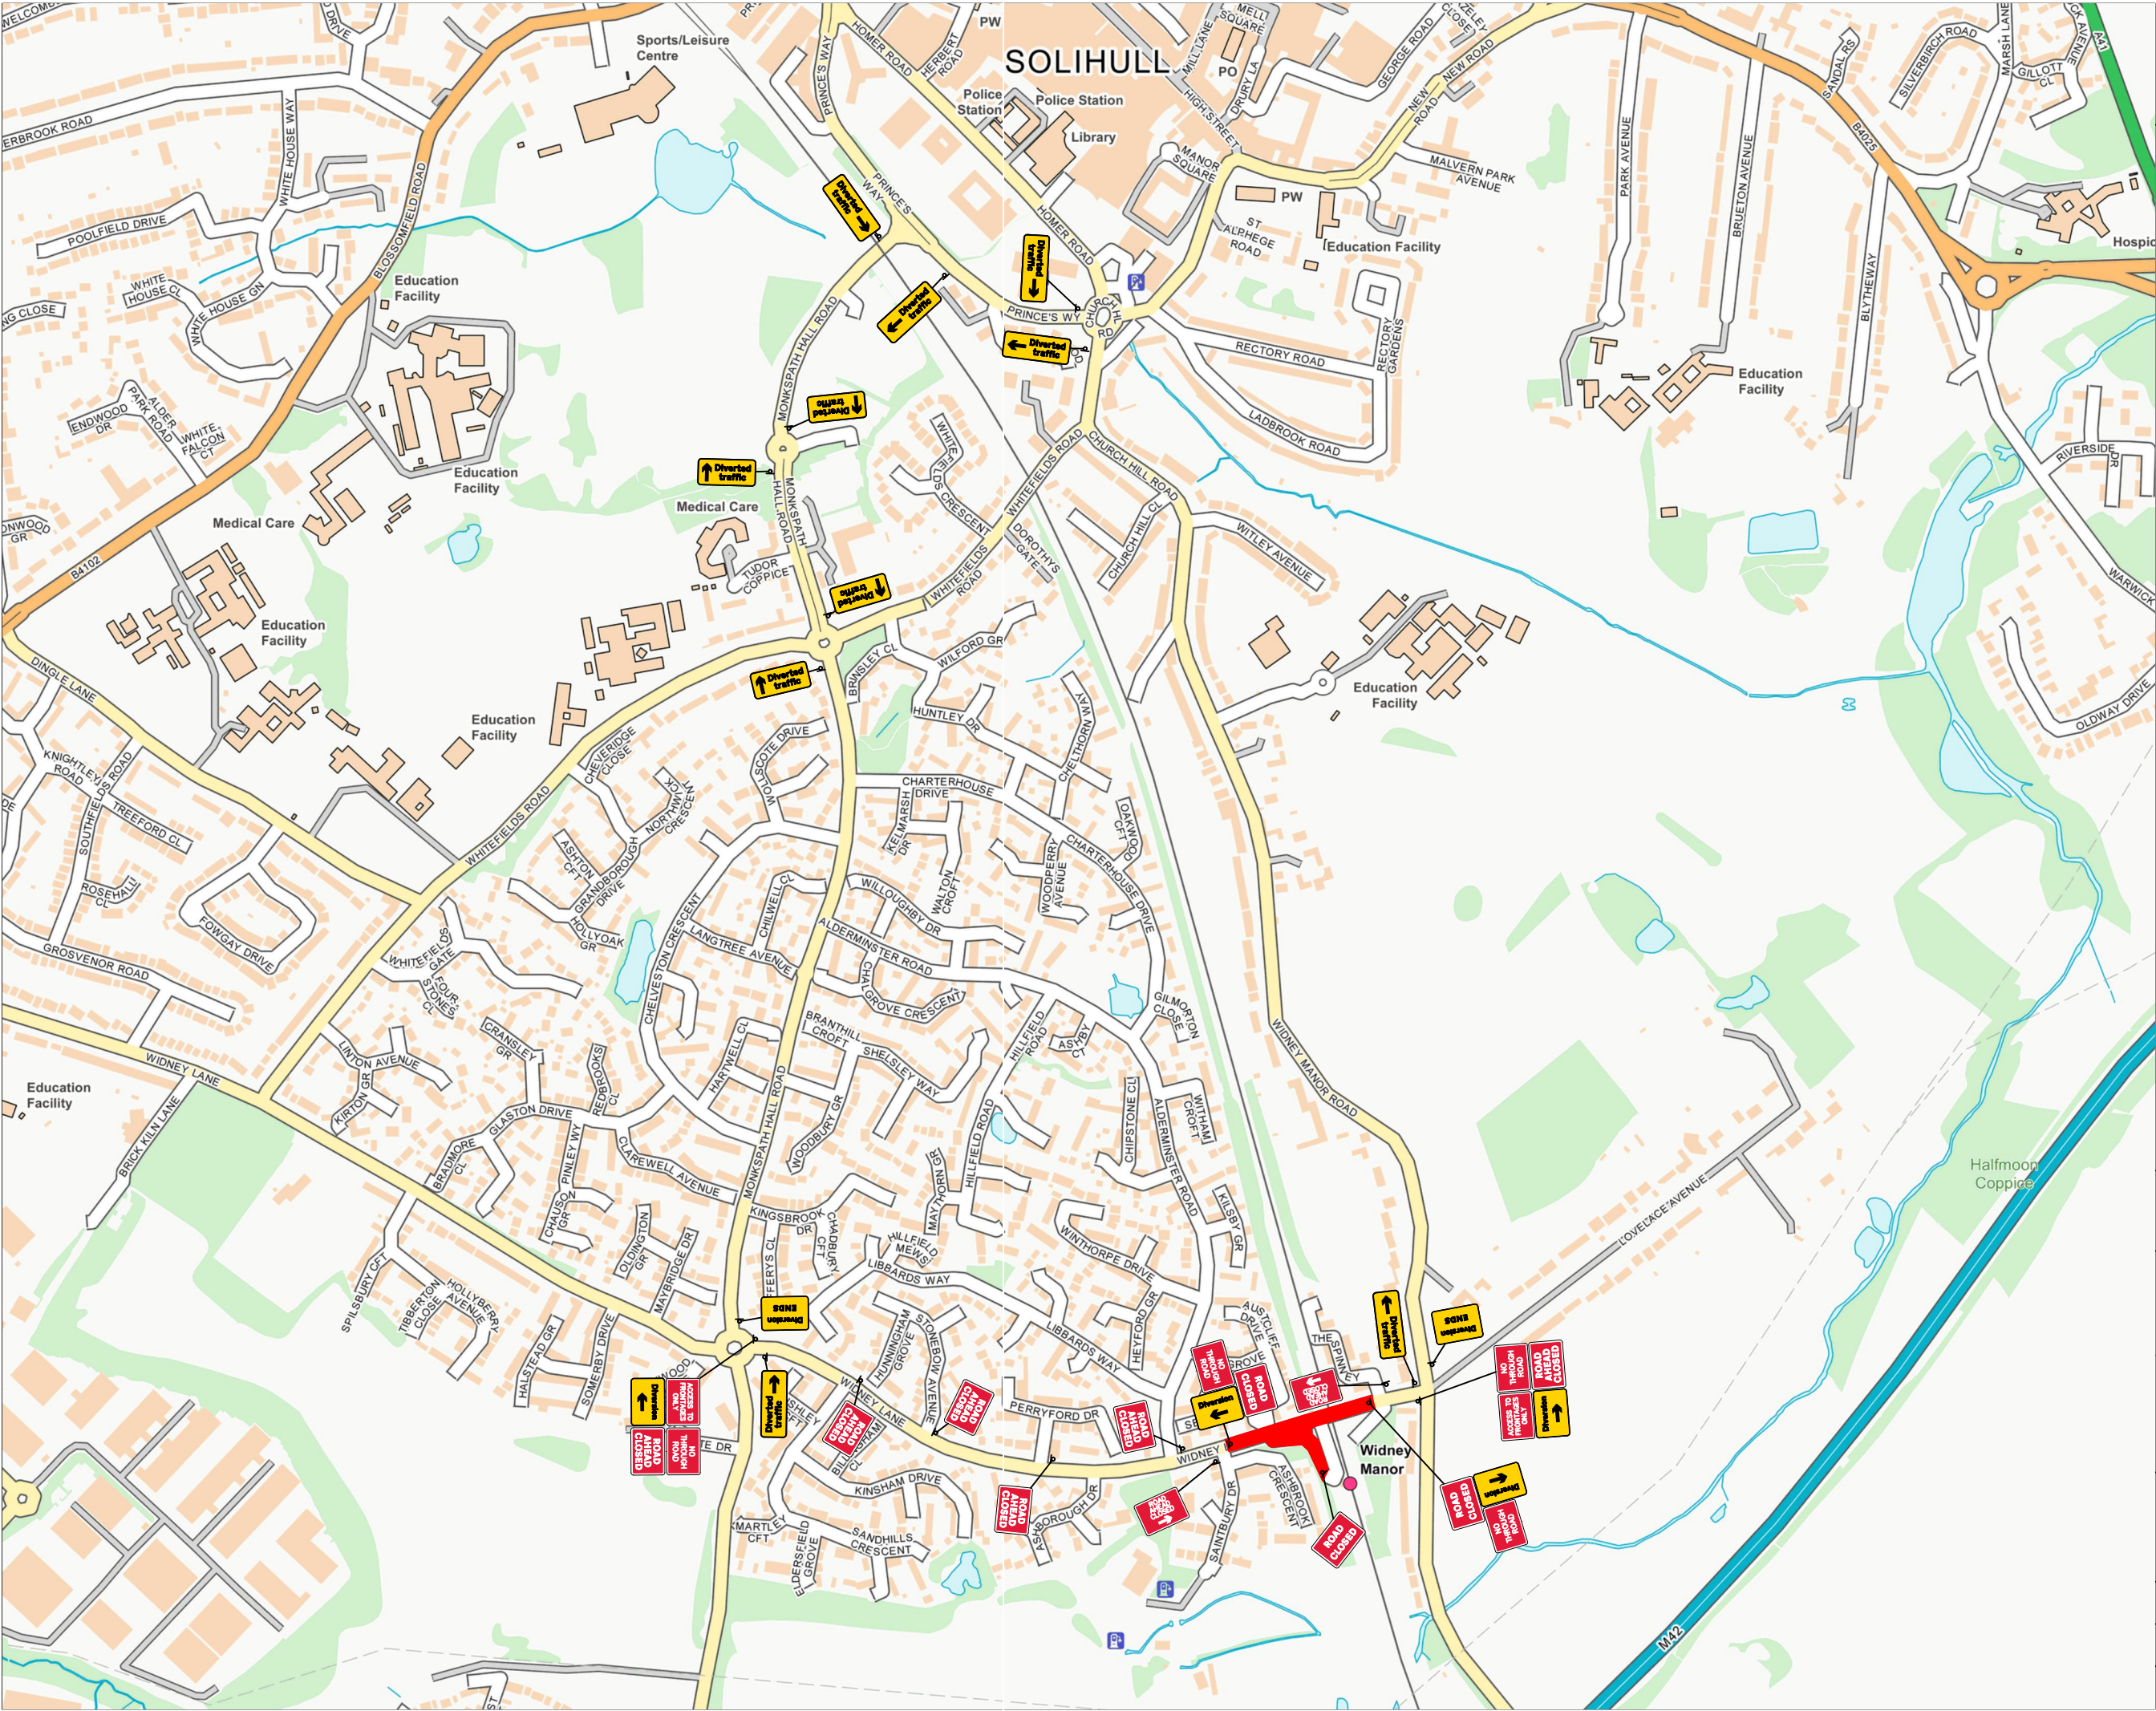

NOTES:
ALL TRAFFIC MANAGEMENT TO BE IN ACCORDANCE WITH 'SAFETY AT STREETWORKS & ROADWORKS' AND THE TSRGD 2016, AND INSTALLATION, MAINTENANCE AND DISMANTLE METHODS MUST COMPLY WITH HEADWAY TRAFFIC MANAGEMENT'S RELEVANT METHOD STATEMENT(S).

HEADWAY
TRAFFIC MANAGEMENT

ERRIS

PROJECT:
Road Closure / Diversion

SITE ADDRESS:
Widney Lane, Solihull, B91 3JG

DRAWN BY: C.Daker	DATE: 18/05/2026
CHECKED BY: C.Owen	OUR REF: 5A
REF: 5A	REVISION: 1