


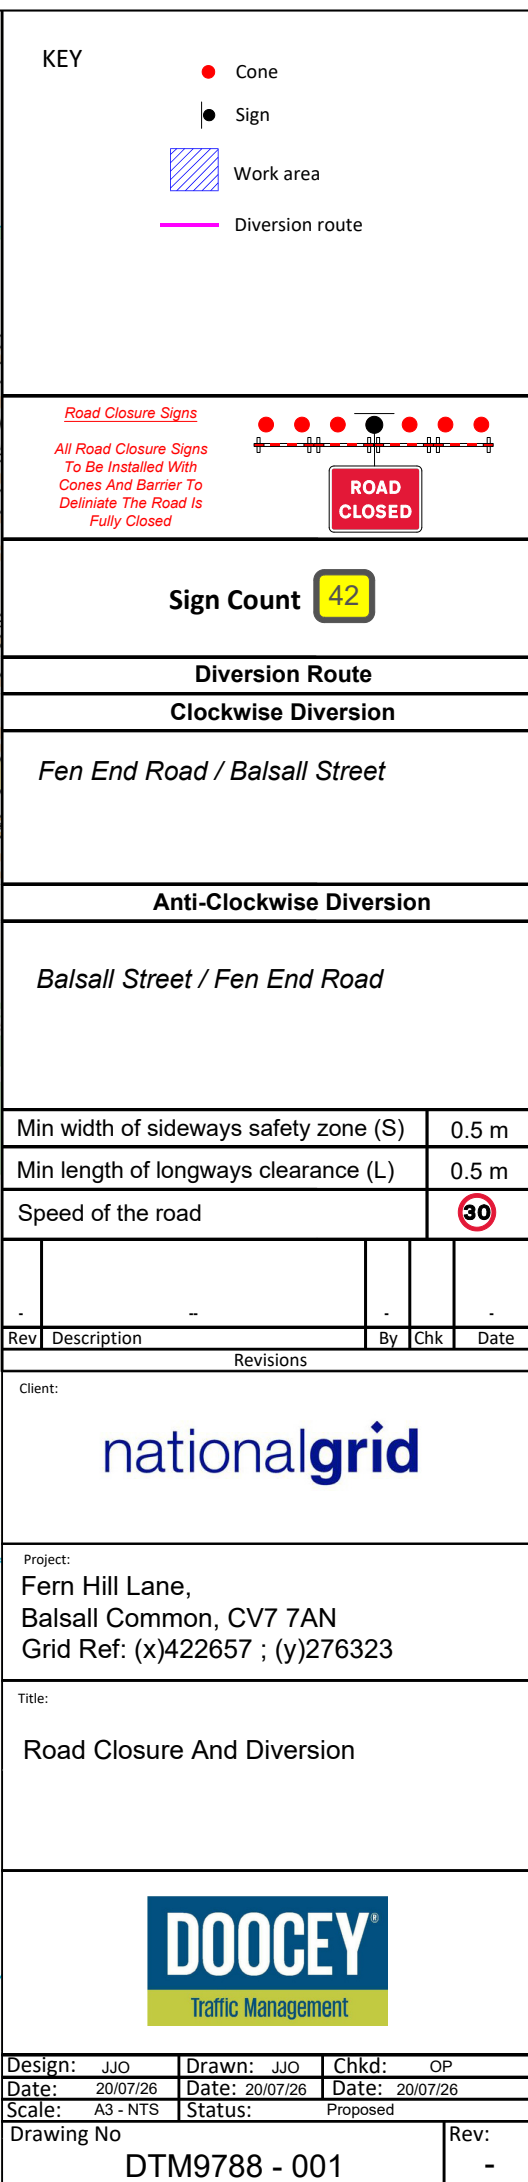

KEY Cone Sign Work area Diversion route				
Road Closure Signs All Road Closure Signs To Be Installed With Cones And Barrier To Deliniate The Road Is Fully Closed ROAD CLOSED				
Sign Count 42				
Diversion Route				
Clockwise Diversion				
Fen End Road / Balsall Street				
Anti-Clockwise Diversion				
Balsall Street / Fen End Road				
Min width of sideways safety zone (S)				0.5 m
Min length of longways clearance (L)				0.5 m
Speed of the road				30
-	--	-		-
Rev	Description	By	Chk	Date
Revisions				
Client: nationalgrid				
Project: Fern Hill Lane, Balsall Common, CV7 7AN Grid Ref: (x)422657 ; (y)276323				
Title: Road Closure And Diversion				
DOOCEY Traffic Management				
Design: JJO	Drawn: JJO	Chkd: OP		
Date: 20/07/26	Date: 20/07/26	Date: 20/07/26		
Scale: A3 - NTS	Status: Proposed			
Drawing No DTM9788 - 001				Rev: -