
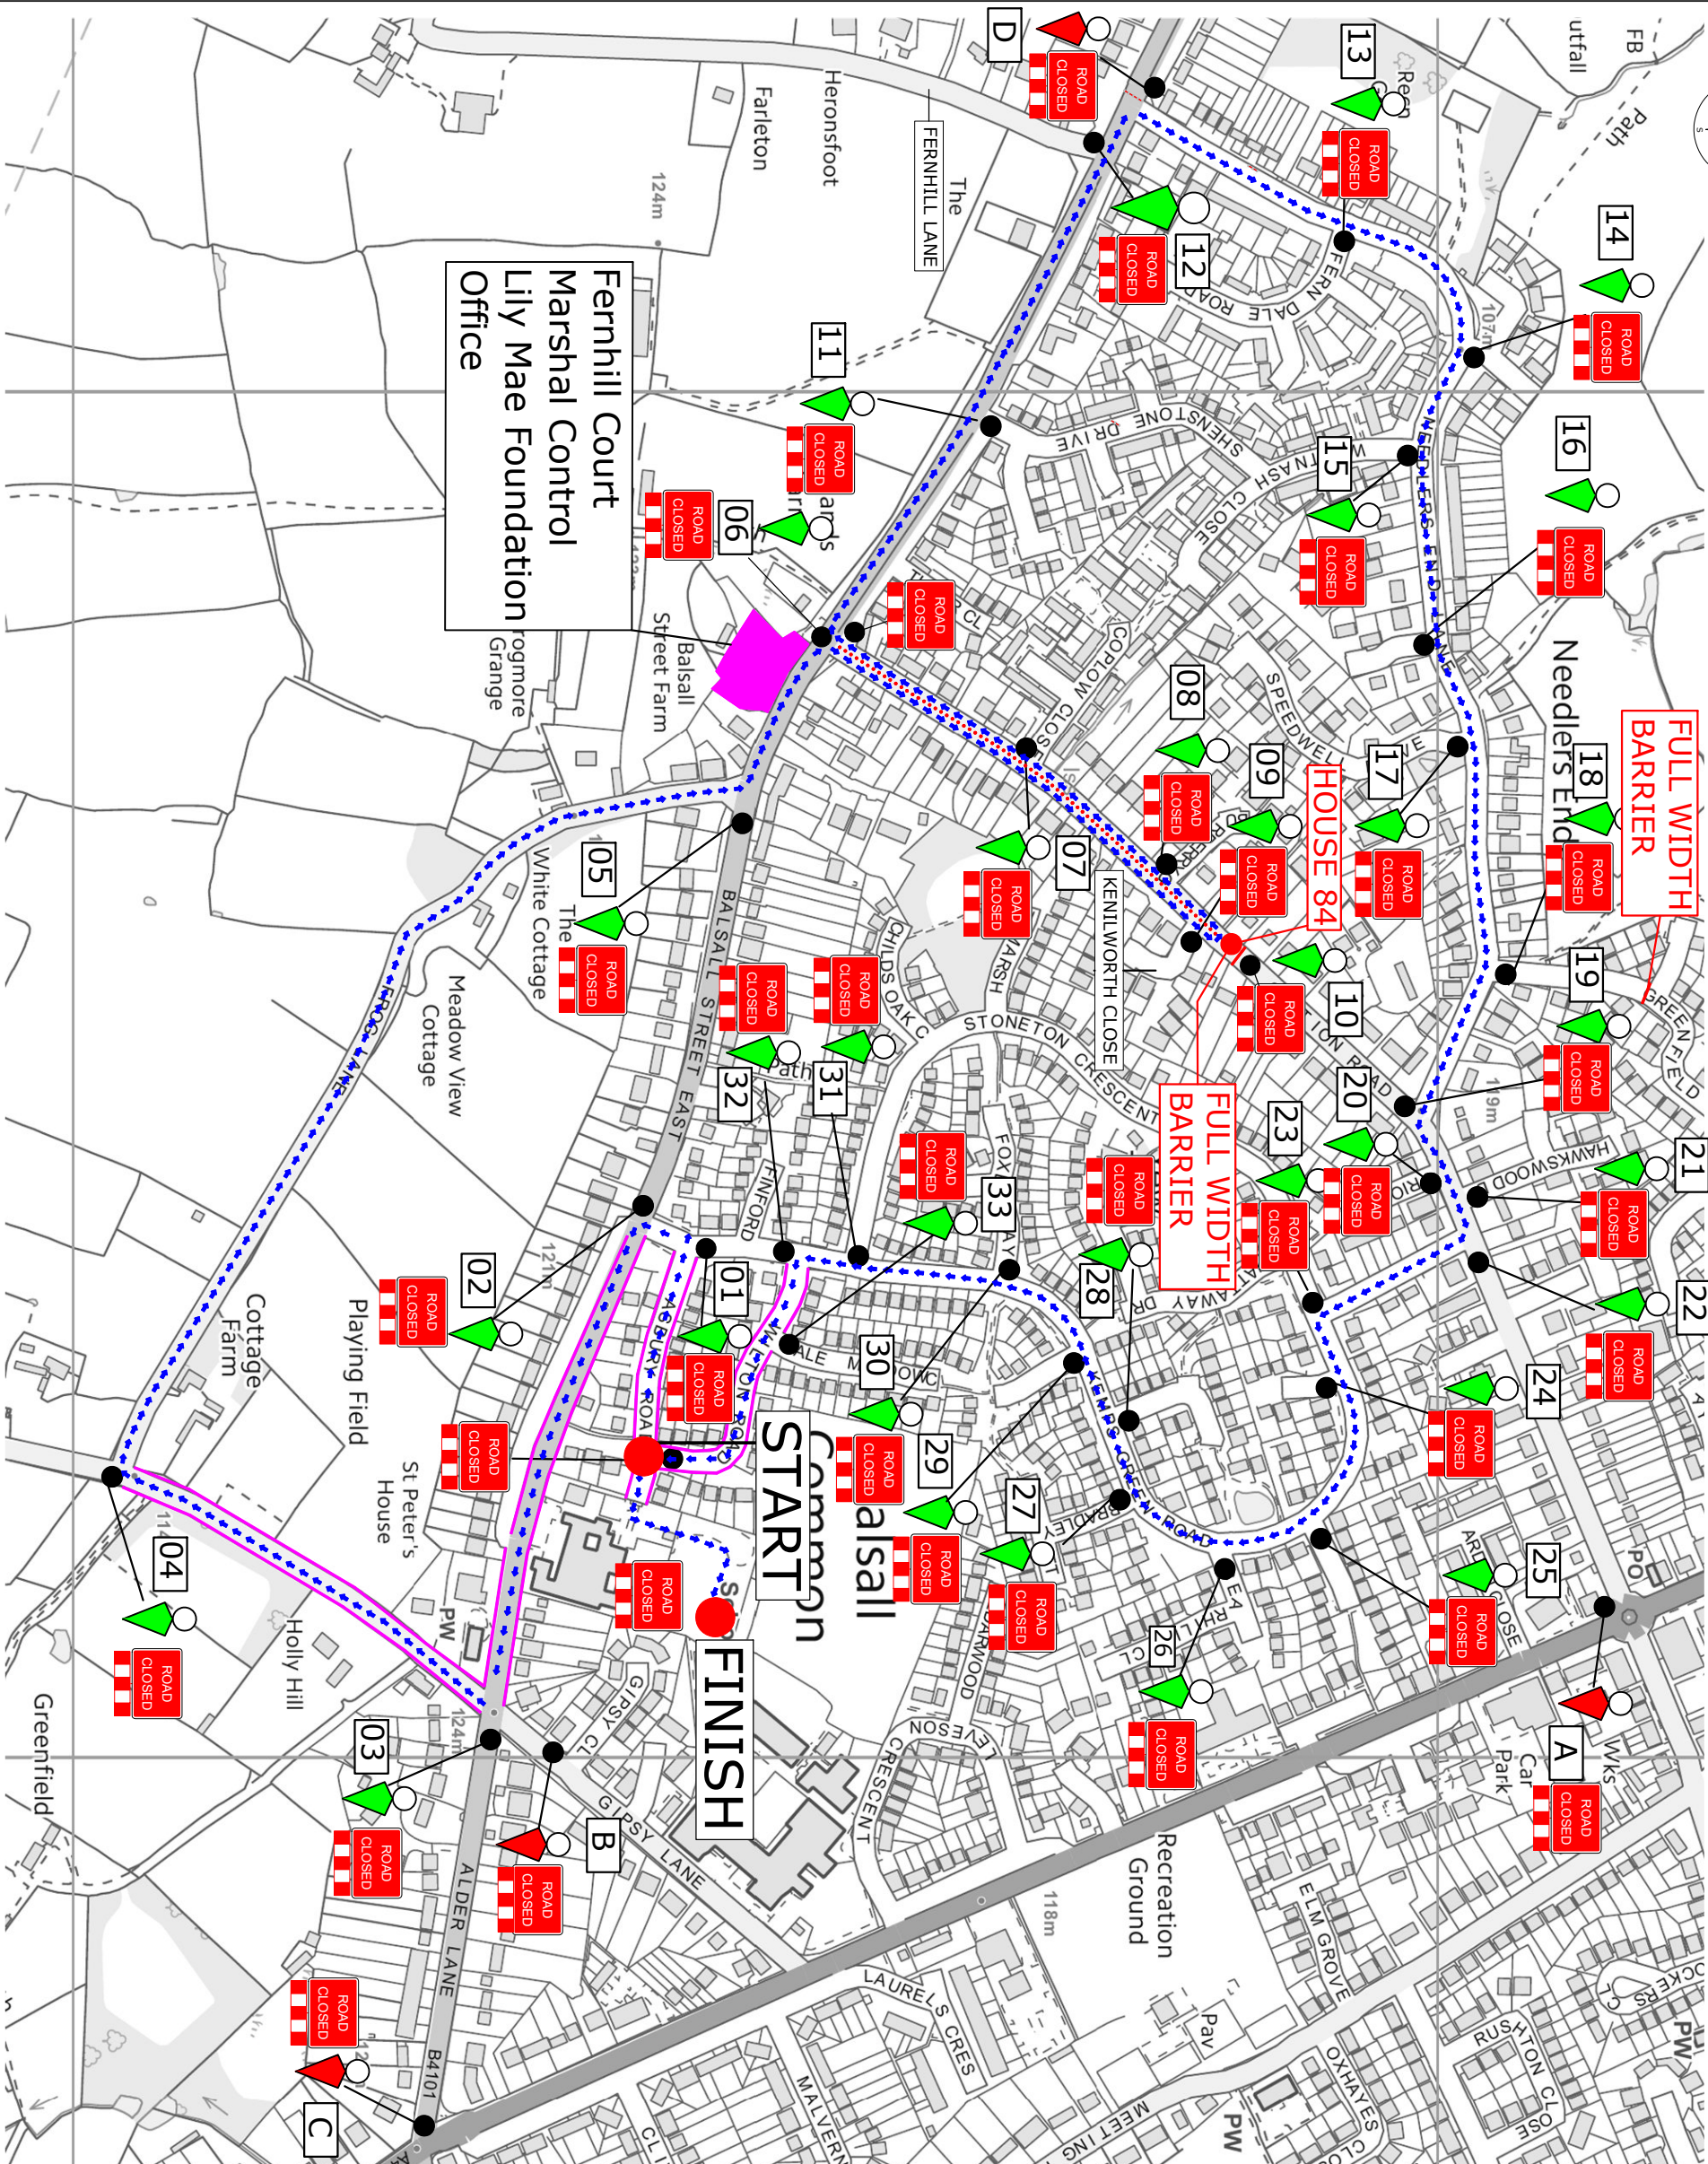


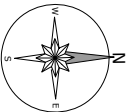

Drawing Number:

TES 1001 APPENDIX B

REV
-

KEY

	Fun run route	
	Fun run marshal	
	Farm marshal	
	Traffix marshal	
	Cones	

No parking cones to be installed on Asbury Rd / Wilton Rd on Saturday night

WORKING IN PARTNERSHIP WITH



Old Arden Brickworks
Coventry Road
Bickenhill, Solihull
West Midlands, B92 0DY
TEL-0121 643 0400
FAX-0121 643 0498

Rev	Date	Comments	By	CHK
		as per PW instruction		

Client: Lily Mae Foundation

Project: Balsall common fun run
13th September 2026

Title: Proposed Fun Run Signage
Balsall Common
Coventry

Scale	Scaled to fit	A3
Date	14/10/2019	

Drawn: KR Checked: PW Approved: GH
Copyright reserved
Traffix Ltd
Not to be reproduced unless by written authorisation.