


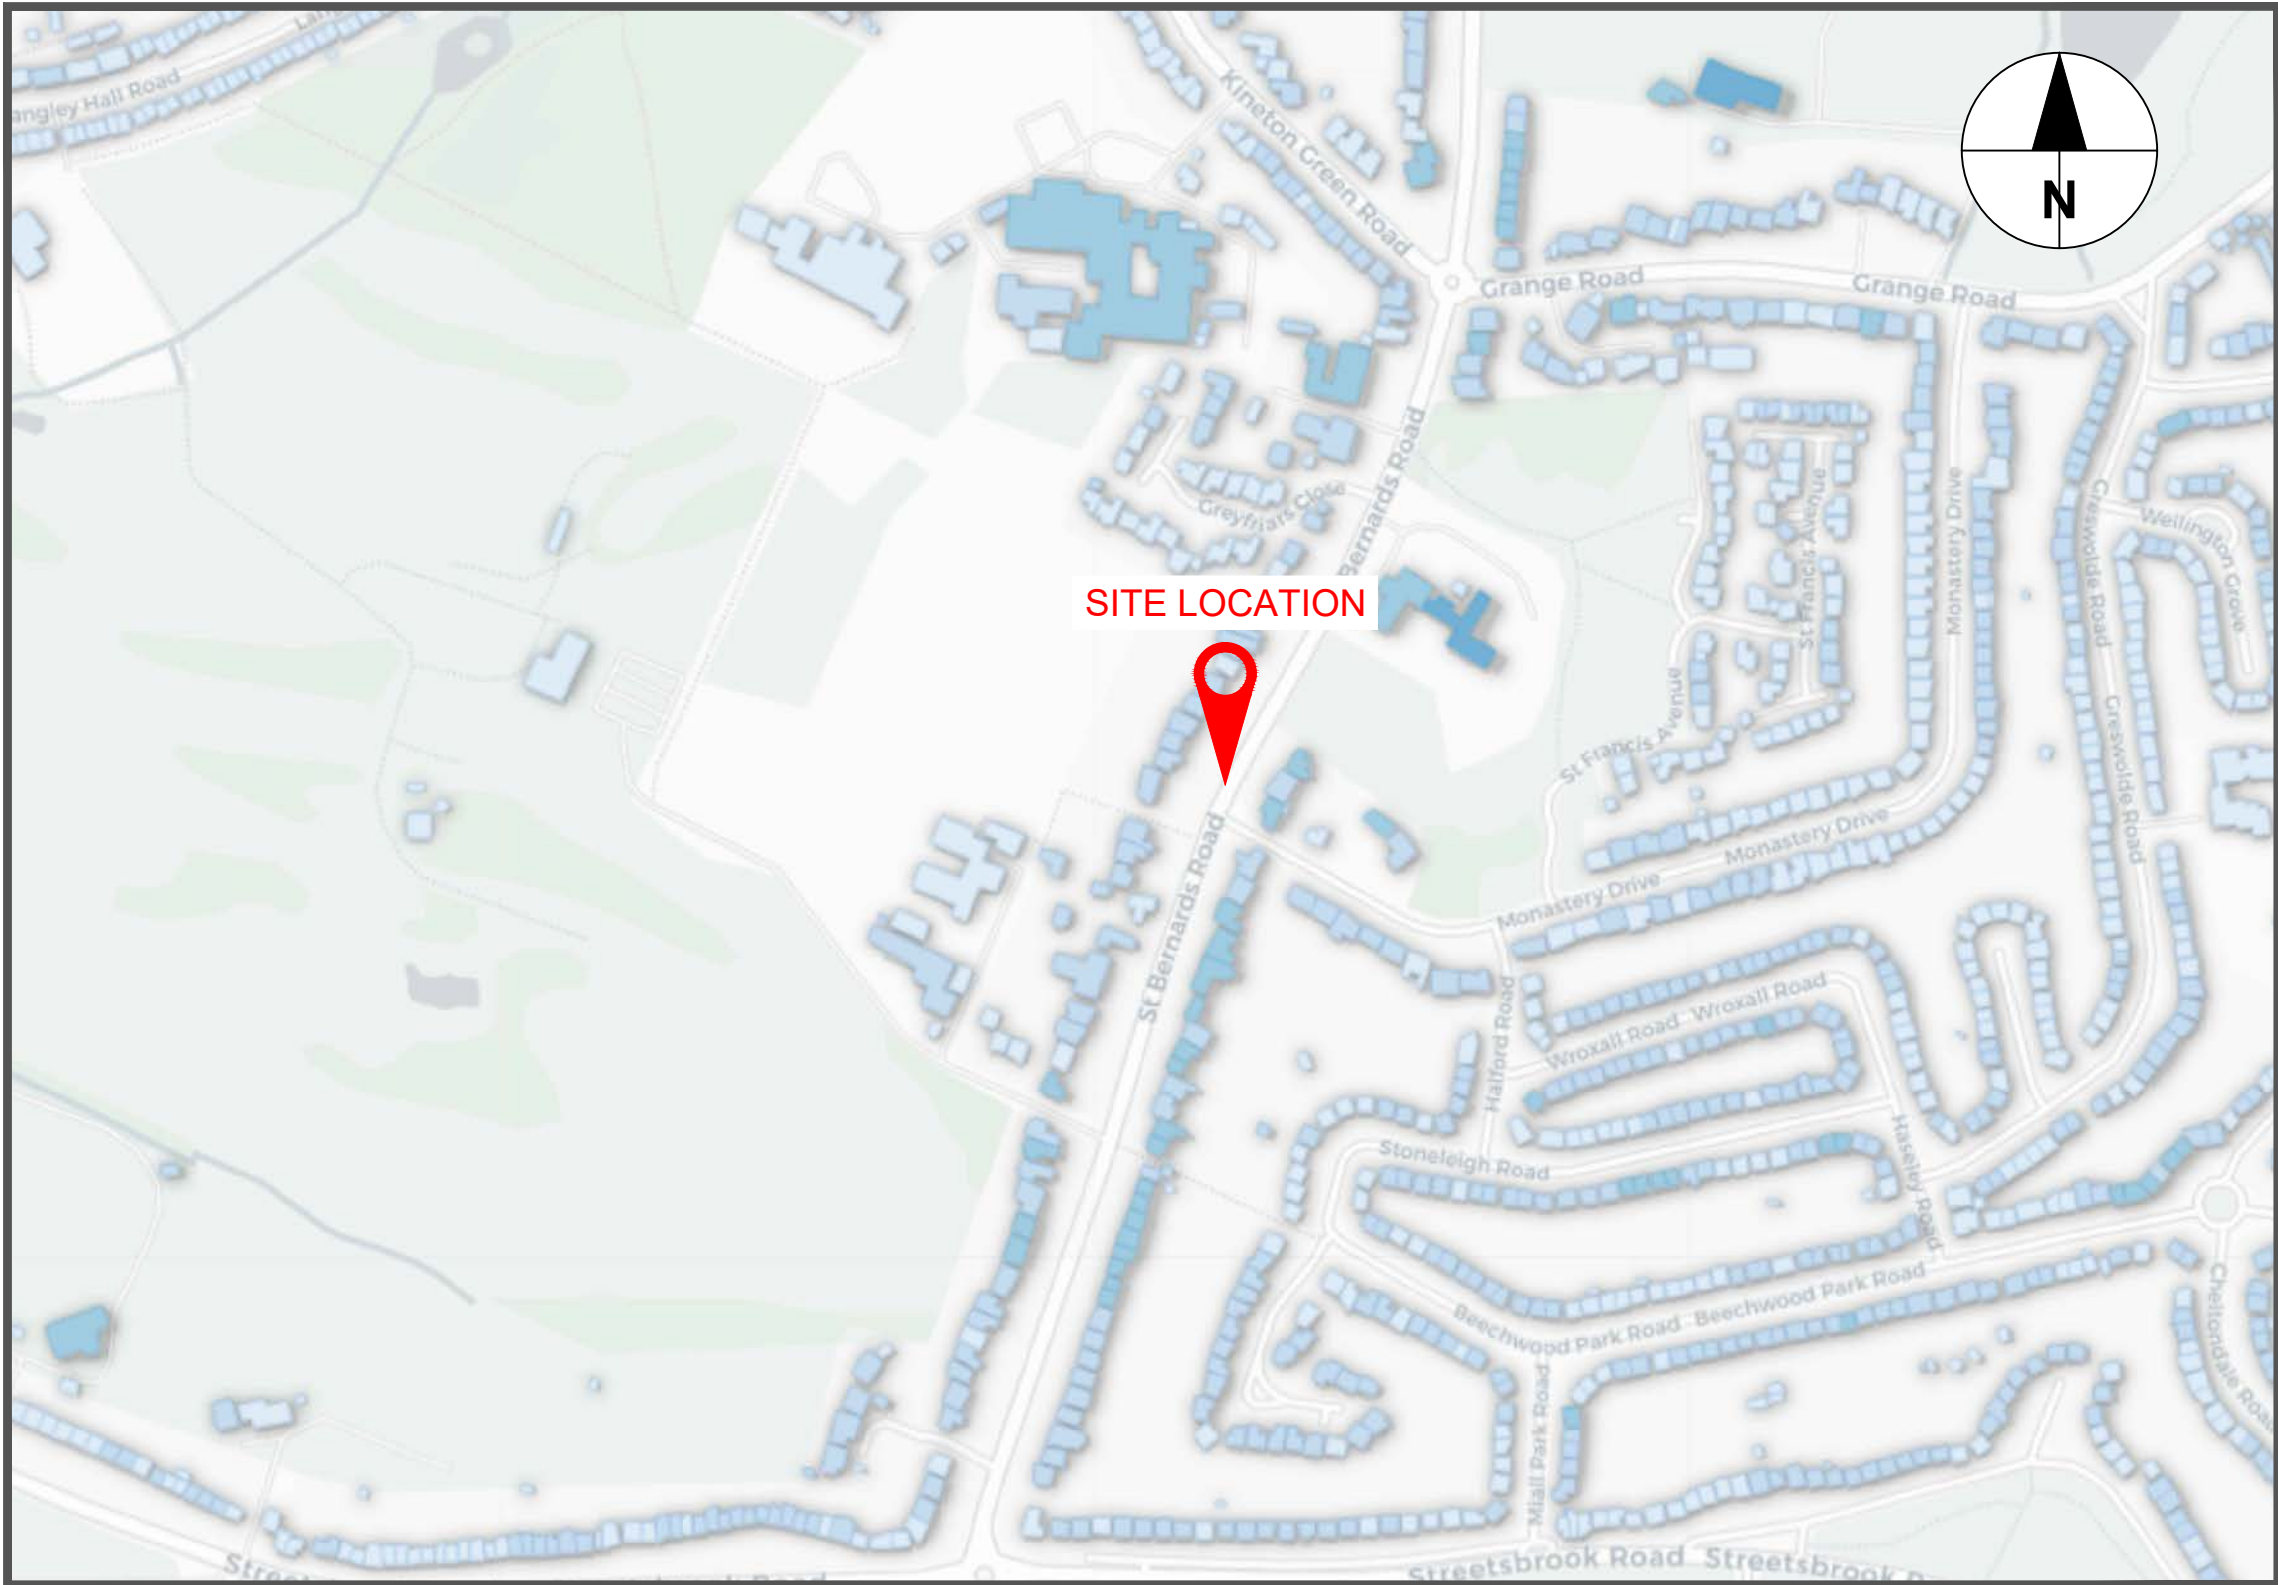

LOCATION PLAN
(N.T.S)



EXISTING LAYOUT



PROPOSED LAYOUT *5



CONSULTATION LAYOUT
SCALE (1:250)

- Notes
1. PLEASE REFER TO SCALE AND SIZE SHEET AS INDICATED DIMENSIONS TO BE VERIFIED ON SITE
 2. THIS DRAWING SHOULD NOT BE SCALED
 3. ANY DISCREPANCIES SHOULD BE REFERRED TO THE ENGINEER PRIOR TO WORK BEING PUT IN HAND
 4. ONLY PRINT IN COLOUR
 5. INDICATIVE LAYOUT ONLY

KEY:

- EXISTING KERB TO REMAIN
- EXISTING GULLY
- EXISTING BOLLARD
- EXISTING FOOTWAY
- EXISTING TREES / VEGETATION
- PROPOSED BELISHA BEACON AND TOP LANTERN
- PROPOSED FOOTWAY CONSTRUCTION
- PROPOSED RED BLISTER TACTILE PAVING

REV	BY	DESCRIPTION	CHECKED	APPROVED	DATE
C01	CB	FIRST ISSUE	MD	PS	13.07.26

SOLIHULL MBC LICENSE NO. 100023139
CONTAINS ORDNANCE SURVEY DATA © CROWN COPYRIGHT AND
DATABASE RIGHTS 2026


HIGHWAY INFRASTRUCTURE
ECONOMY & INFRASTRUCTURE
COUNCIL HOUSE, MANOR SQUARE
SOLIHULL, B91 3QB
HIGHWAYS@SOLIHULL.GOV.UK
0121-704-6000

Status
FOR INFORMATION

Project Title
**ST BERNARD'S ROAD -
PROPOSED ZEBRA CROSSING**

Drawing Title
CONSULTATION PLAN

Scale	Date	Drawn-by	Checked-by	Approved-by	Rev
AS SHOWN	13/07/26	CB	MD	PS	C01
Drawing Number 236234-SMBC-GEN-DR-C-0001					