


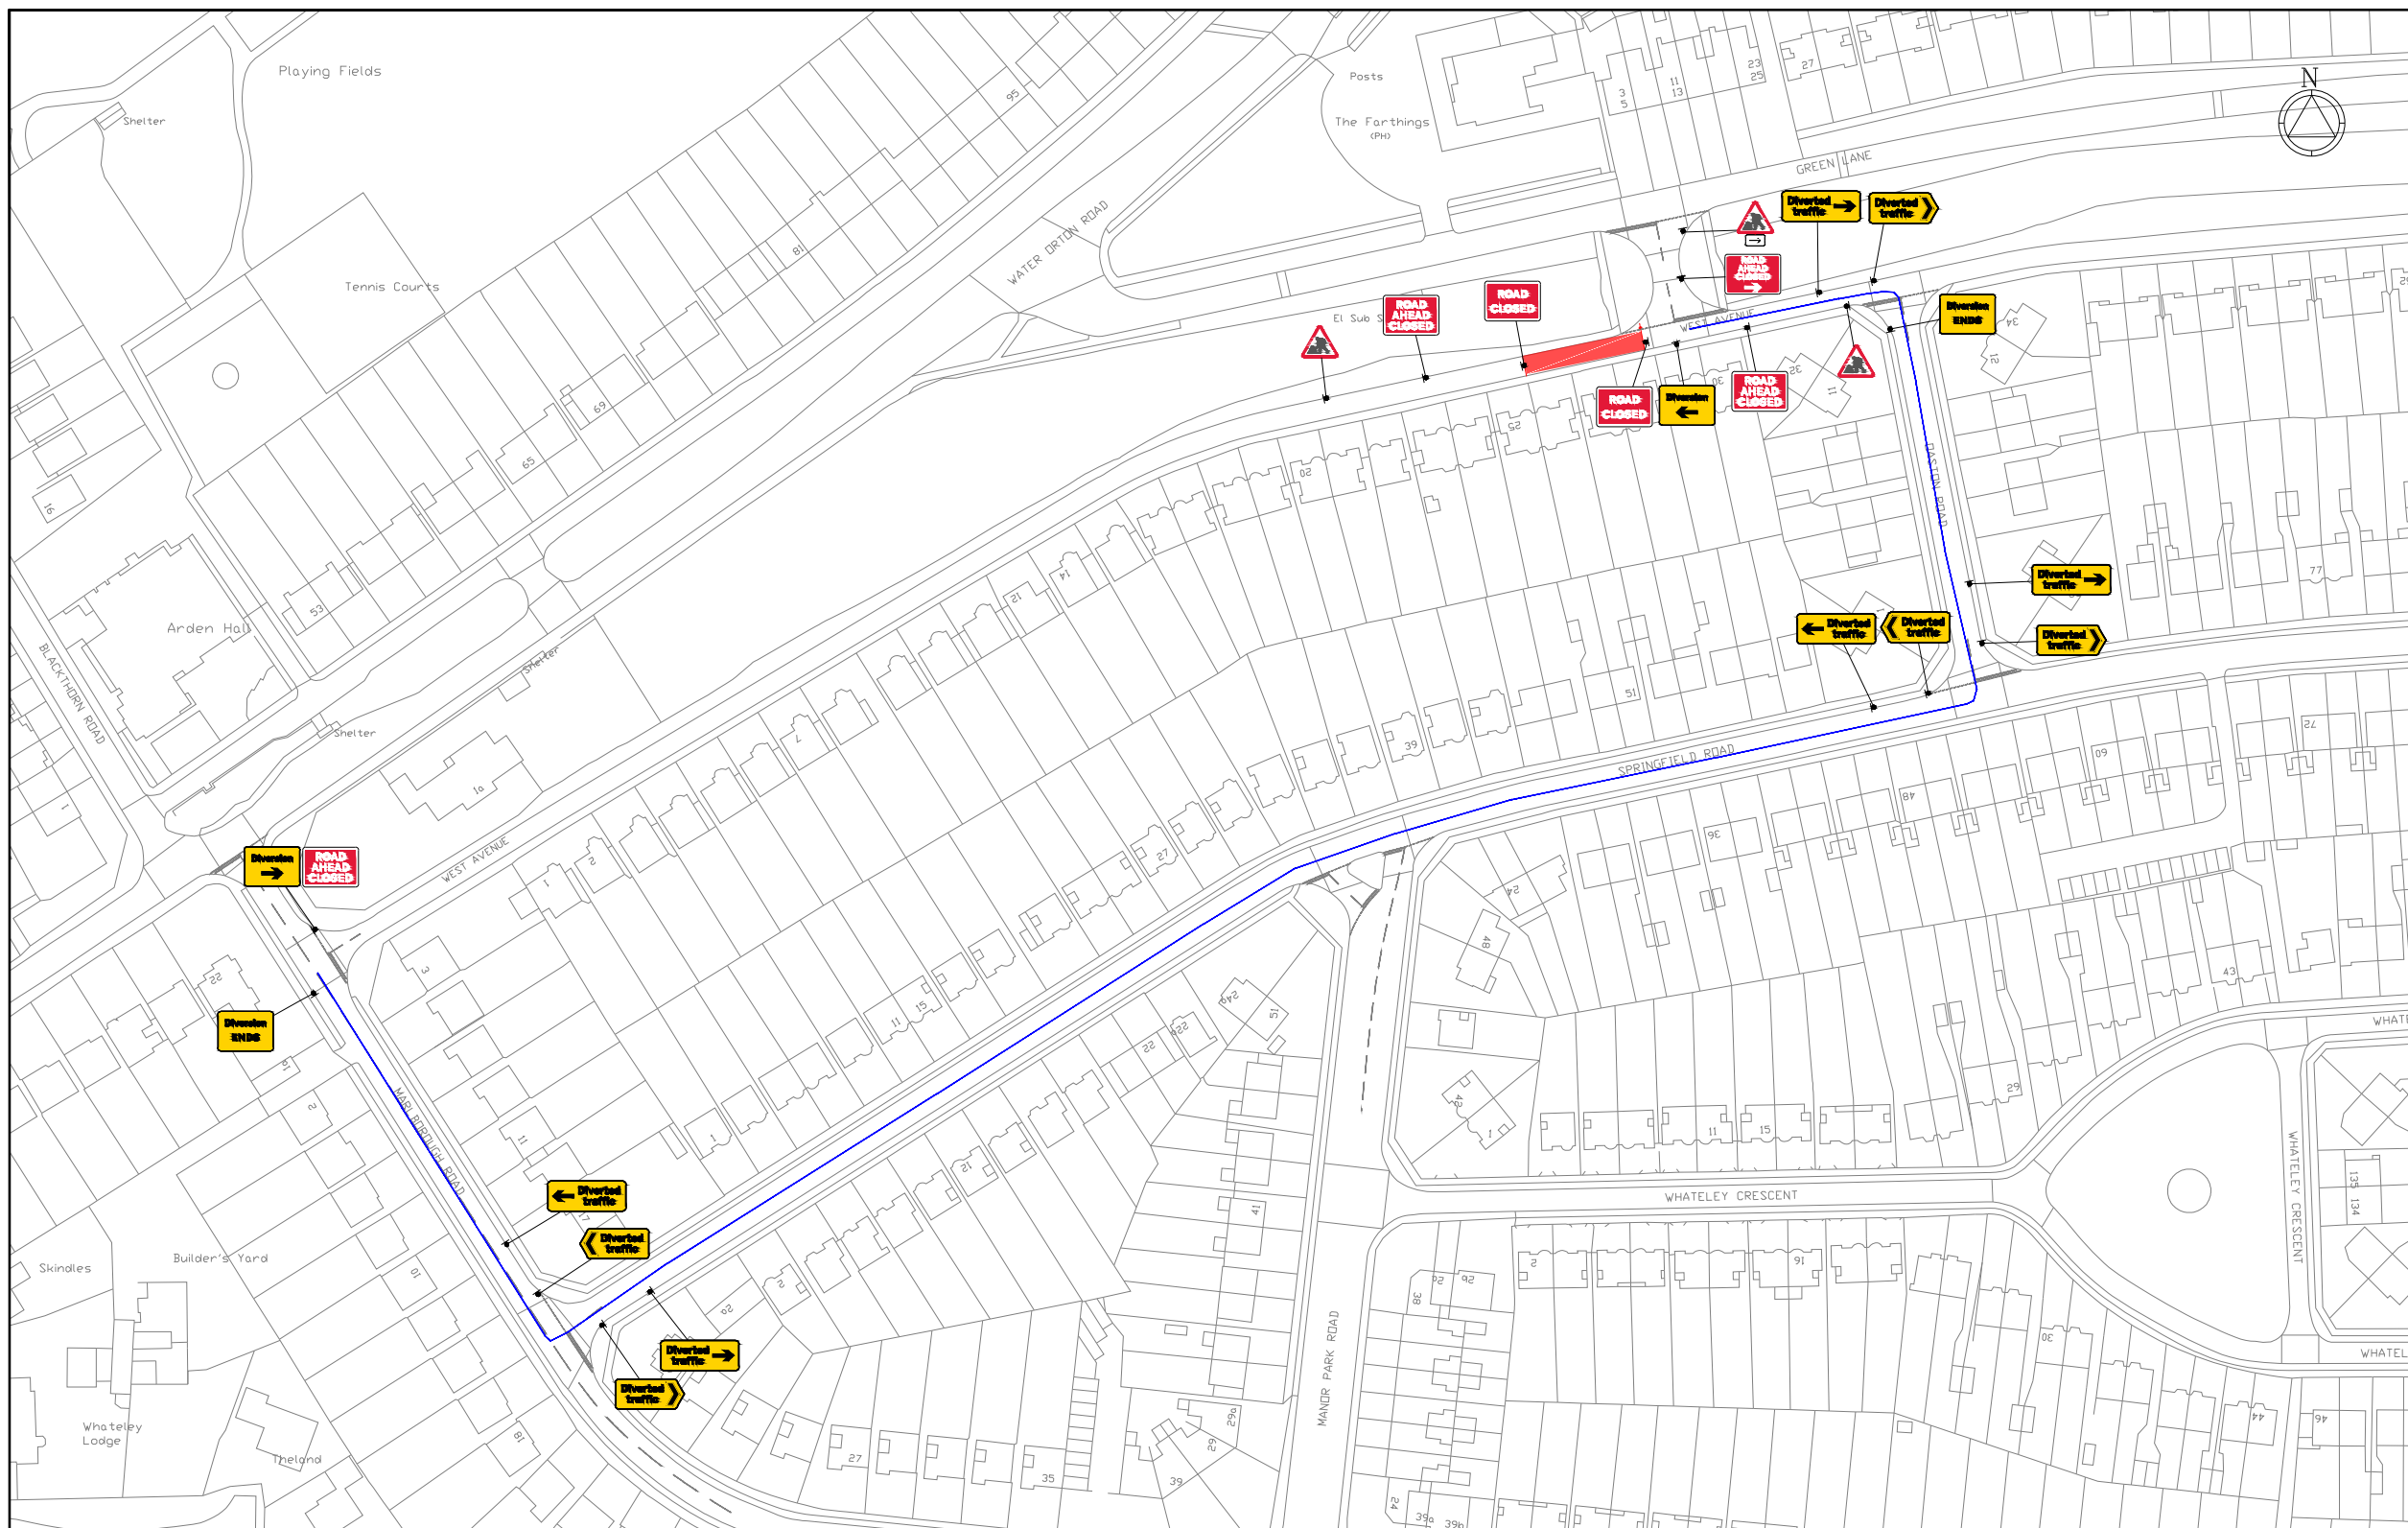

KEY

	Pedestrian Barrier		Traffic signal phase
	Cone		Pedestrian ramp (Fixed to ground)
	Sign		TM Operative
	Portable traffic signal		Marshal
	Work area		No Parking Cones
	Closed area		Temporary Pedestrian Crossing
	Safety Zone		
	Diversion Route		
	Pedestrian Route		

DETAIL B

Single/Dual category 40km/h or less - 450km/h traffic cones, spacing 1.5m.
 Single/Dual category 40km/h or more - 750m traffic cones, spacing 1.5m.
 Single/Dual category national speed limit - 750m traffic cones, spacing 1.5m.
 Section 2m.

Notes:

- During darkness, warning lights to BS EN 12326:2002 should be provided in accordance with Table A1.3.
- 45° taper frames 1.5m spacing, no relaxations.
- For Category 1 and MSB, 45° taper with front shoulders, 'no cones' will be required for both standard and relaxation works or dual lanes, and the facing side of dual shoulders.

DETAIL C2

Single category 40km/h or less - 450km/h traffic cones.
 Single/Dual category 50km/h or more - 750m traffic cones.

Notes:

- During darkness, warning lights to BS EN 12326:2002 should be provided in accordance with Table A1.3.

Scan QR for location
EASTINGS & NORTHINGS:
415737 , 289862



Client

openreach

Works Description
REPLACE POLE

Address
USRN: 35002929 WEST AVENUE, CASTLE BROMWICH, SOLIHULL B36 0EB

TM Type


ROAD CLOSURE
0.37 MILES
24 SIGNS

Design: D.PARRY	Drawn: C.PARRY	Chkd: D.PARRY
Date: 24.06.26	Date: 24.06.26	Date: 24.06.26

Drawing No
0016845-WH3R410B-CASTLE BROMWICH-51-7000

Road Speed	
------------	---

Sign Schedule		Sign Schedule	
	ID: 001 Qty: 1 Ref: 573 Direction to hazard right		ID: 007 Qty: 3 Ref: 7001 Road works ahead
	ID: 002 Qty: 1 Ref: 13-9 Schedule 13 : Temporary Sign		ID: 008 Qty: 2 Ref: 7010-FP-13-9 Nature of temporary hazard ahead - Road Closed
	ID: 003 Qty: 1 Ref: 2702 Start of temporary diversion route		ID: 009 Qty: 3 Ref: 7010-FP-13-9 Nature of temporary hazard ahead - Road Ahead Closed
	ID: 004 Qty: 2 Ref: 2702 End of temporary diversion route		ID: 010 Qty: 2 Ref: 2703 Direction of temporary diversion route from junction ahead
	ID: 005 Qty: 3 Ref: 2703 Direction of temporary diversion route from junction ahead		ID: 011 Qty: 2 Ref: 2704 Direction of temporary diversion route
	ID: 006 Qty: 3 Ref: 2704 Direction of temporary diversion route		ID: 012 Qty: 1 Ref: 2702 Start of temporary diversion route

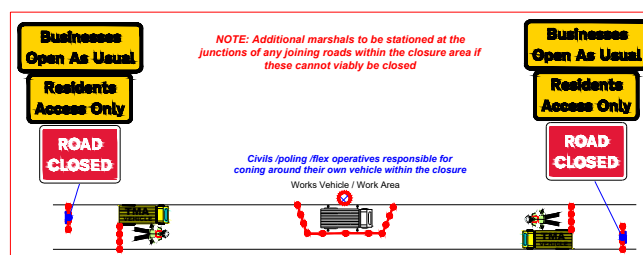

This road will
be CLOSED
XX/XX/XX - XX/XX/XX
From XX:XX - XX:XX

Advance warning signs to be
installed prior to installation of
closure.

ROAD CLOSURE :

NOTES

- 1 All traffic signs shall comply with Chapter 8 of the Traffic Signs Manual
- 2 All traffic management equipment shall be provided by the Contractor, unless otherwise specified.
- 3 All signs shall be positioned so as not to be obscured by any other objects and shall not obstruct any other sign, permanent or temporary as much as is reasonably practicable.
- 4 All traffic signs shall meet the reletterisation requirements of BS 873 : Part 6 : 1983, Table 1.
- 5 Works Access/Egress to be positioned to suit ongoing works.

NOTE

Plans for any road closure should be discussed by the designer with the police and any relevant Highways Authorities, if traffic is being diverted on to their network.