


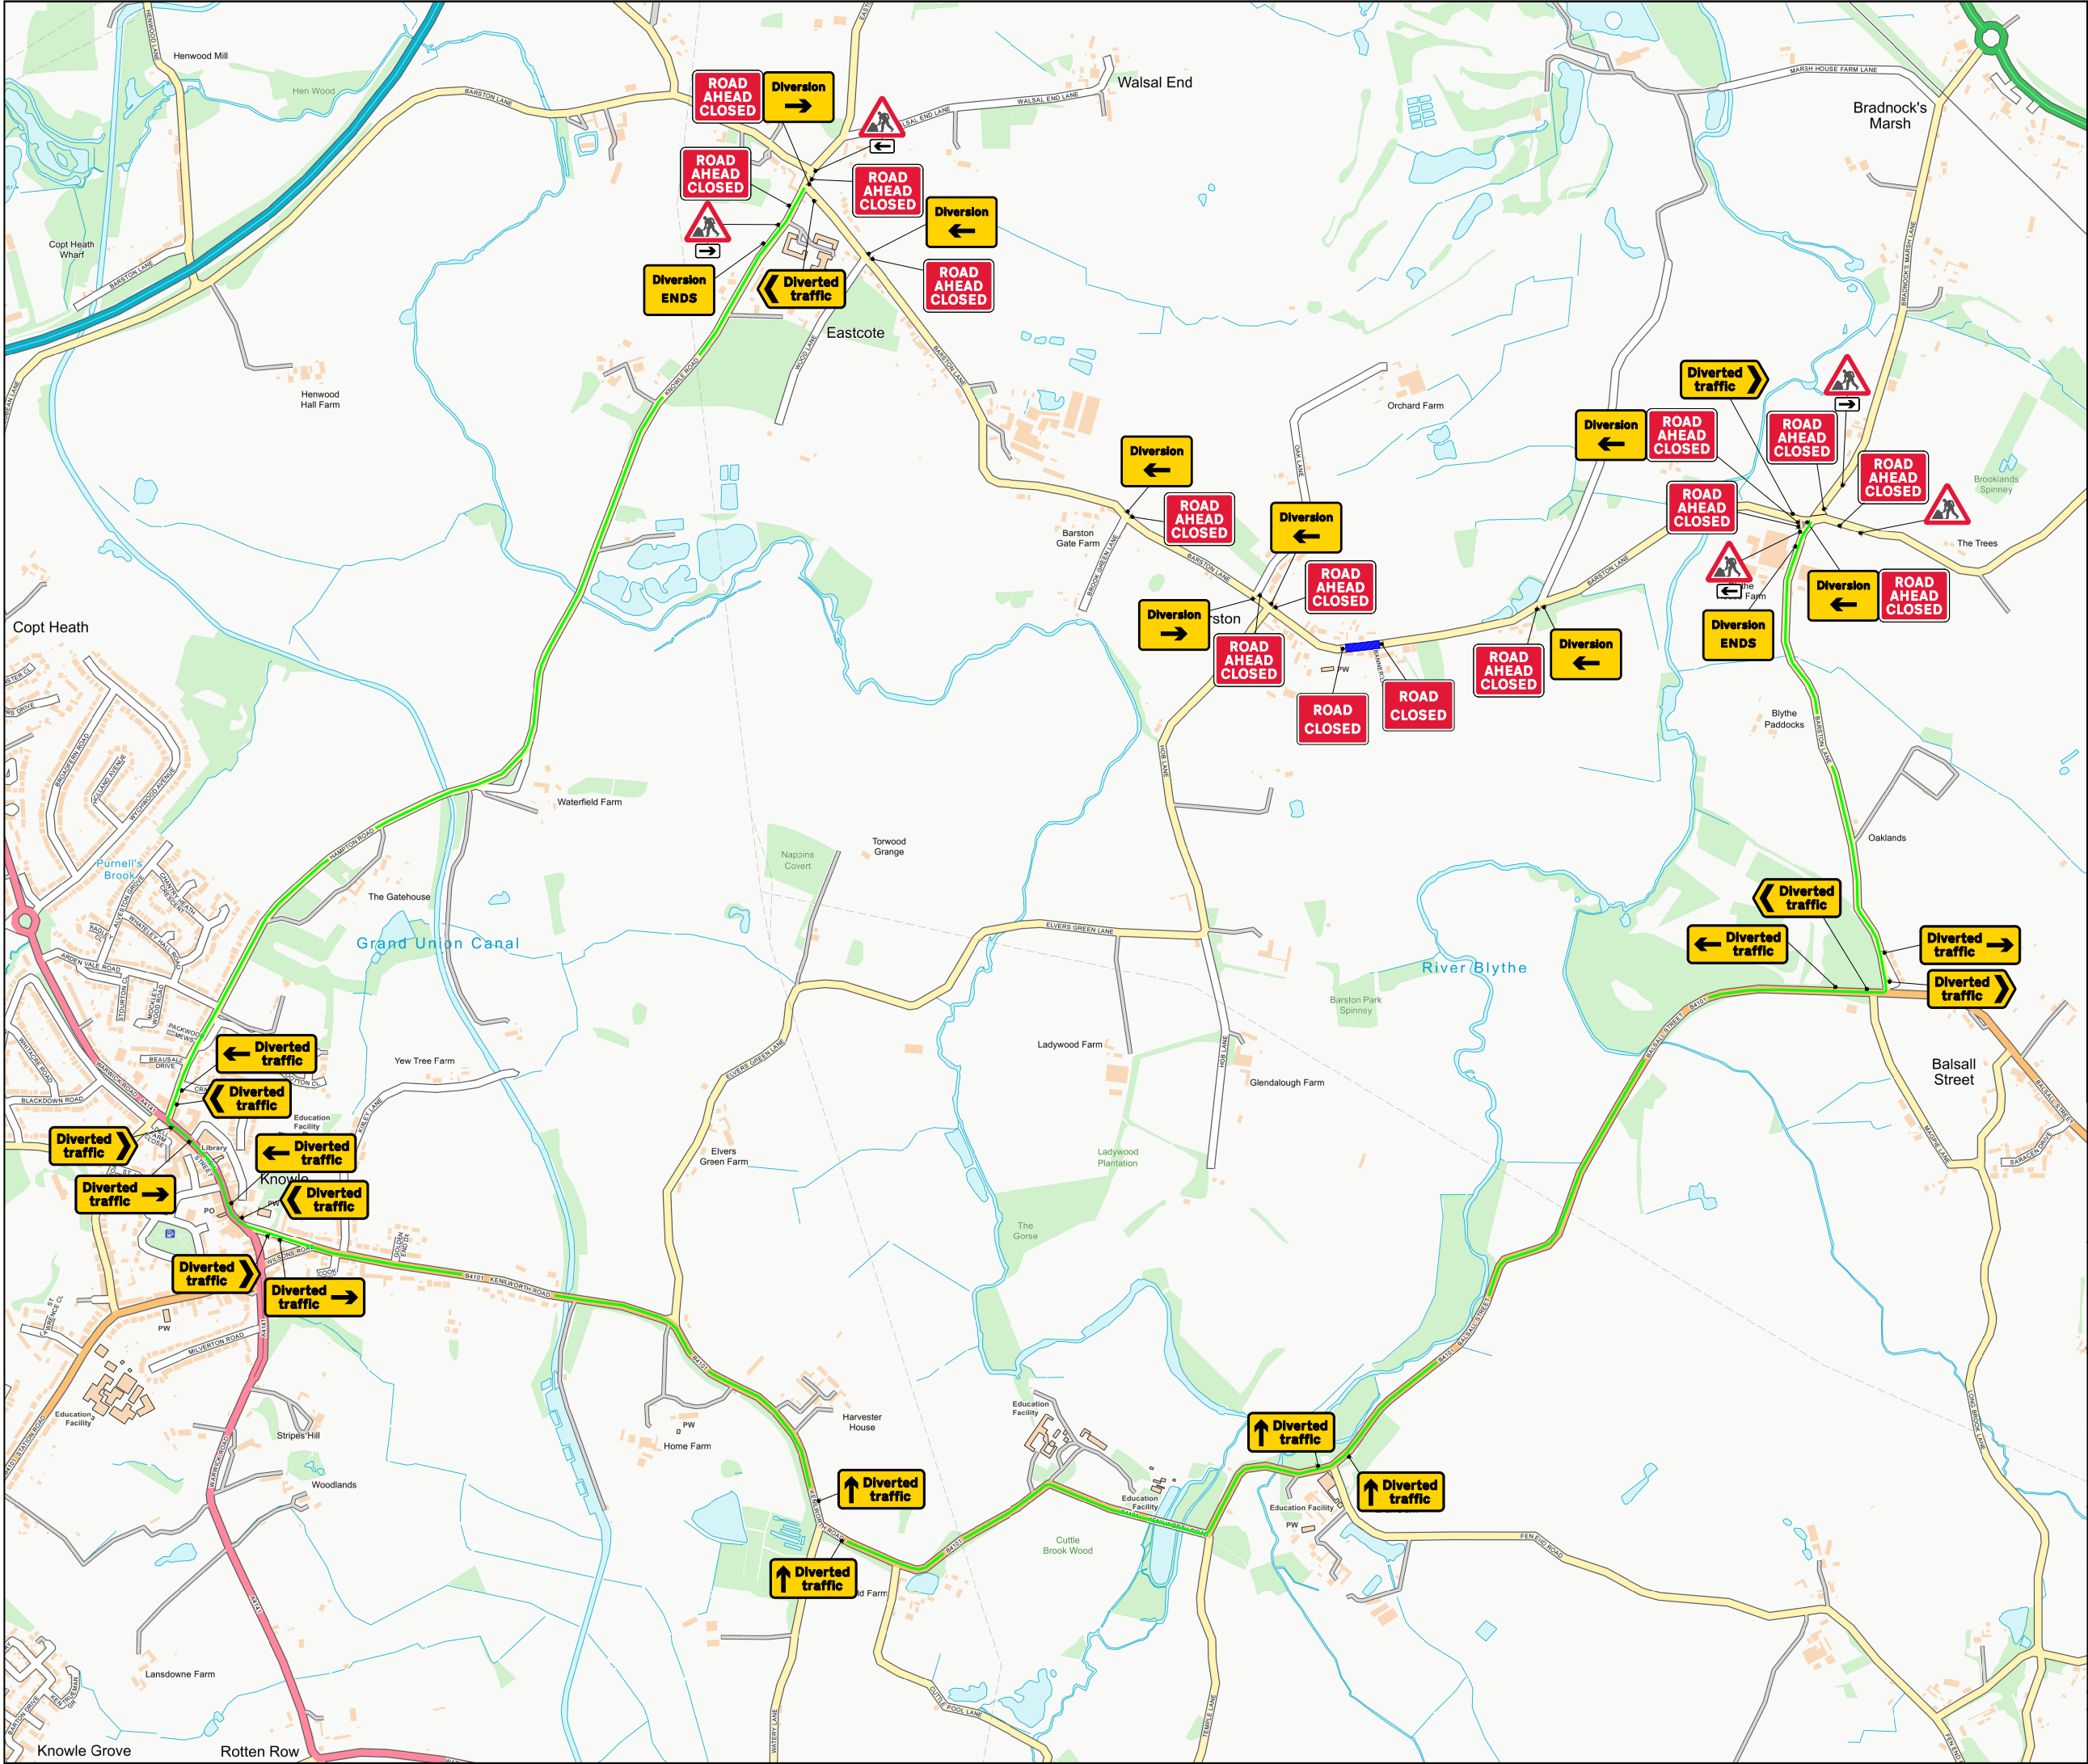

KEY

Cone

Sign

Work area

Diversion route

Sign Count

48

Diversion Route

Clockwise Diversion

Baraton Lane / Balsall Street / High Street / Hampton Road

Anti-Clockwise Diversion

Hampton Road / High Street / Kenilworth Road / Barston Lane

Min width of sideways safety zone (S)

0.5 m

Min length of longways clearance (L)

0.5 m

Speed of the road

30

Rev	Description	By	Chk	Date
-	--	-	-	-

Revisions

Client:

nationalgrid

Project:

Barston Lane, Barston, Solihull, Solihull, B92 0JU
Grid Ref: (x)420793 ; (y)278060

Title:

Road Closure & Diversion

DOOCEY

Traffic Management

Design: SH	Drawn: SH	Chkd: OP
Date: 08/05/26	Date: 08/05/26	Date: 08/05/26
Scale: A3 - NTS	Status: Proposed	

Drawing No

DTM9141 - 002

Rev: -