


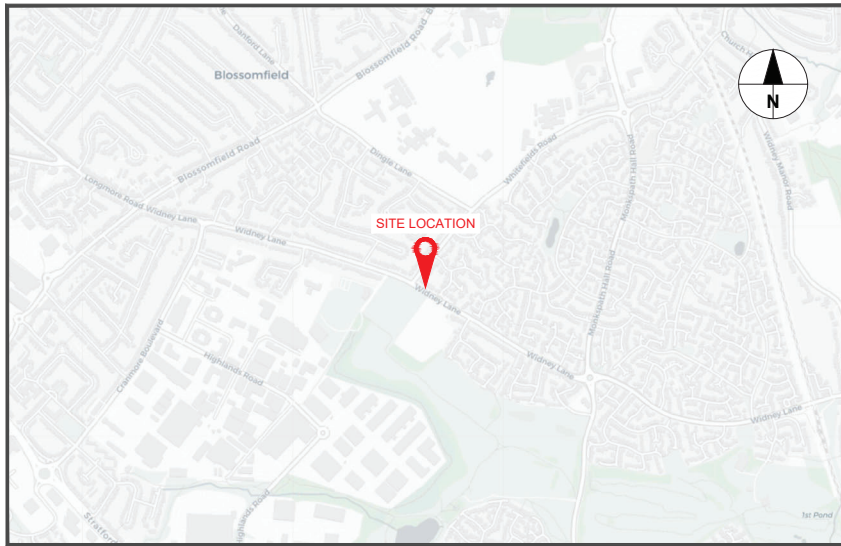


LOCATION PLAN
(N.T.S)



EXISTING LAYOUT



PROPOSED LAYOUT *5

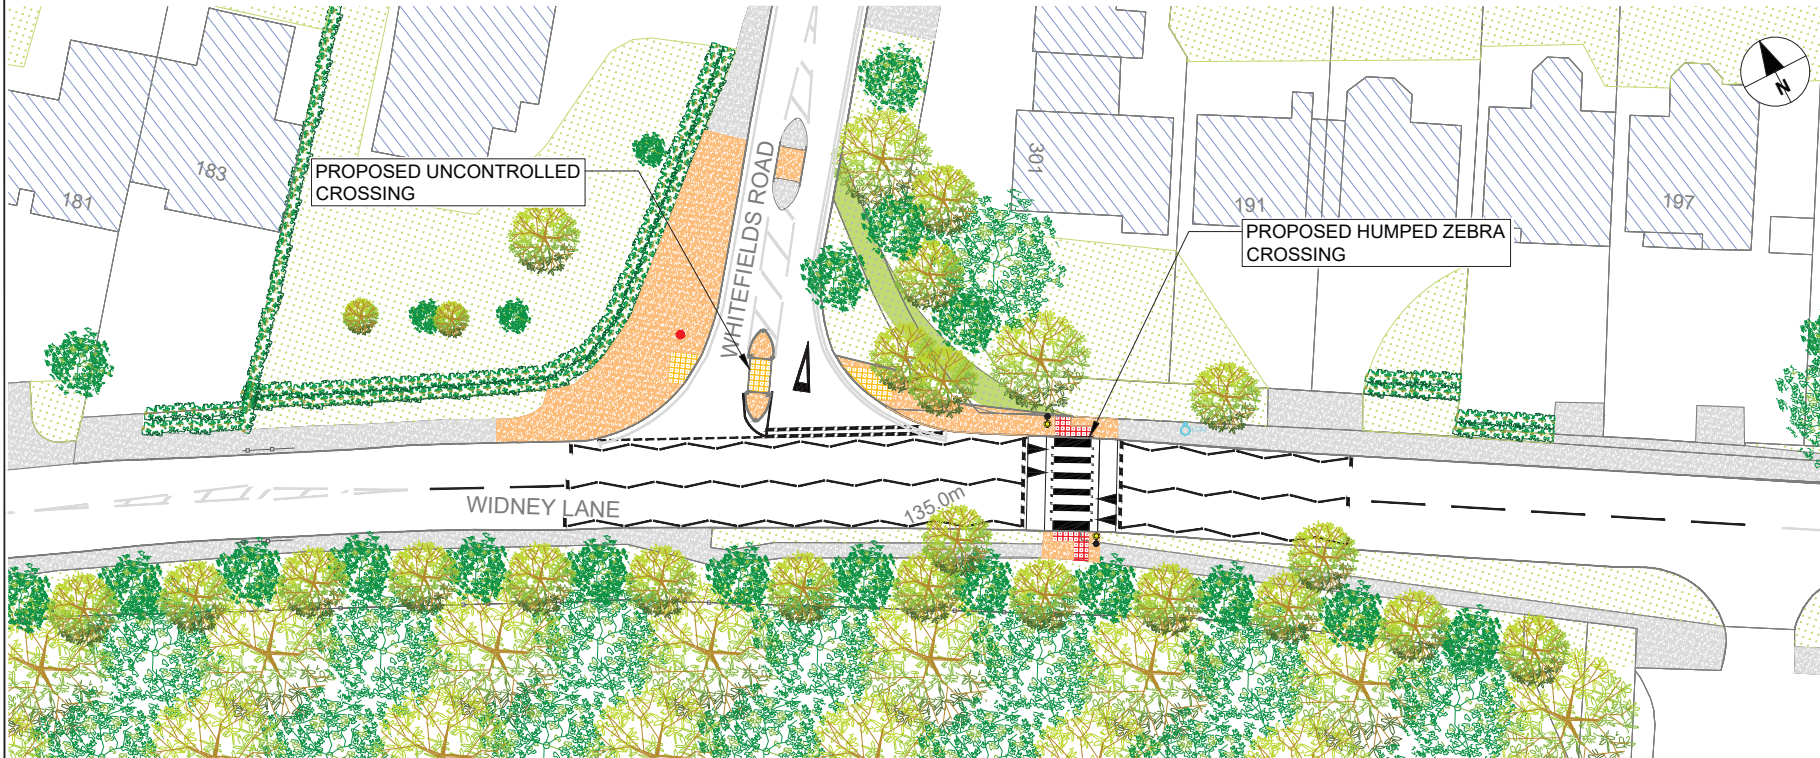

CONSULTATION LAYOUT
SCALE (1:200)

- Notes
1. PLEASE REFER TO SCALE AND SIZE SHEET AS INDICATED DIMENSIONS TO BE VERIFIED ON SITE
 2. THIS DRAWING SHOULD NOT BE SCALED
 3. ANY DISCREPANCIES SHOULD BE REFERRED TO THE ENGINEER PRIOR TO WORK BEING PUT IN HAND
 4. ONLY PRINT IN COLOUR
 5. INDICATIVE LAYOUT ONLY

- KEY:
- EXISTING KERB TO REMAIN
 - ▨ EXISTING FOOTWAY
 - EXISTING BOLLARD TO BE REMOVED
 - EXISTING SAFETY STEEL RAILINGS
 - 🌳 EXISTING TREES / VEGETATION
 - ▨ EXISTING GRASS VERGE
 - 📡 EXISTING LIGHTING COLUMN
 - ▨ PROPOSED GRASS VERGE
 - ▨ PROPOSED FOOTWAY CONSTRUCTION
 - ▨ PROPOSED RED BLISTER TACTILE PAVING
 - ▨ PROPOSED BUFF BLISTER TACTILE PAVING
 - 🚦 PROPOSED BELISHA BEACON AND TOP LANTERN

REV	BY	DESCRIPTION	CHECKED	APPROVED	DATE
01	CB	FIRST ISSUE	MD	TS	19/08/26

SOLIHULL MBC LICENSE NO. 100023139
CONTAINS ORDNANCE SURVEY DATA © CROWN COPYRIGHT AND
DATABASE RIGHTS 2026



HIGHWAY INFRASTRUCTURE
ECONOMY & INFRASTRUCTURE
COUNCIL HOUSE MANOR SQUARE
SOLIHULL B91 3QB
HIGHWAYS@SOLIHULL.GOV.UK
0121-704-6000

Status
FOR INFORMATION

Project Title
**WIDNEY LANE - PEDESTRIAN
ACCESSIBILITY IMPROVEMENTS**

Drawing Title
CONSULTATION PLAN

Scale	Date	Drawn-by	Checked-by	Approved-by	Rev
AS SHOWN	19/08/26	CB	MD	TS	
Drawing Number					
236230-SMBC-CON-DR-C-0001					C01