




Solihull
METROPOLITAN
BOROUGH COUNCIL



Gypsy and Traveller Site Allocations Development Plan Document

List of Submitted Sites

Solihull Local Development Framework

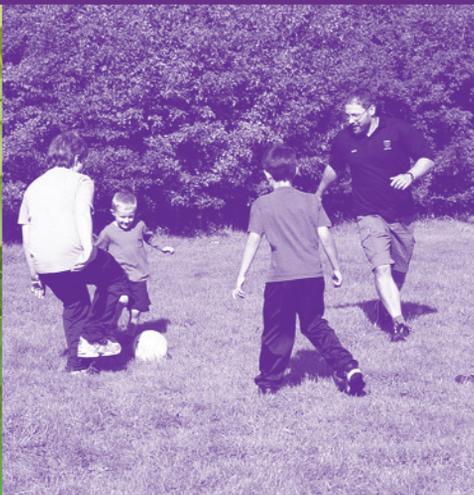

October 2011

**Solihull Local Development Framework
Gypsy and Traveller Site Allocations Development Plan Document Options Paper
Consultation – July and August 2011**

List of Submitted Sites

Contents

	Page
Introduction	1
Location of New Sites and Sites Suggested for Expansion / Increases in Capacity	2
New Sites that have been suggested	3
- Land at School Road, Hockley Heath	4
- Land between Waste Lane and Old Waste Lane, Balsall Common	5
- Land at Damson Lane, Solihull	6
- Land adjacent to the Pleck, Shadowbrook Lane, Hampton-in-Arden	7
- Land at Eaves Green Lane, Meriden	8
Sites suggested for expansion / increases in capacity	
- The Warren, Bickenhill Lane, Marston Green	9
- Land off Salter Street, Earlswood	10
- Canal View, off Salter Street, Earlswood	10
- The Haven, Catherine-de-Barnes Lane, Bickenhill	11
Next Steps	12

Solihull Local Development Framework
Gypsy and Traveller Site Allocations Development Plan Document Options Paper
Consultation – July and August 2011

List of Submitted Sites

Introduction

In July and August 2011 the Council consulted on a Gypsy and Traveller Site Allocations Development Plan Document (DPD) 'Options' Paper. The document, amongst other things, sought views on how the future accommodation needs of Gypsies and Travellers in Solihull could be met by identifying the possible ways in which pitches and sites could come forward. A 'call for sites' exercise was also undertaken for stakeholders to suggest any possible sites that they think may be suitable for use by Gypsies and Travellers.


As part of the consultation, as well as prior to the consultation, potential sites for Gypsies and Travellers have been suggested to the Council for allocation. A number of owners of existing authorised sites have also expressed their desire to extend and increase the number of pitches on their sites.


This information document provides the list and locations of all the new sites and site extensions that have been suggested to the Council as part of the Development Plan Document Process.

The Council has made no decision in favour of any possible site at this stage and this document in no way determines whether a site should be allocated for development.

Location of Suggested Gypsy & Traveller Sites

Legend

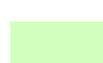-  Solihull Borough Boundary
-  Railway
-  River
-  A Roads
-  B Roads
-  Motorway
-  Green Belt
- Gypsy & Traveller Sites**
-  New site submitted
-  Site put forward for extension

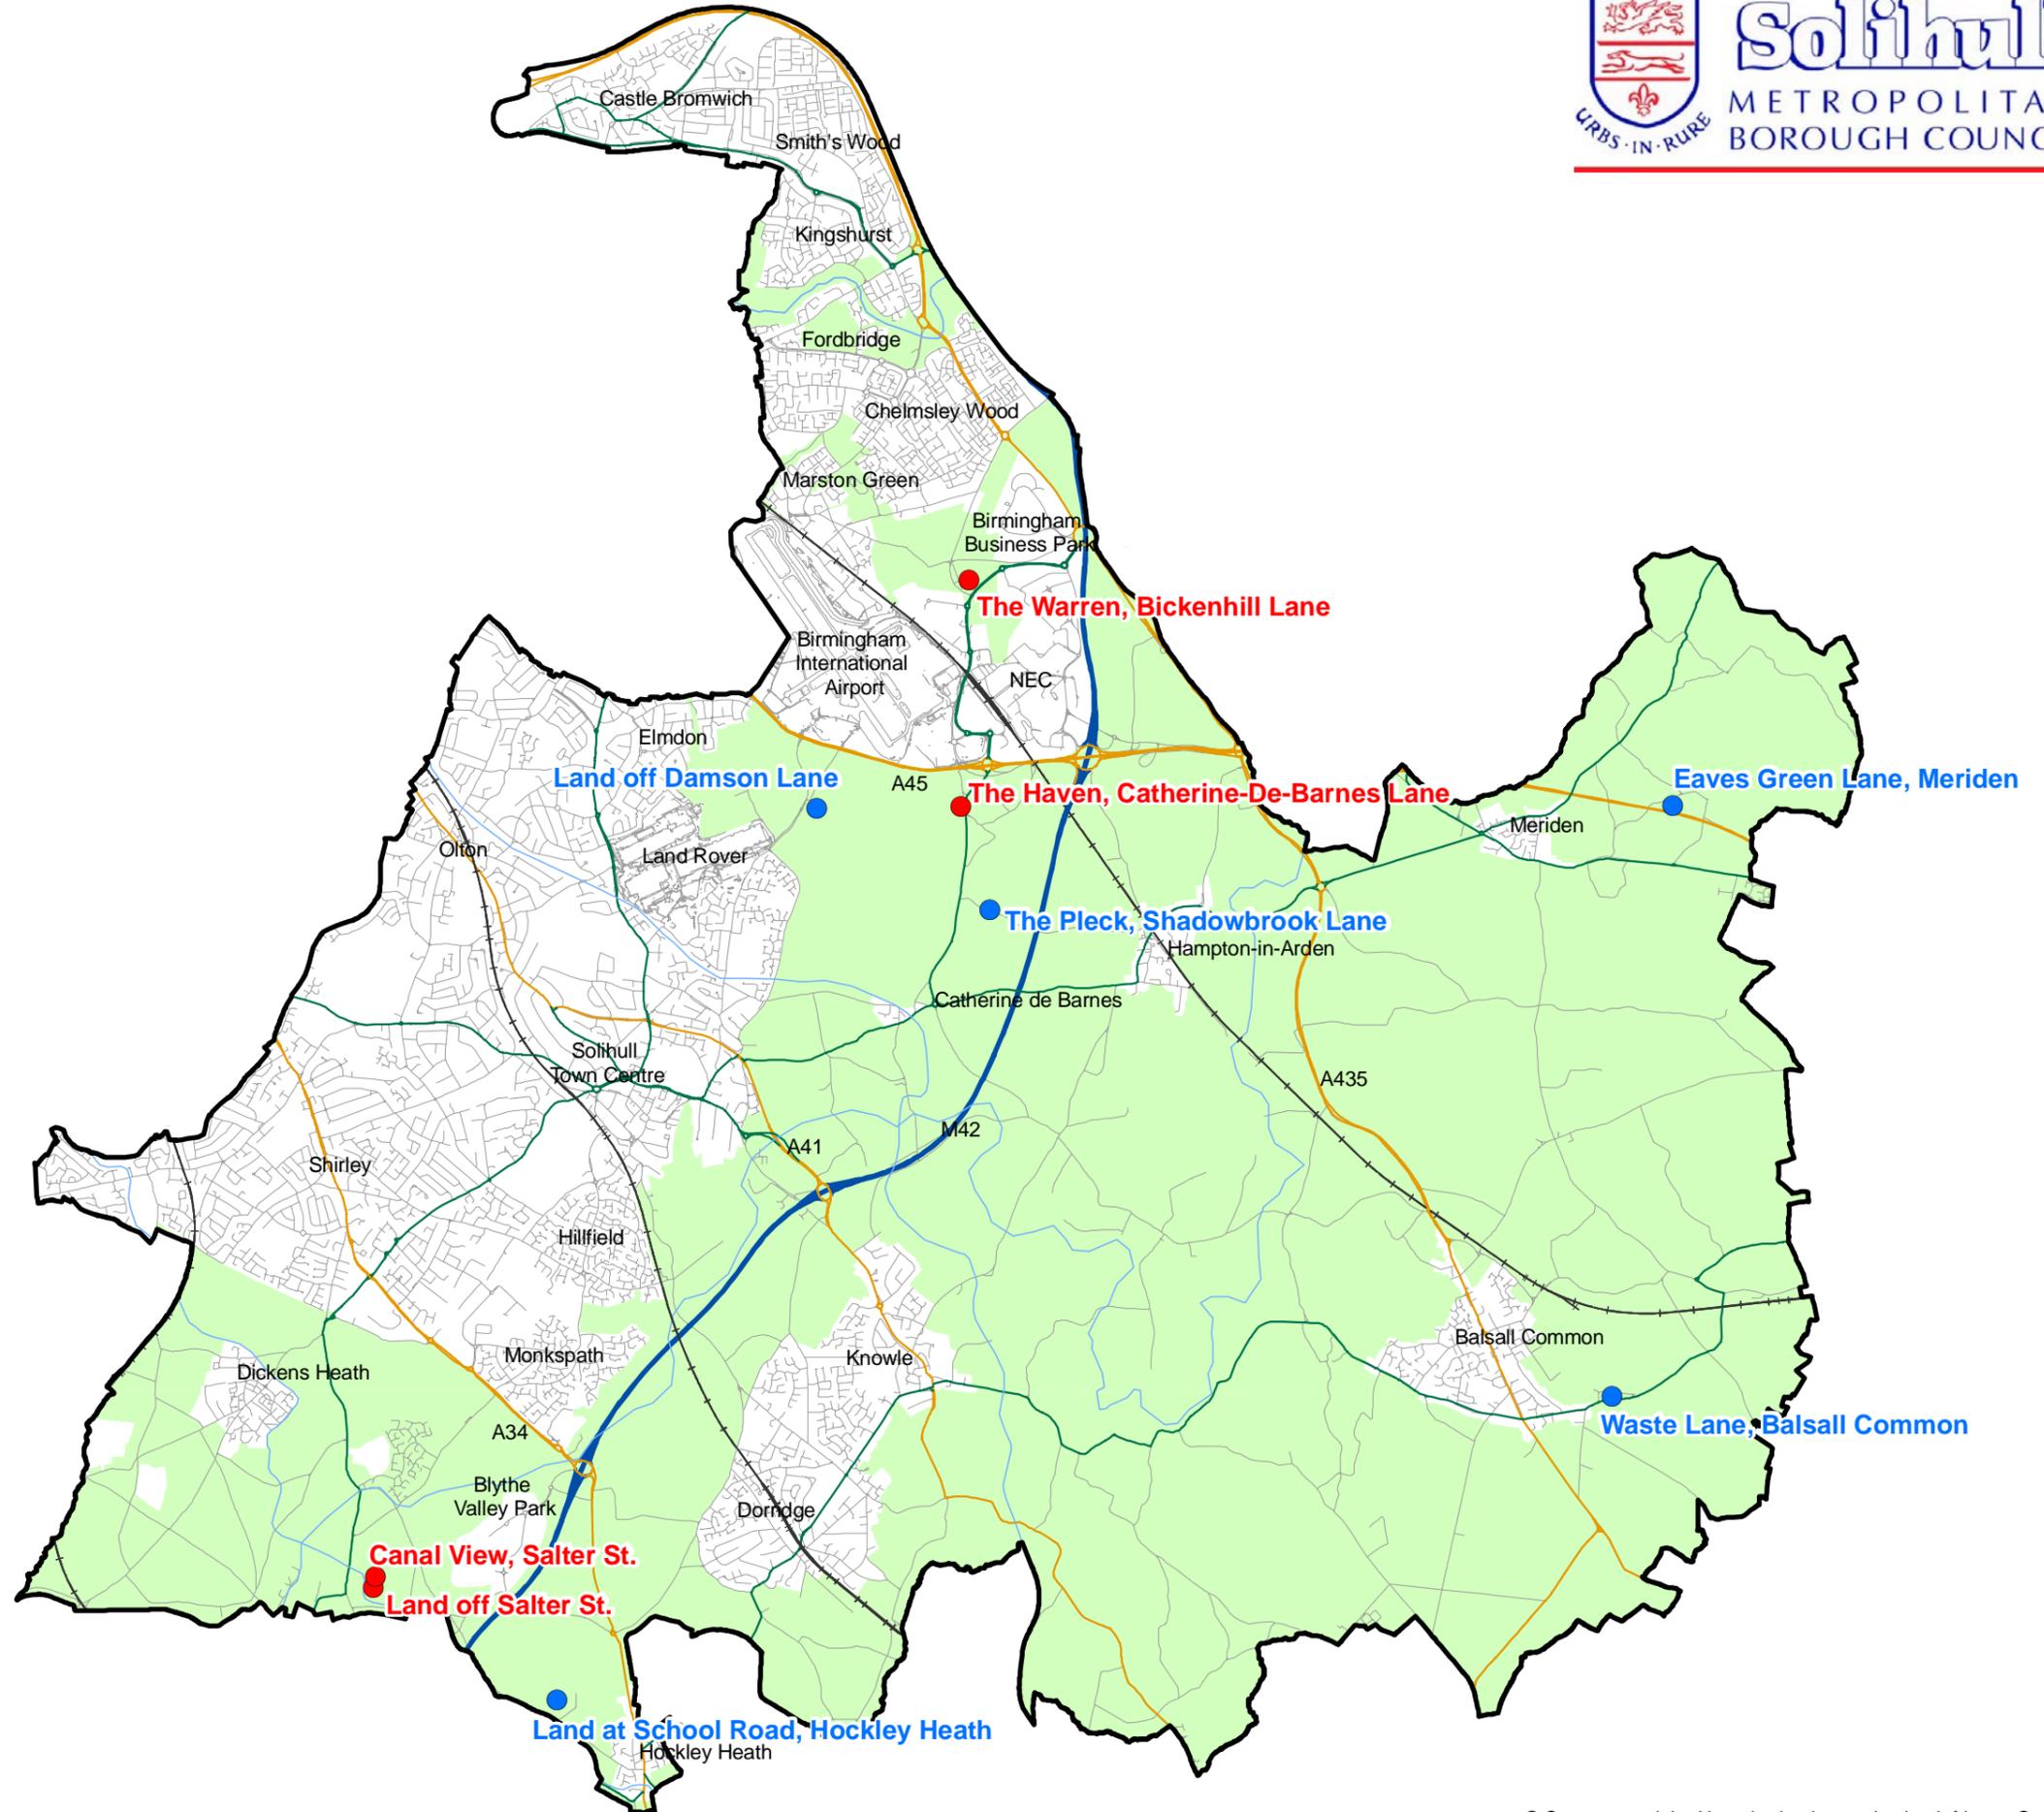

Solihull Local Development Framework
Gypsy and Traveller Site Allocations Development Plan Document Options Paper
Consultation – July and August 2011

List of Submitted Sites

New Sites That Have Been Suggested:

- Land at School Road, Hockley Heath (page 4)
- Land between Waste Lane and Old Waste Lane, Balsall Common (page 5)
- Land at Damson Lane, Solihull (page 6)
- Land adjacent to the Pleck, Shadowbrook Lane, Hampton-in-Arden (page 7)
- Land at Eaves Green Lane, Meriden (page 8)

Sites suggested for expansion / increases in capacity:

- The Warren, Bickenhill Lane, Marston Green (page 9)
- Land off Salter Street, Earlswood (page 10)
- Canal View, off Salter Street (page 10)
- The Haven, Catherine-de-Barnes Lane, Bickenhill (page 11)



Gypsy & Traveller Site:
Land at School Road, Hockley Heath (190)

@A4 1:1,500



© Crown copyright. Unauthorised reproduction infringes Crown copyright and may lead to prosecution or civil proceedings.
 Metropolitan Borough of Solihull - 100023139 [2011]




 Gypsy & Traveller Site

Gypsy & Traveller Site:
Land between Waste Lane and Old Waste Lane, Balsall Common

@A4 1:1,500



© Crown copyright. Unauthorised reproduction infringes Crown copyright and may lead to prosecution or civil proceedings.
Metropolitan Borough of Solihull - 100023139 [2011]

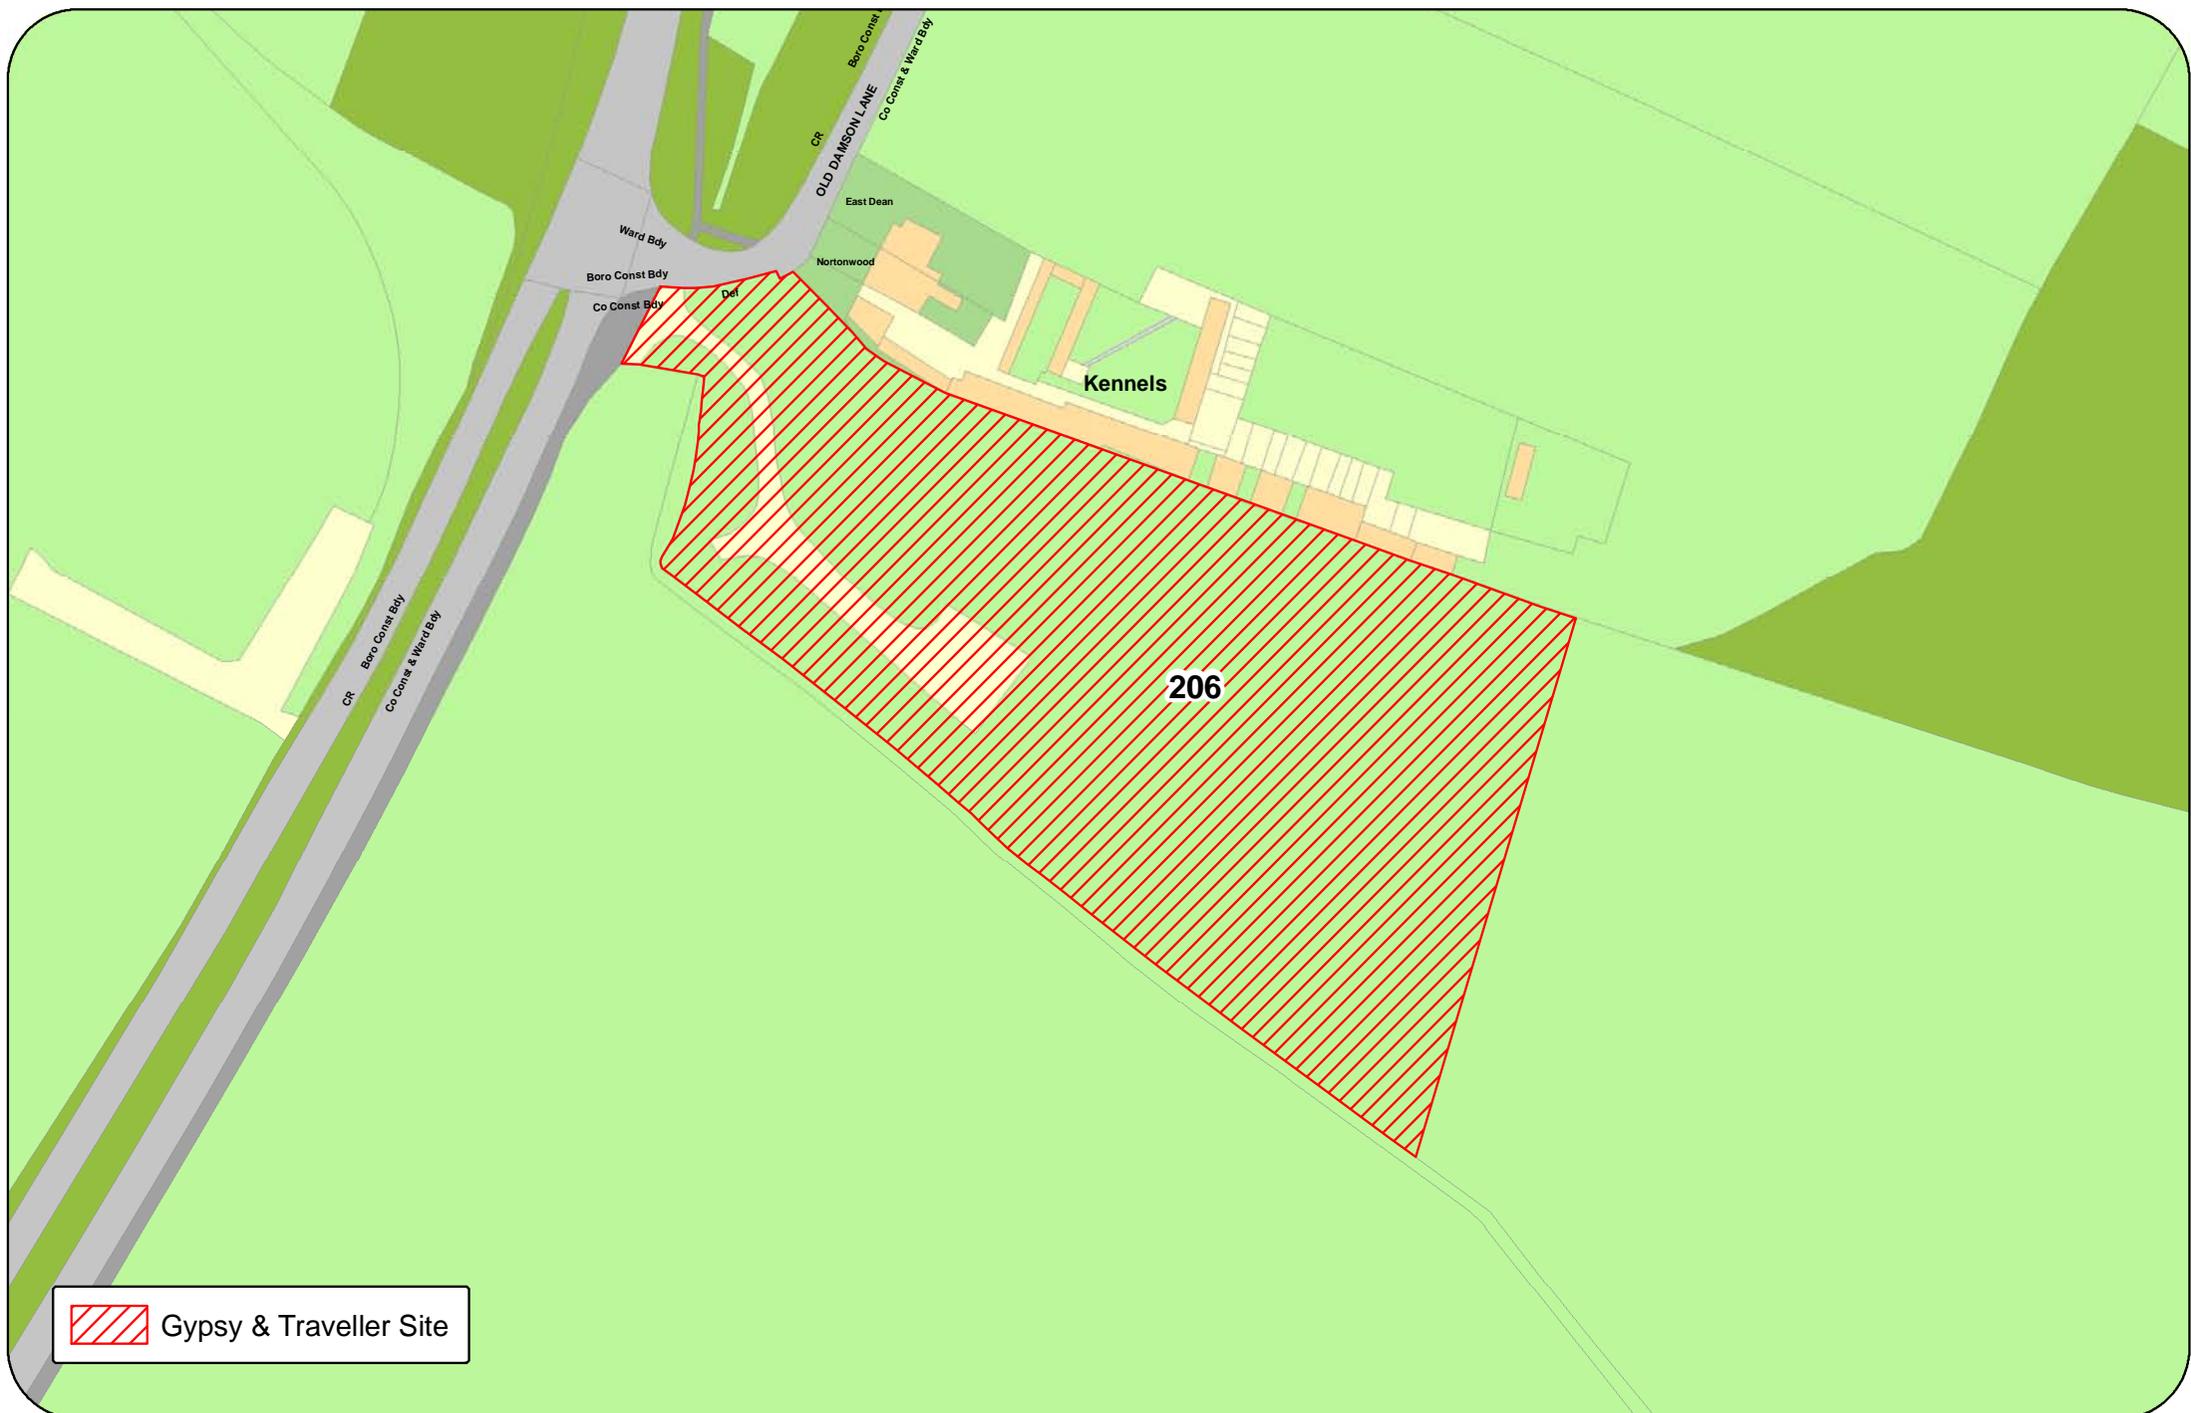

**Gypsy & Traveller Site:
Council owned land at Damson Lane (206)**

@A4 1:1,500



© Crown copyright. Unauthorised reproduction infringes Crown copyright and may lead to prosecution or civil proceedings.
Metropolitan Borough of Solihull - 100023139 [2011]



 Gypsy & Traveller Site

Gypsy & Traveller Site:
Land adjacent to the Pleck, Shadowbrook Lane (156)

@A4 1:1,500



© Crown copyright. Unauthorised reproduction infringes Crown copyright and may lead to prosecution or civil proceedings.
 Metropolitan Borough of Solihull - 100023139 [2011]




 Gypsy & Traveller Site

**Gypsy & Traveller Site:
Eaves Green Lane, Meriden**

@A4 1:1,500



© Crown copyright. Unauthorised reproduction infringes Crown copyright and may lead to prosecution or civil proceedings.
Metropolitan Borough of Solihull - 100023139 [2011]

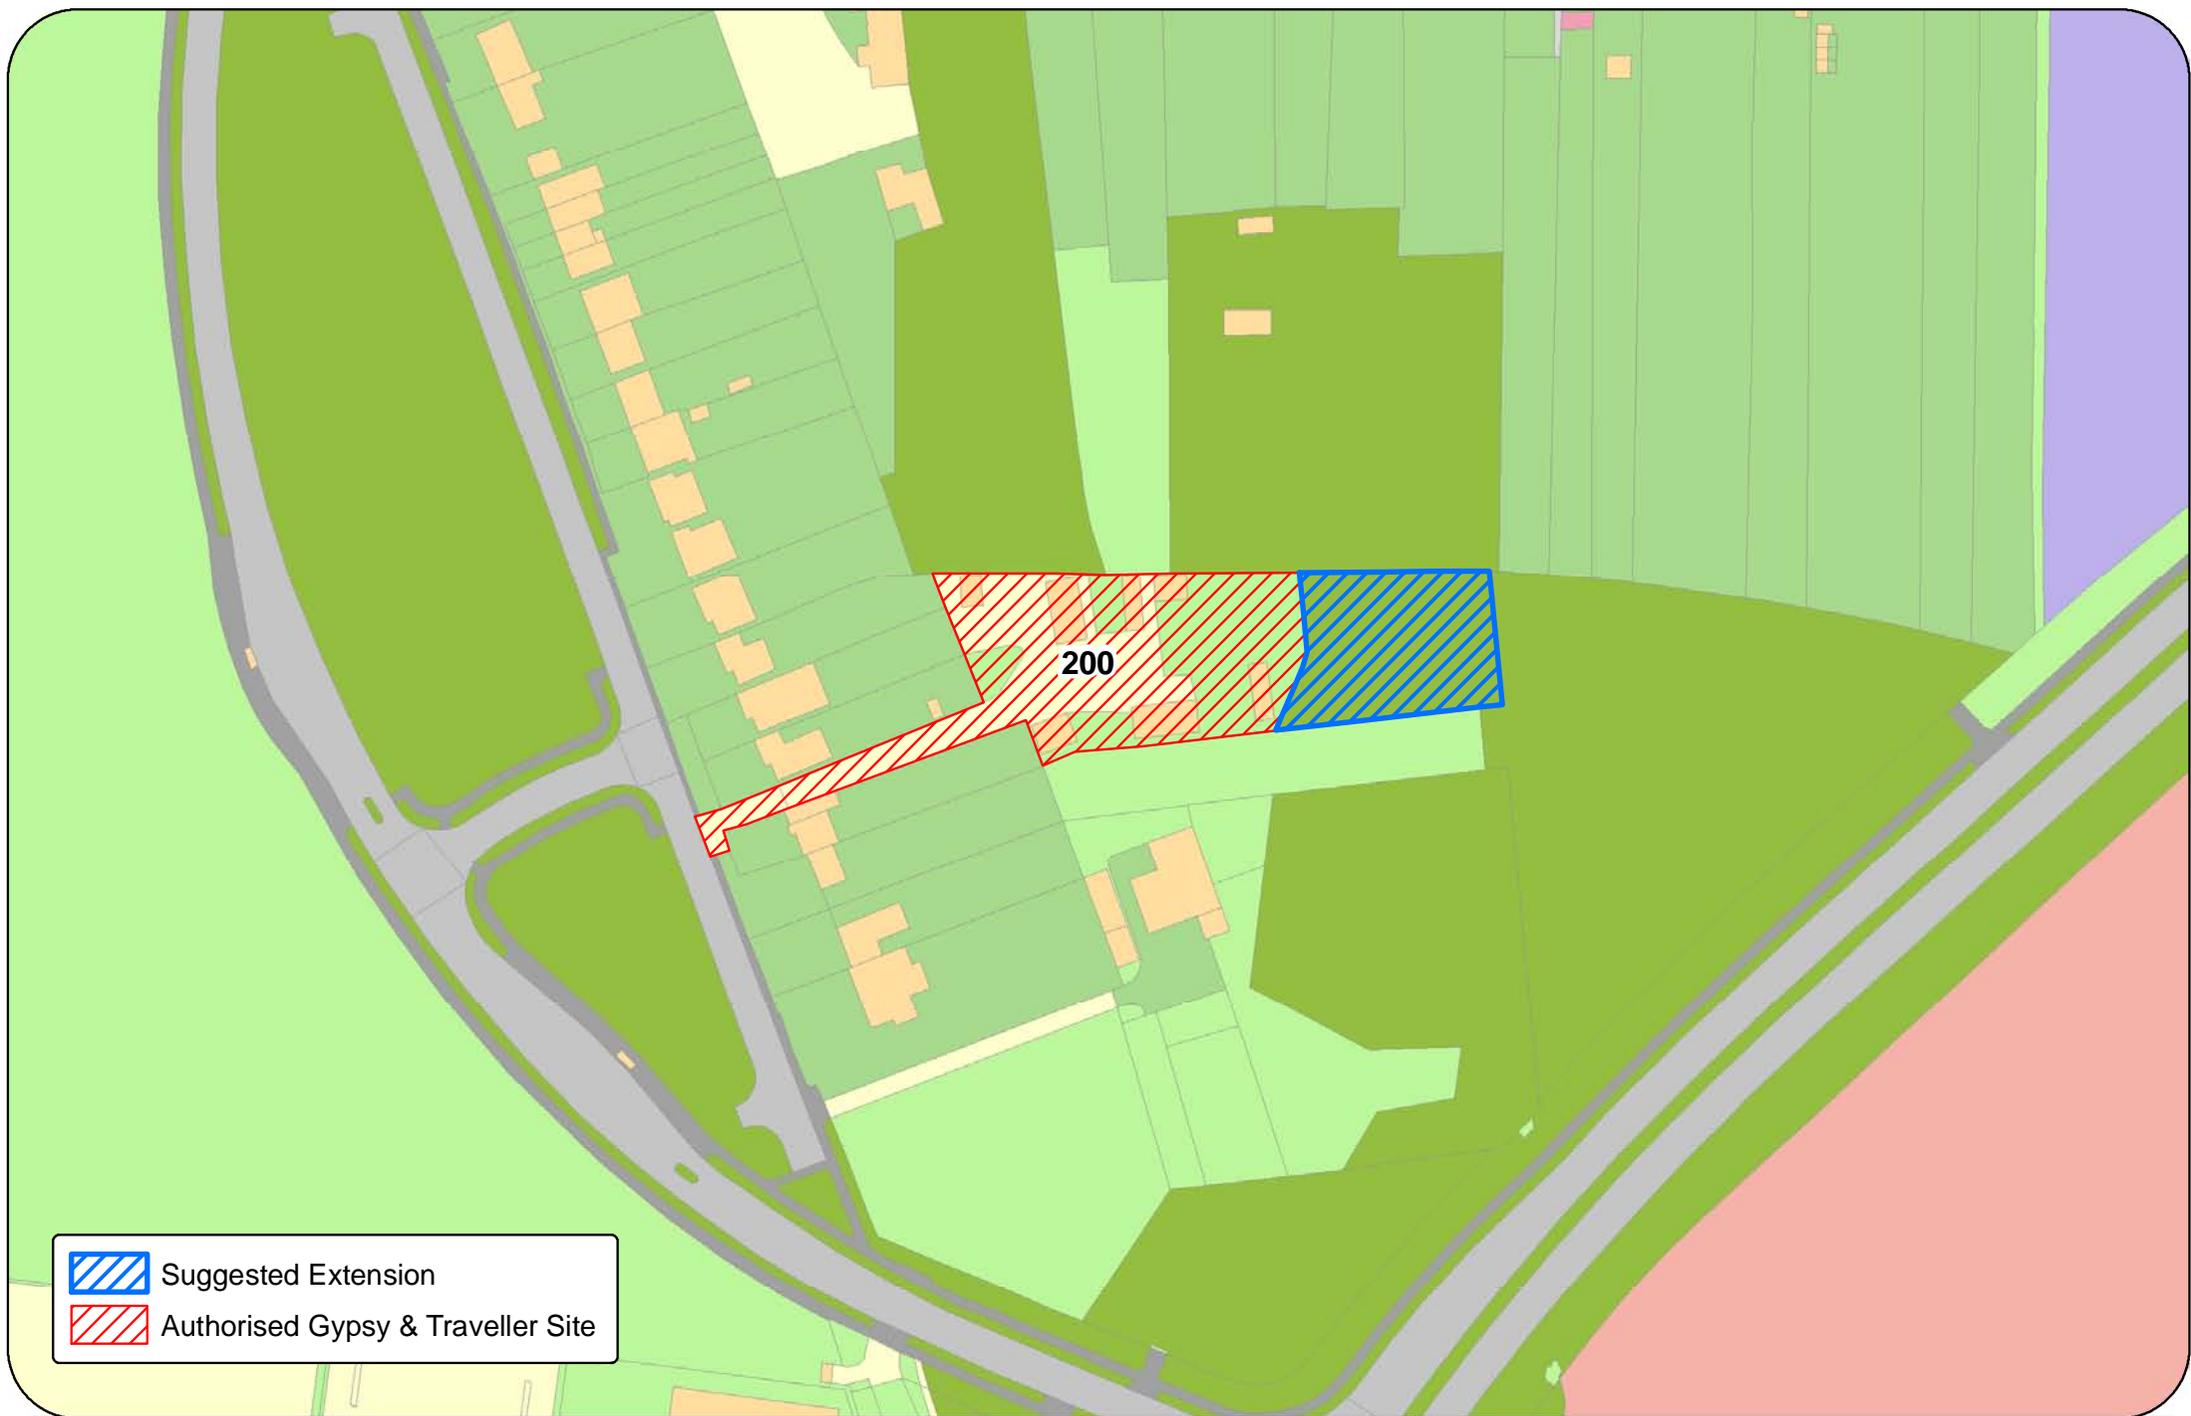

Suggested Extension




Authorised Gypsy & Traveller Site

**Gypsy & Traveller Sites:
The Warren, Bickenhill Lane (200)**

@A4 1:1,500



© Crown copyright. Unauthorised reproduction infringes Crown copyright and may lead to prosecution or civil proceedings.
Metropolitan Borough of Solihull - 100023139 [2011]

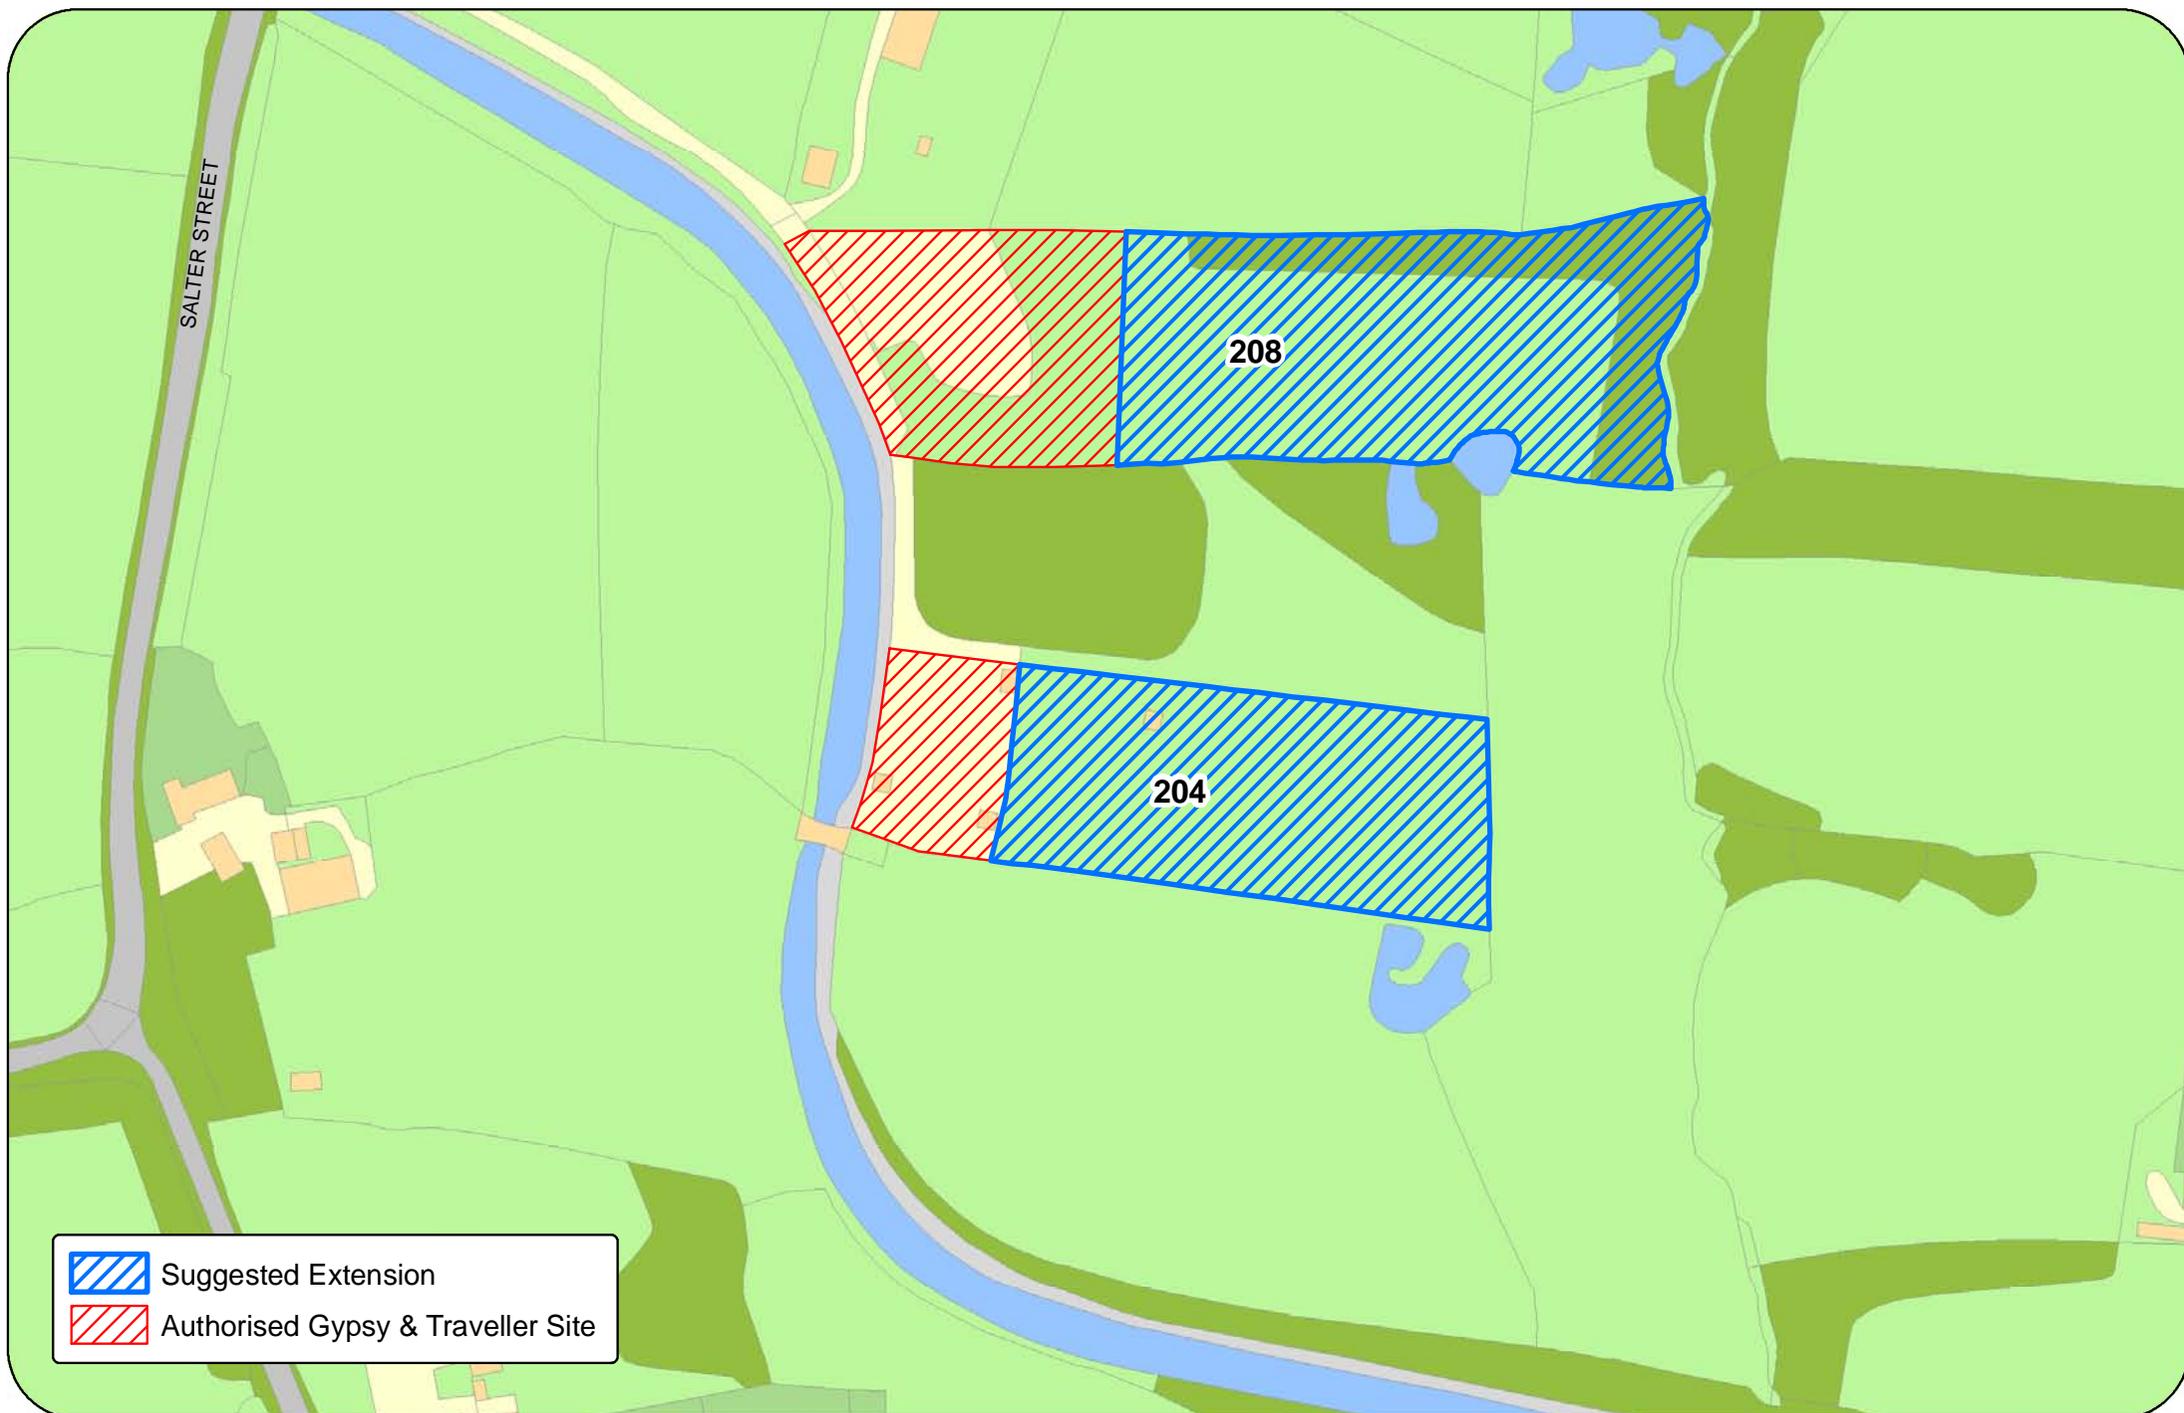

SALTER STREET

208

204

-  Suggested Extension
-  Authorised Gypsy & Traveller Site

**Gypsy & Traveller Sites:
Land off Salter Street, Earlswood (204) and Canal View, off Salter Street (208)**

@A4 1:2,000



© Crown copyright. Unauthorised reproduction infringes Crown copyright and may lead to prosecution or civil proceedings.
Metropolitan Borough of Solihull - 100023139 [2011]



**Gypsy & Traveller Sites:
The Haven, Catherine-de-Barnes Lane (199)**

@A4 1:1,500



© Crown copyright. Unauthorised reproduction infringes Crown copyright and may lead to prosecution or civil proceedings.
Metropolitan Borough of Solihull - 100023139 [2011]

**Solihull Local Development Framework
Gypsy and Traveller Site Allocations Development Plan Document Options Paper
Consultation – July and August 2011**

List of Submitted Sites

Next Steps

Each of the suggested sites, as identified in this document, will be assessed for their suitability in order to develop a list of preferred sites for potential allocation. The next stage in the process will be publication of the list of preferred sites for consultation, prior to the publication of a Submission Draft Site Allocation DPD.

