

DO NOT WORK FROM REDUCED DRAWINGS.
PLEASE REFER TO SCALE AND SHEET SIZE AS INDICATED.
Dimensions to be verified on site. This drawing should not be scaled. Any discrepancies should be referred to the signifier prior to work being put in hand.



- NOTES
- (1). Signs to comply with the "Traffic Signs Regulations and General Directions 2002" manual.
 - (2). Back of signs and poles to be painted Spruce Green (BS4800 13C49).
 - (3). Signs positions will be marked on site by SMBC Engineer prior to works being undertaken.

This map is reproduced from the Ordnance Survey material with the permission of the Controller of Her Majesty's Stationery Office. Copyright © Crown copyright. Unauthorised reproduction infringes Crown copyright and may lead to prosecution or civil proceedings. Solihull Metropolitan Borough Council - 180223159 - 2004.


REV	BY	DESCRIPTION	CHNG	DATE

Solihull
METROPOLITAN
BOROUGH COUNCIL

COMMUNITY SERVICES
TRANSPORT & HIGHWAYS
ROADS & COUNCIL HOUSE
PO BOX 10, CHURCH LANE, S91 3QT
TEL: 0121 708 4000 FAX: 0121 708 4002
Email: cityhigh@solihull.gov.uk

DRAWING TITLE
**Balsall Common Primary School
-Proposed Part Time 20mph Speed
Limit**

DRAWING NO.	7400	REVISION	A
JOB NO.		DATE	October 2011
SCALE	1:1000 @ A1	DESIGNED/DRAWN BY	DSC
COMPILED FILE NO.		CHECKED BY	
REFERENCE FILES			

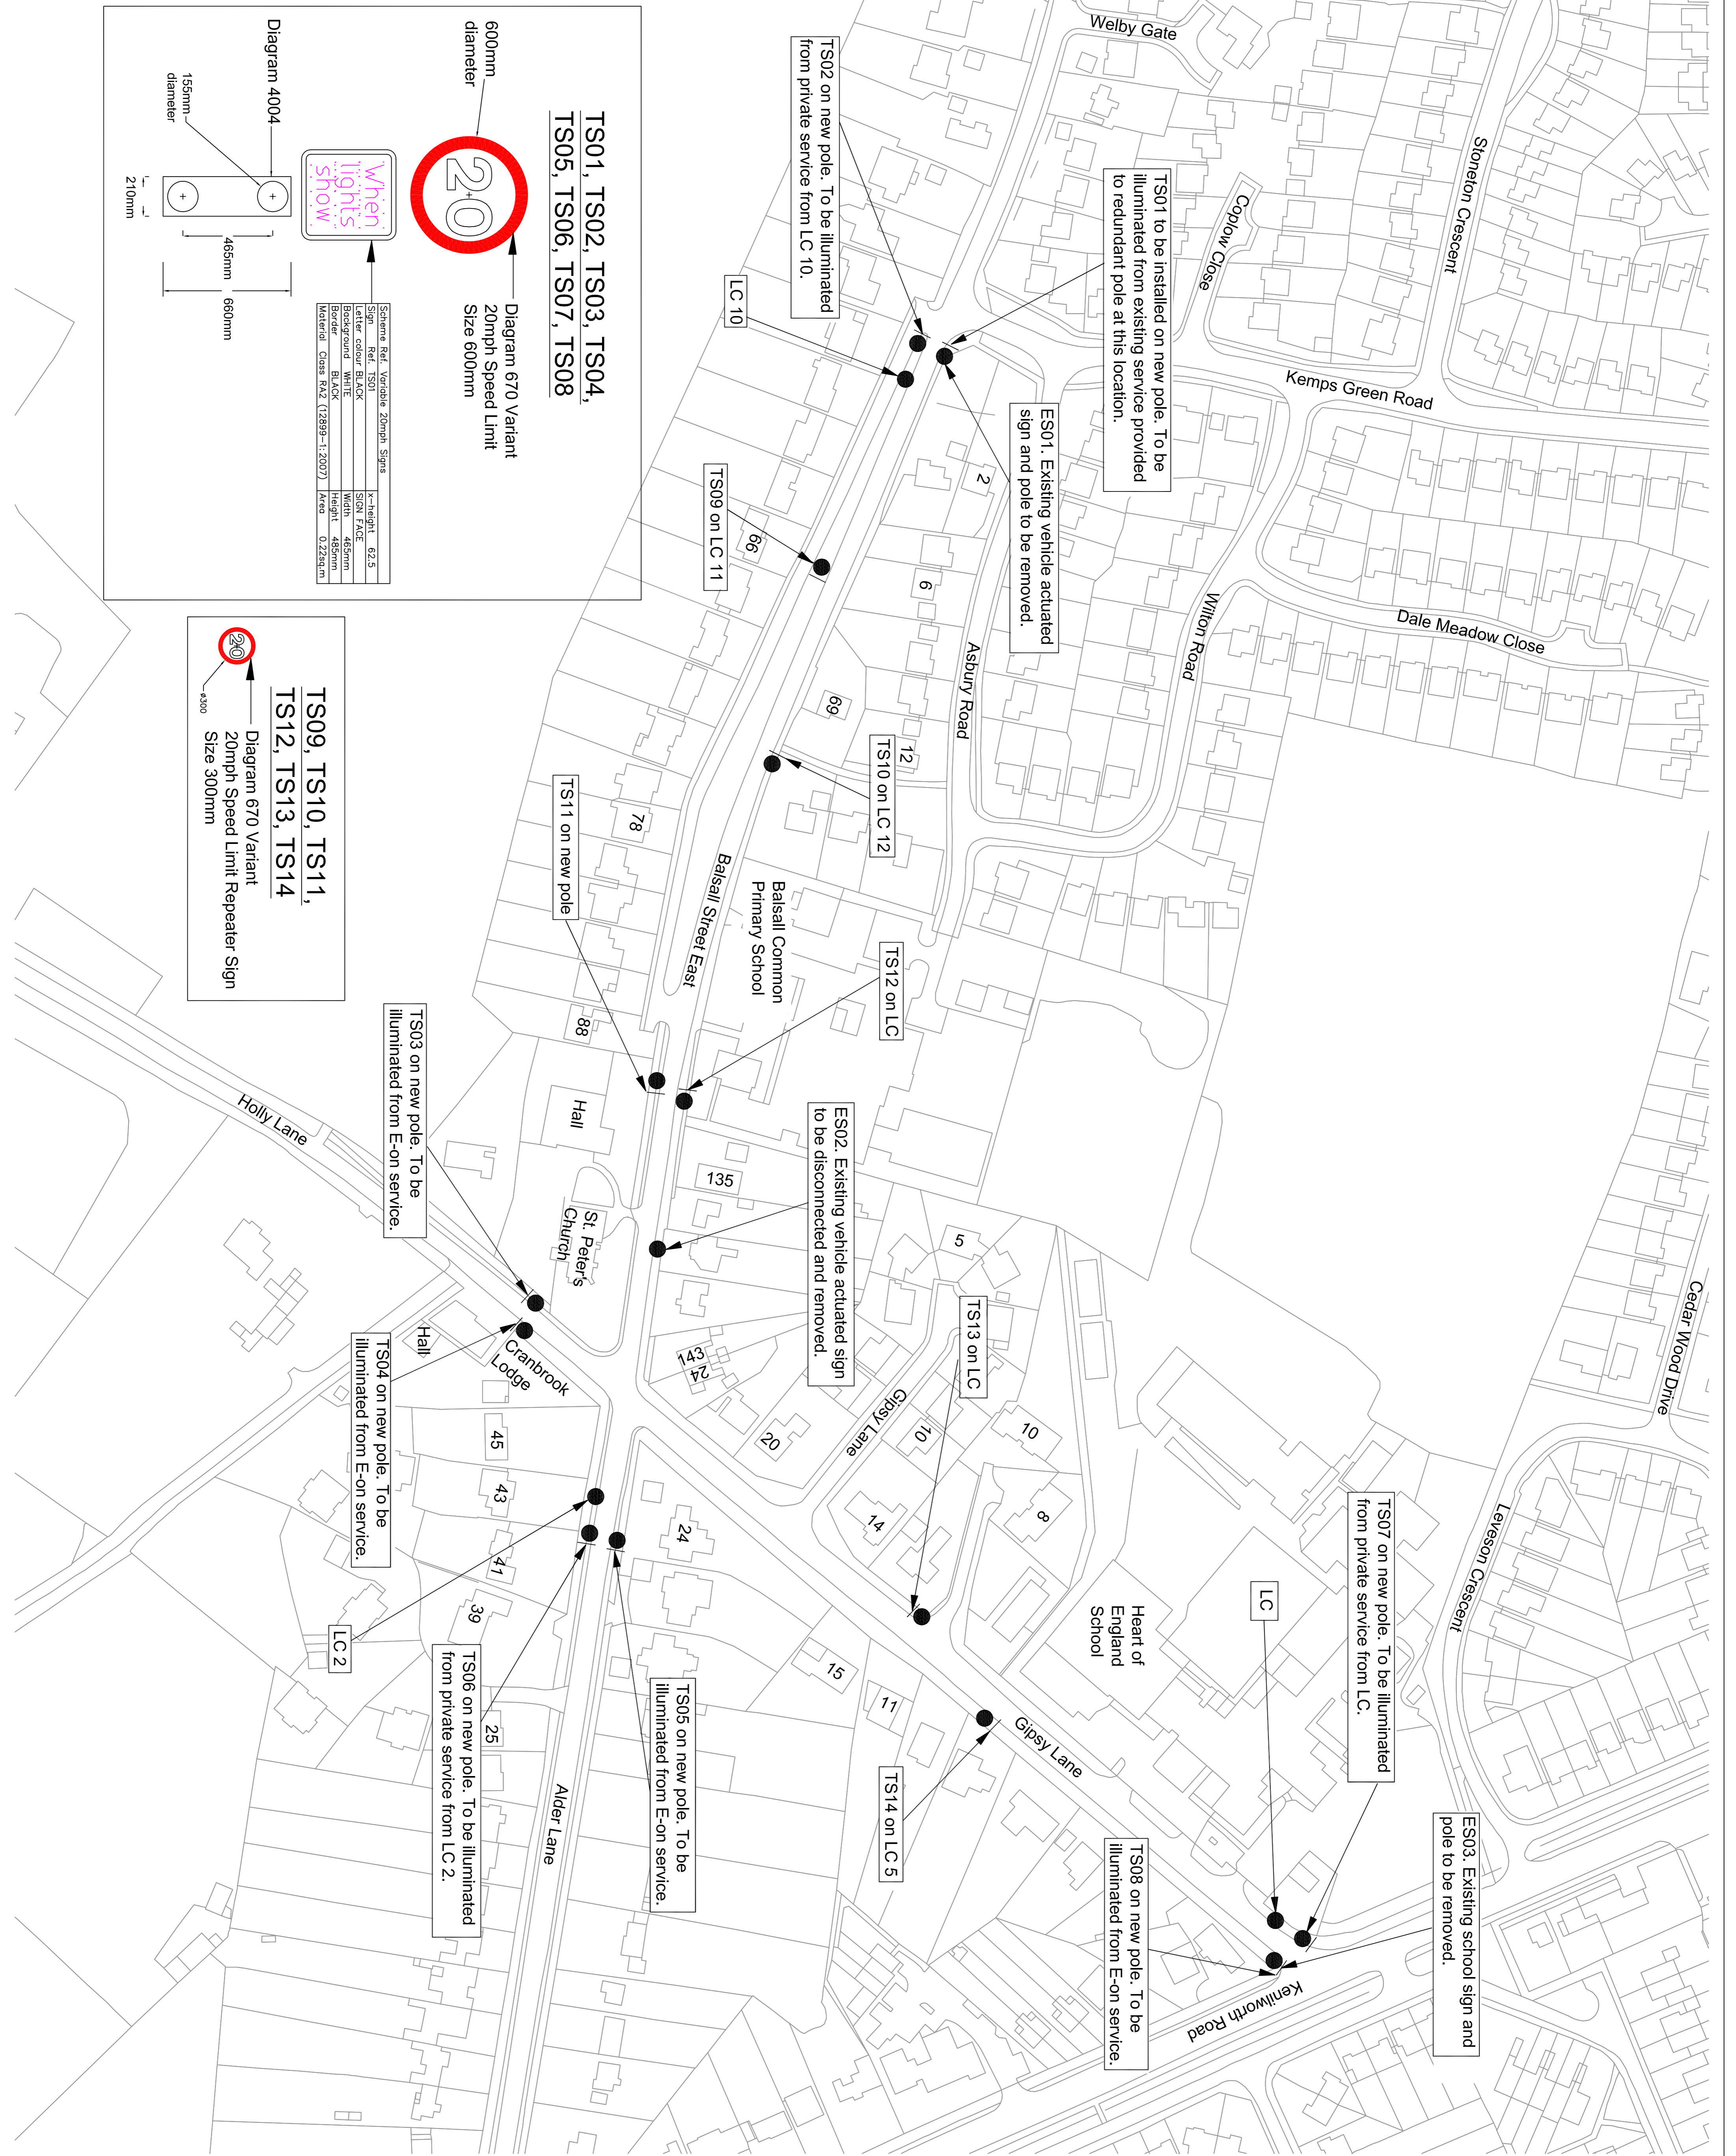

TS01 to be installed on new pole. To be illuminated from existing service provided to redundant pole at this location.

ES01. Existing vehicle actuated sign and pole to be removed.

TS02 on new pole. To be illuminated from private service from LC 10.

TS01, TS02, TS03, TS04,
TS05, TS06, TS07, TS08


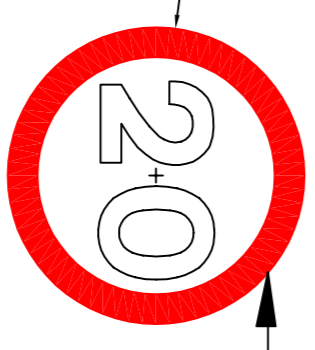


Diagram 670 Variant
20mph Speed Limit
Size 600mm

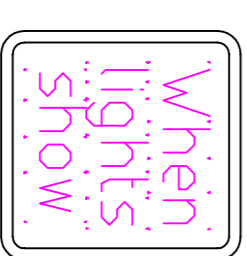

Scheme Ref.	Verdeber 20mph Signs	1-A Height	63.5
Sign Ref.	BLACK	Sign Face	
Background	WHITE	Width	465mm
Border	BLACK	Height	465mm
Material	Citas PAZ (12999-1-2007)	Area	0.228sqm

Diagram 4004
660mm
465mm
155mm diameter
210mm

TS09, TS10, TS11,
TS12, TS13, TS14

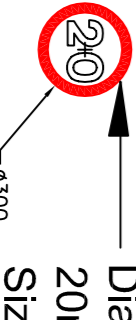


Diagram 670 Variant
20mph Speed Limit Repeater Sign
Size 300mm

TS03 on new pole. To be illuminated from E-on service.

ES02. Existing vehicle actuated sign to be disconnected and removed.

TS07 on new pole. To be illuminated from private service from LC.

ES03. Existing school sign and pole to be removed.

TS08 on new pole. To be illuminated from E-on service.

TS05 on new pole. To be illuminated from E-on service.

TS04 on new pole. To be illuminated from E-on service.

TS06 on new pole. To be illuminated from private service from LC 2.