


DO NOT WORK FROM REDUCED DRAWINGS.
PLEASE REFER TO SCALE AND SHEET SIZE AS
INDICATED.
Dimensions to be verified on site. This drawing should not be
scaled. Any discrepancies should be referred to the Engineer
prior to work being put in hand.

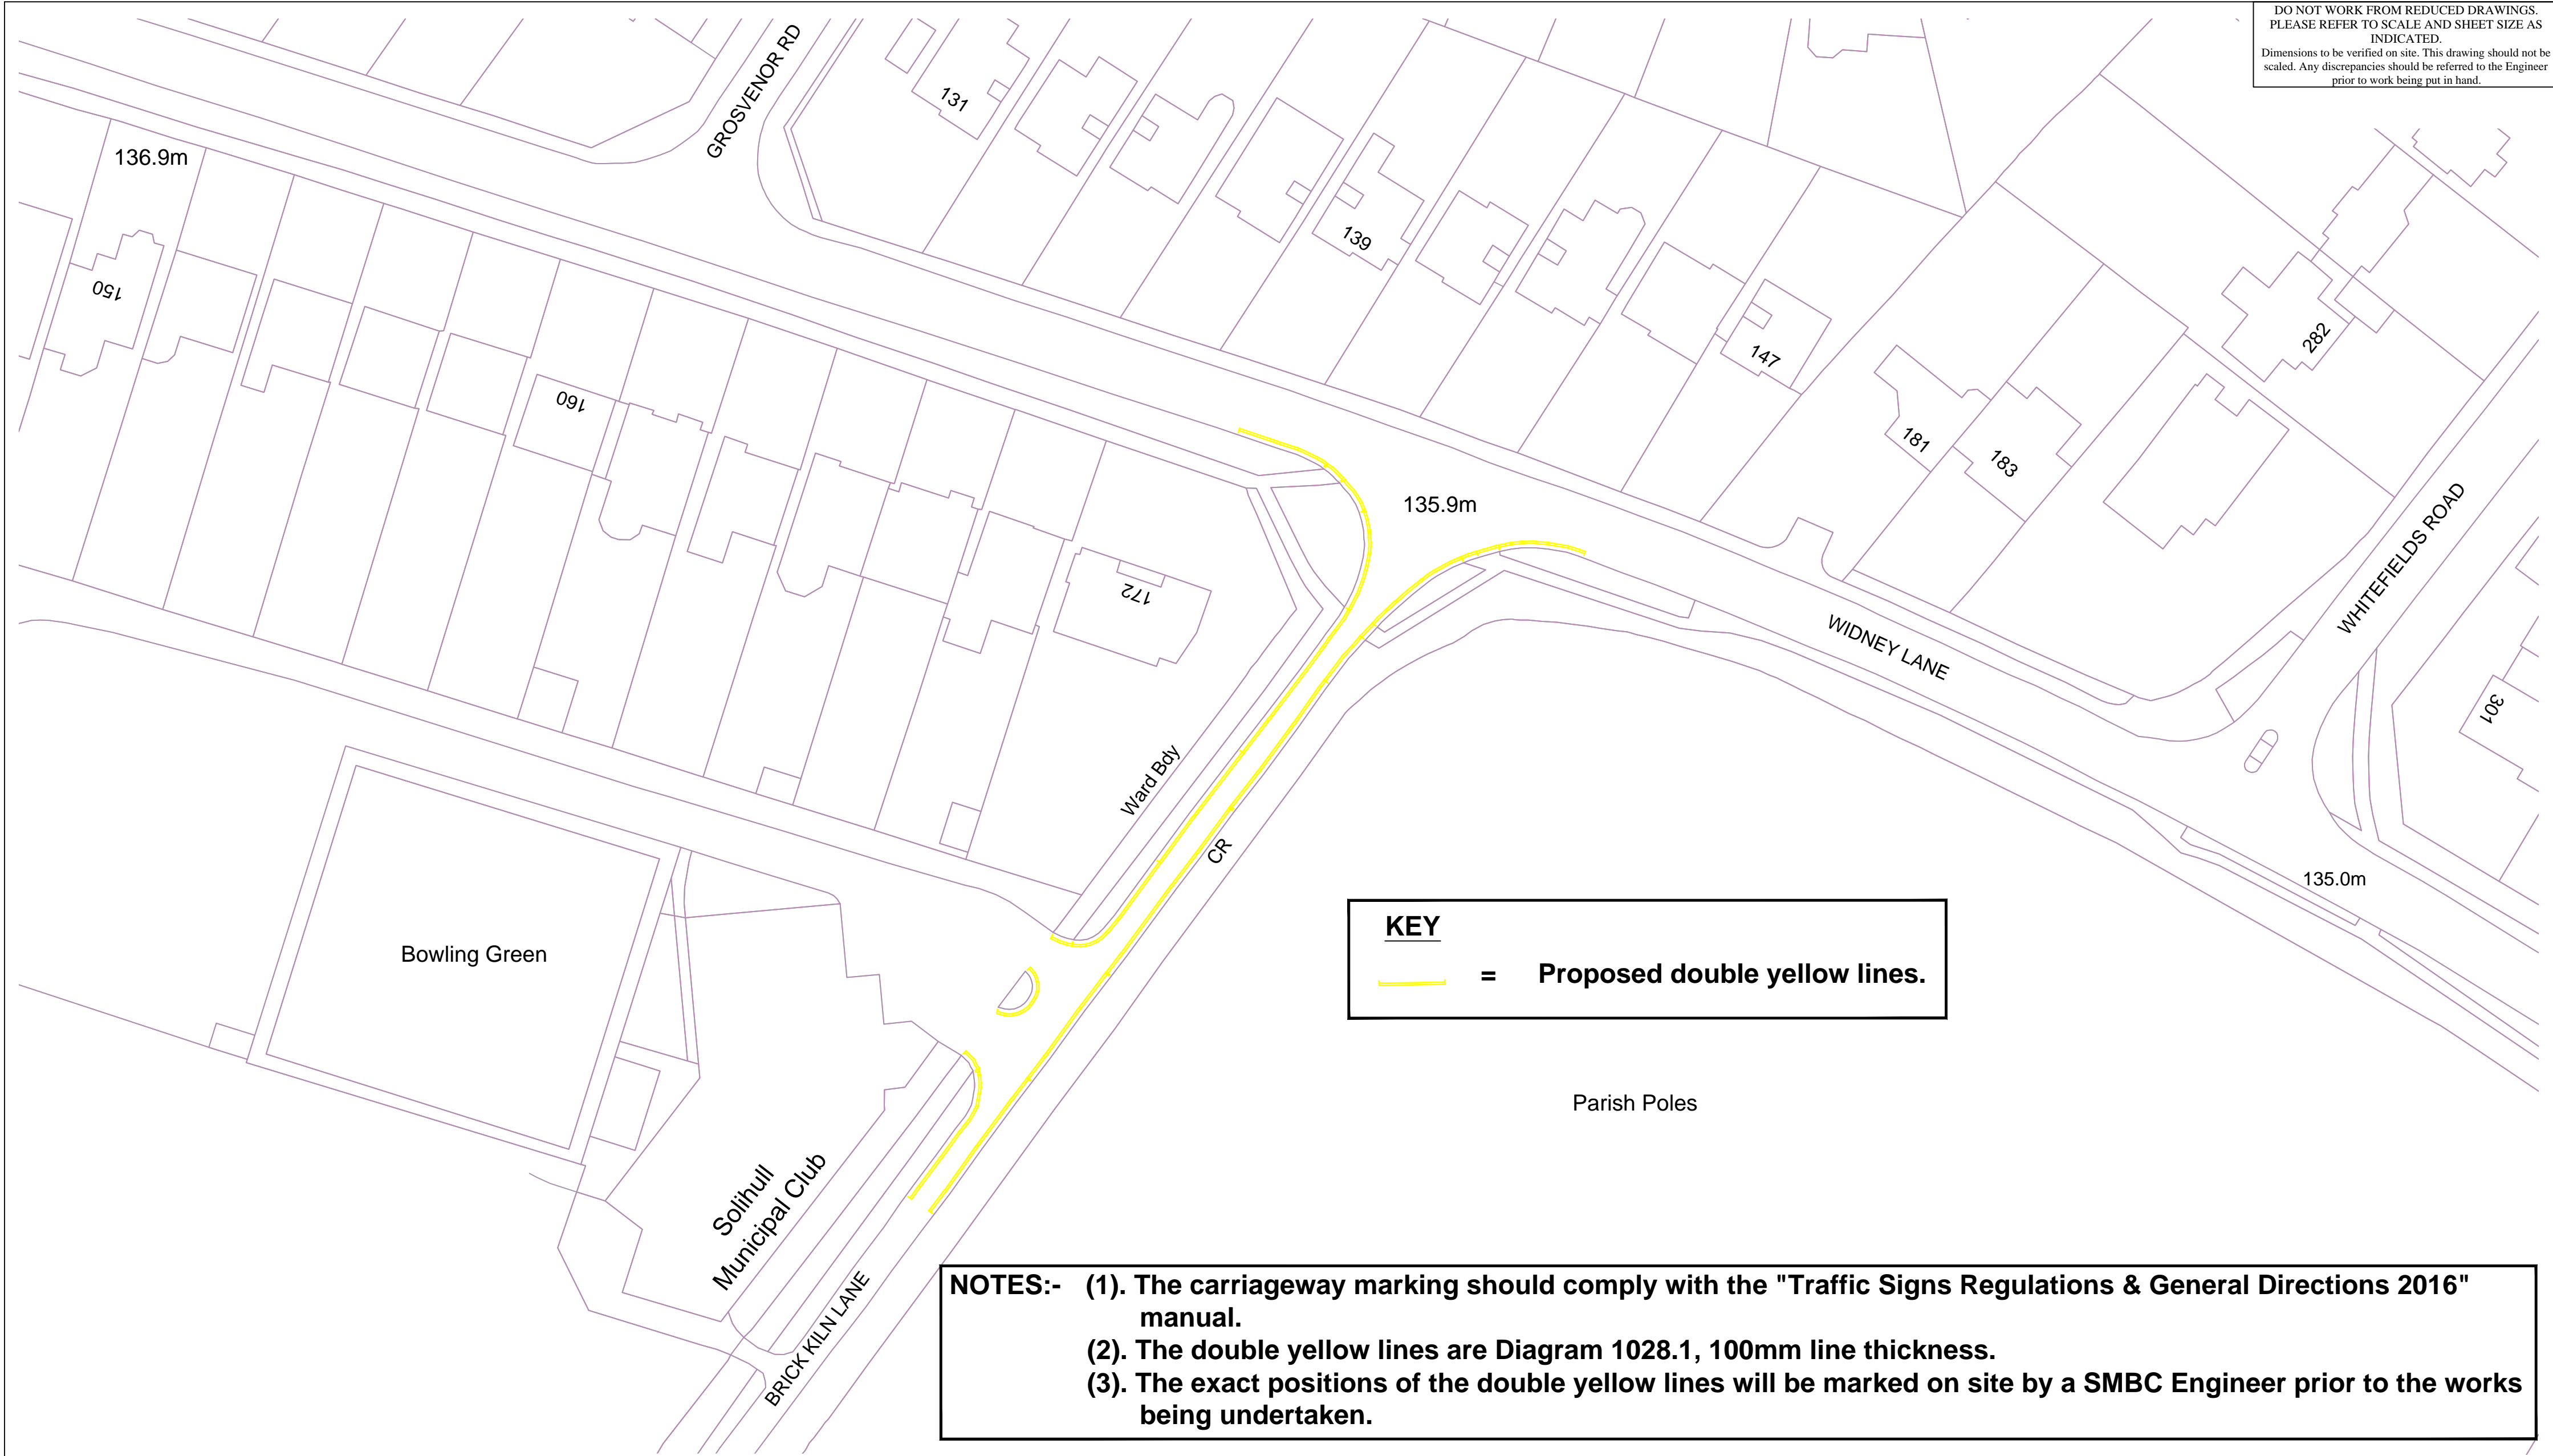

KEY
 = **Proposed double yellow lines.**

NOTES:- (1). The carriageway marking should comply with the "Traffic Signs Regulations & General Directions 2016" manual.
 (2). The double yellow lines are Diagram 1028.1, 100mm line thickness.
 (3). The exact positions of the double yellow lines will be marked on site by a SMBC Engineer prior to the works being undertaken.

This map is reproduced from the Ordnance Survey material with the permission of Ordnance Survey on behalf of The Controller of Her Majesty's Stationery Office. © Crown copyright. Unauthorised reproduction infringes Crown copyright and may lead to prosecution or civil proceedings. Solihull Metropolitan Borough Council - 100023139 - 2005.

ECONOMY & INFRASTRUCTURE
 DIRECTORATE
 HIGHWAY SERVICES
 COUNCIL HOUSE
 SOLIHULL
 WEST MIDLANDS B91 3QT
 TEL: 0121-704-6000
 E-mail : highwaysservices@solihull.gov.uk

DRAWING TITLE
BRICK KILN LANE - PROPOSED CARRIAGEWAY MARKINGS

DRAWING No. 8788/2		REVISION	
JOB No.	DATE OCTOBER 2020	DESIGNED/DRAWN BY DSC	
SCALE 1:500 @ A2	CHECKED BY		
COMPUTER FILE No.	A2		A2 = 582 x 384