


White Stitch

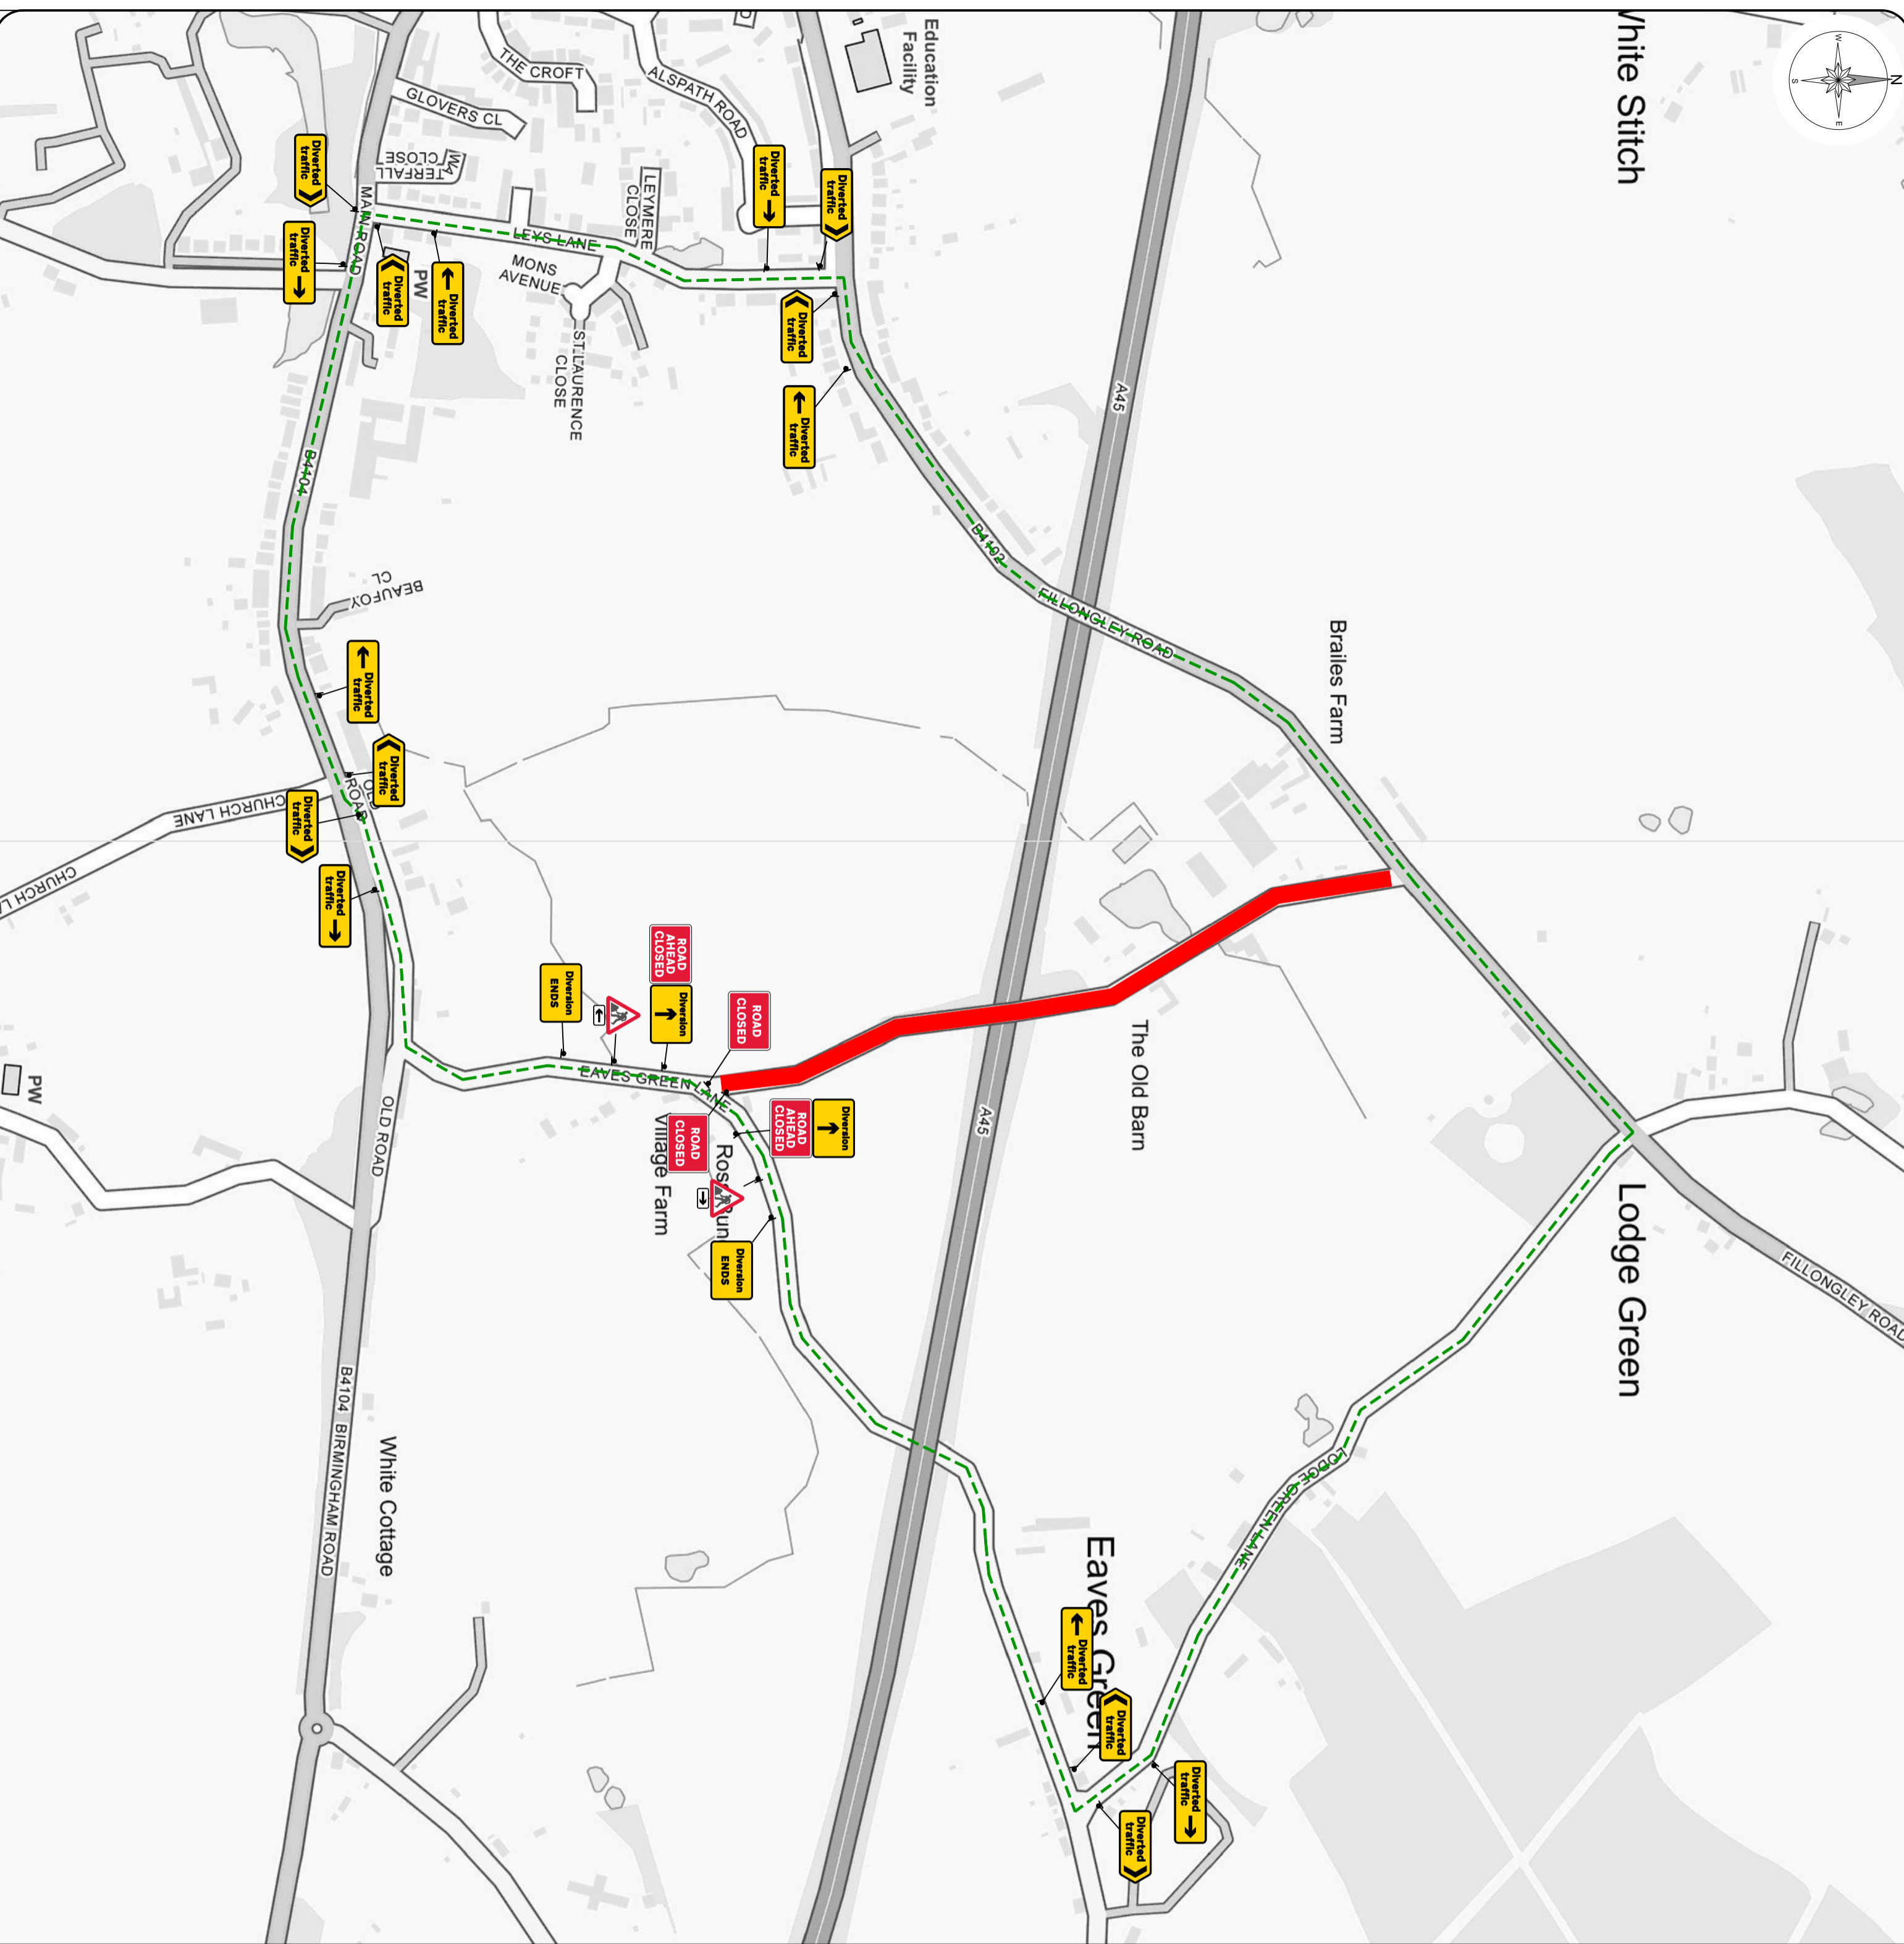

Desktop survey undertaken from google street view with imagery dated: June 2023

All traffic management shall comply with all current legislation and guidance including Chapter 8, Safety at Street Works and Road Works (A Code of Practice).

Pedestrian management to be installed and managed to suit site conditions in accordance with current legislation & codes of practice by the contractor unless otherwise stated.

All signage and road markings shall conform with the Traffic Signs Regulations and General Directions (TSRGD).

Sign locations are indicative only, exact location to be determined on site.

Suitably qualified operative to assess site to ensure the installation complies with all current legislation. Any issues and/or changes from the original design should be immediately reported to the relevant contacts manager/designer.

This design is only valid for 12months from date of production and should be re-evaluated if installation is to take place after this period.

Size of signage:

600mm	750mm	800mm
-------	-------	-------

Sign 1. Ref: 2703 Single temporary diversion route	
Sign 2. Ref: 2702 Dual temporary diversion route	
Sign 3. Ref: 2703 Direction of temporary diversion route from junction ahead	
Sign 4. Ref: 2703 Direction of temporary diversion route from junction ahead	
Sign 5. Ref: 2704 Direction of temporary diversion route	
Sign 6. Ref: 2704 Direction of temporary diversion route	
Sign 7. Ref: 2703 Direction to hazard right	
Sign 8. Ref: 2703 Direction to hazard left	
Sign 9. Ref: 2703 Road closed	
Sign 10. Ref: 2703 Road ahead closed	

Key:

	Works Area		Temporary Traffic Signal
	Closure		Stop & Go Board
	Vehicle Diversion Route		Temporary Ped Signal
	Ped Diversion Route		Temporary Bus Stop
	Cone		Temporary Sign
	Datum Point		Pedestrian Barrier

Safety Information:

Min width of sideways safety zone (S)	1.2m
Min length of laneways clearance (L)	30m
Fillingley Road	

Site Information:

NSG	WALSH LANE, MERIDEN, SOLIHULL
Local Authority	SOLIHULL
USRN	35004902
Road Type	Single lane carriageway
Works Location	X:425041 Y:282980
Surveyed	X Bus Stop(s) X Parked Vehicles X
Perm Signals	X Controlled X Cycle Lanes X

Chapter 8 details:

Detail B

- Single/Dual carriageway 40mph or less - 450mm traffic cones.
- Single/Dual carriageway 50mph or more - 750mm traffic cones.
- Dual carriageway national speed limit - 750mm traffic cones, relaxation 3m.

Notes:

- During darkness, warning lights to BS EN 12352:2006 should be provided in accordance with Table A1.3 (Appendix 1).
- 50 tippers have 1.8m spacing, no relaxation/holidays - 1m cones will be required for both standard and relaxation works for lead tippers and the facing wall of lane changes.

Detail C1

- Single carriageway 40mph or less - 450mm traffic cones.
- Single/Dual carriageway 50mph or more - 750mm traffic cones.

Notes:

- During darkness, warning lights to BS EN 12352:2006 should be provided in accordance with Table A1.3.

Rev	Date	Comments	By

Working in Partnership with

total traffic & event management solutions
 Old Arden Brickworks | Bescarville | Solihull West Midlands | B82 0DY
 1444 (0)800 819 8001 | 1444 (0)1815 442807
 info@traffix.com | www.traffix.com

Traffic Management

Drawing title: Proposed Road Closure
 Drawing site: Welsh Lane
 Meriden

Date:	02/04/2024	Scale:	NTS	Paper:	A2
Drawn:	BN	Checked:	MO	Approved:	BN
Project Number:	002	Drawing Number:	002	Revision:	-
Project Name:	TFX D9264				

This drawing is copyright & the property of Traffix & must not be copied in whole or in part without the written permission. Copyright is reserved. © The Contractor is to report all discrepancies & errors to the Contract Manager prior to works commencing.