


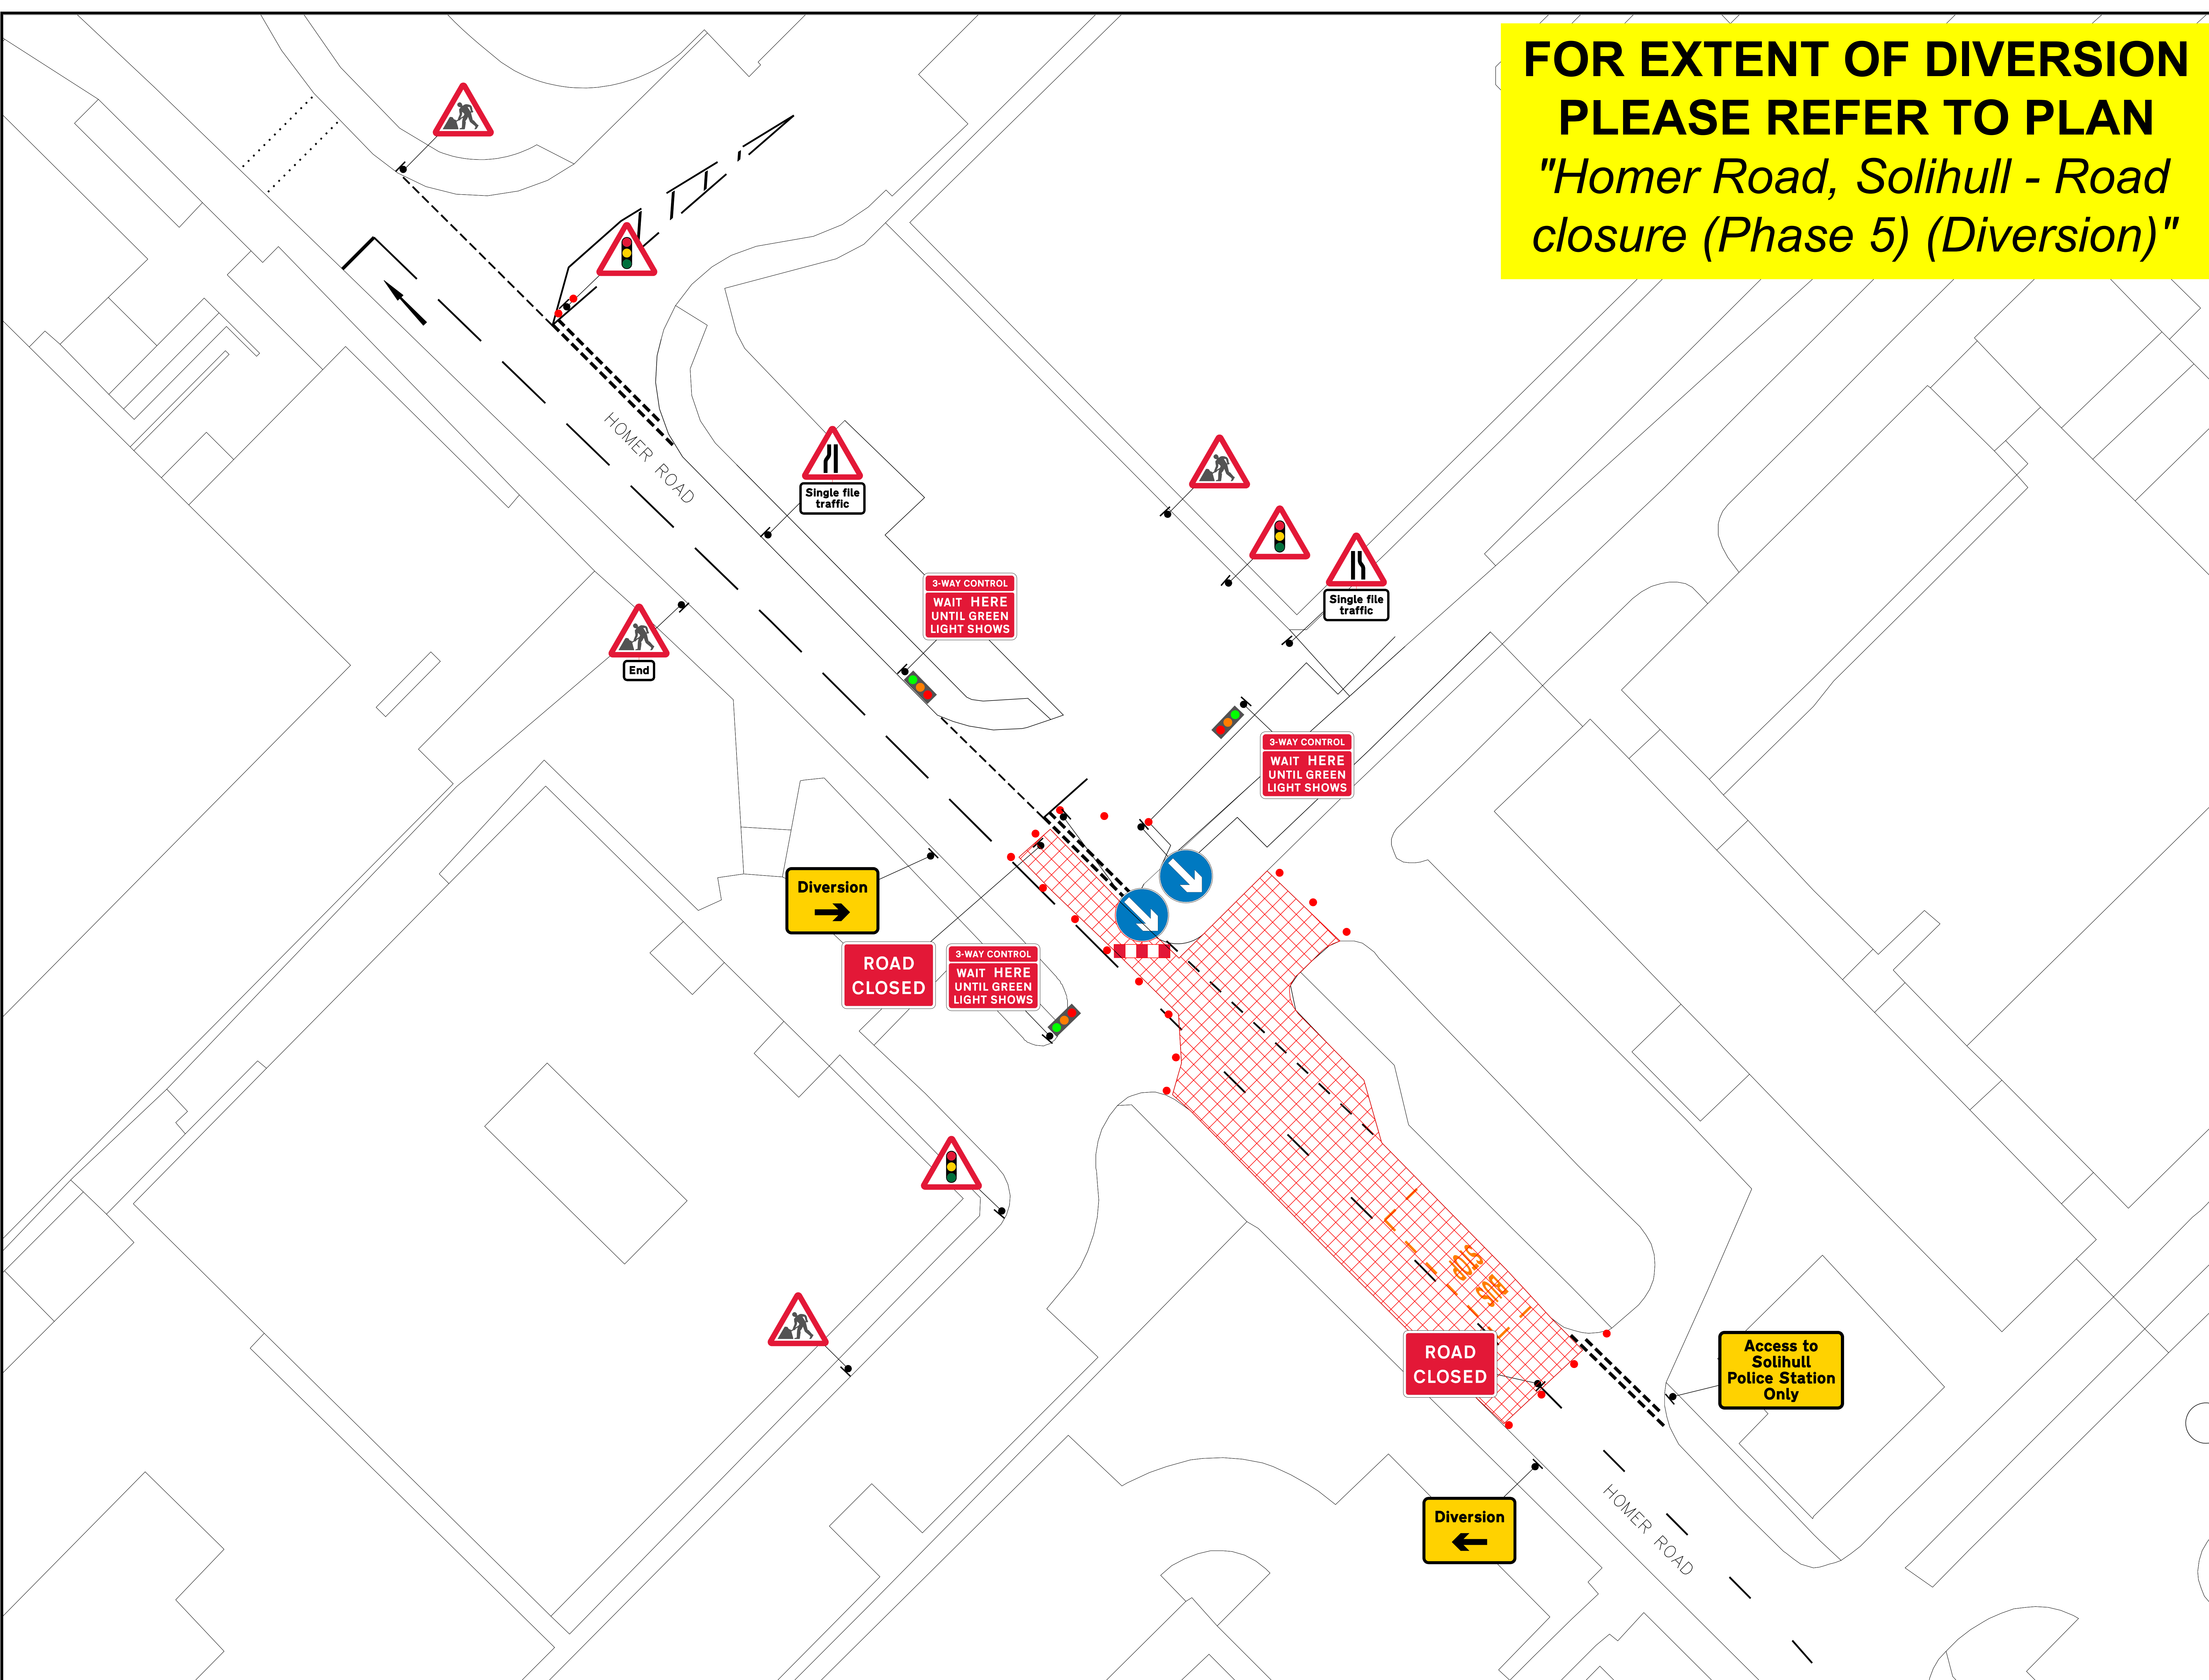

EXCALON TRAFFIC MANAGEMENT

NOTES

- 1. ALL SIGNS ARE AS PER CHAPTER 8.
- 2. DISTANCE BETWEEN SIGNS ARE NOT TO SCALE AND ARE FOR LAYOUT PURPOSES ONLY.
- 3. SIGNS SHOULD BE POSITIONED IN A SAFE WORKING SPACE.

KEY

- SIGN POSITION AND DIRECTION
- CONE
- EXTENT OF ROAD CLOSURE

EXCALON HEAD OFFICE
EXCALON YARD,
2 DUNCAN STREET,
SALFORD,
M5 3SQ