




LOCATION PLAN  
SCALE (N.T.S)




EXISTING LAYOUT



PROPOSED LAYOUT \*5

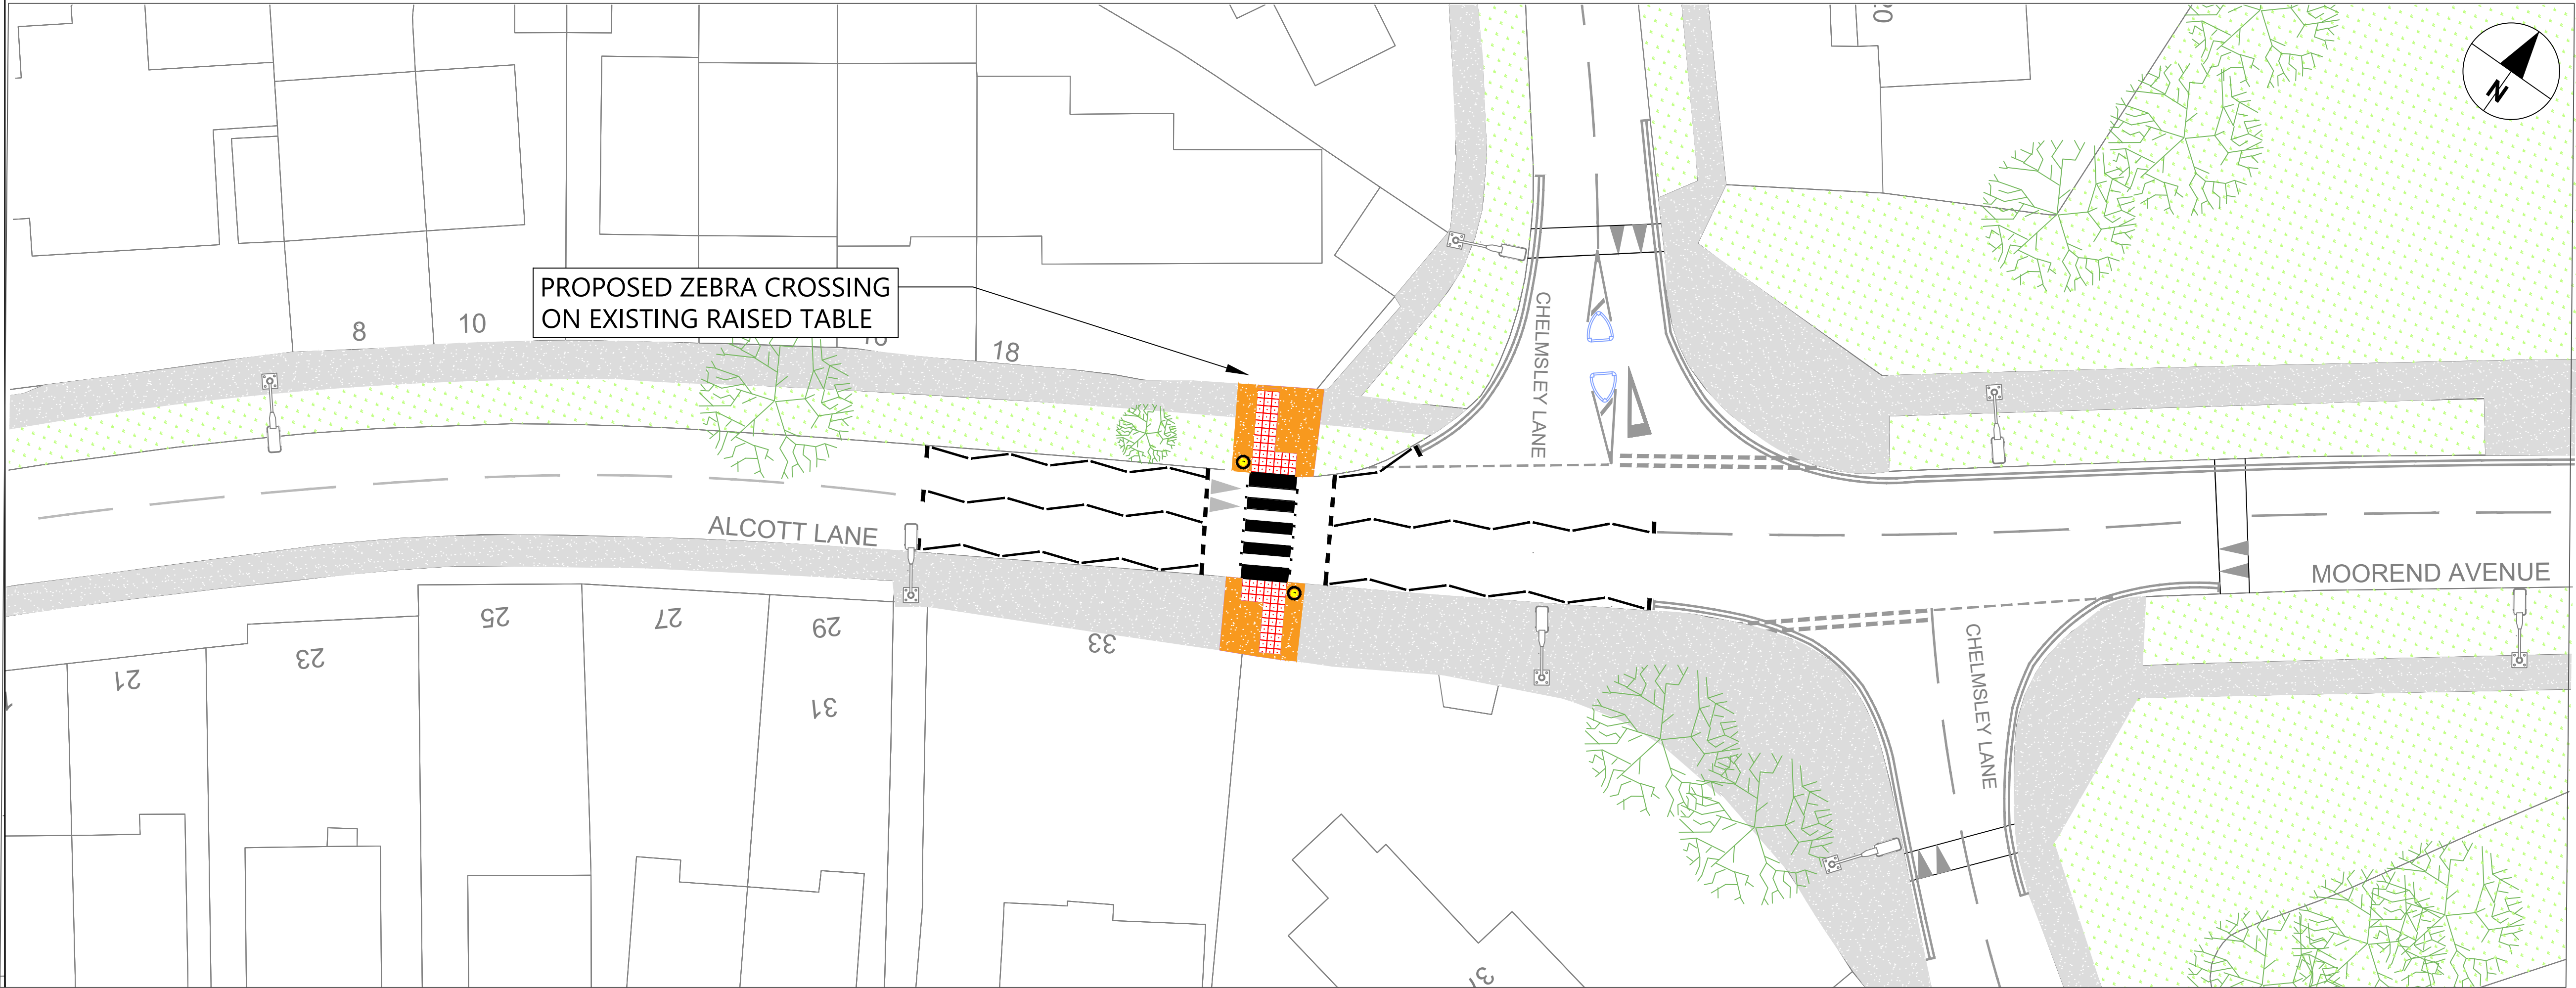

DETAILED LAYOUT  
SCALE (1:200)

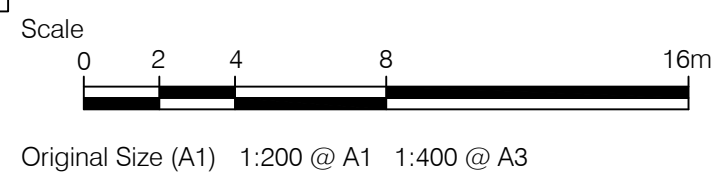

- Notes
- PLEASE REFER TO SCALE AND SIZE SHEET AS INDICATED DIMENSIONS TO BE VERIFIED ON SITE
  - THIS DRAWING SHOULD NOT BE SCALED
  - ANY DISCREPANCIES SHOULD BE REFERRED TO THE ENGINEER PRIOR TO WORK BEING PUT IN HAND
  - ONLY PRINT IN COLOUR
  - INDICATIVE LAYOUT ONLY

- KEY
- PROPOSED FOOTWAY CONSTRUCTION
  - EXISTING FOOTWAY
  - EXISTING GRASS VERGE
  - PROPOSED RED BLISTER TACTILE PAVING
  - PROPOSED BELISHA BEACON
  - EXISTING TREES
  - EXISTING LIGHTING COLUMNS
  - PROPOSED ROAD MARKINGS
  - EXISTING ROAD MARKINGS

REV	BY	DESCRIPTION	CHECKED	APPROVED	DATE

SOLIHULL MBC LICENSE NO. 100023139  
CONTAINS ORDINANCE SURVEY DATA © CROWN COPYRIGHT AND  
DATABASE RIGHT 2024



HIGHWAY INFRASTRUCTURE  
ECONOMY & INFRASTRUCTURE  
COUNCIL HOUSE, MANOR SQUARE  
SOLIHULL B91 3QB  
HIGHWAYS@SOLIHULL.GOV.UK  
0121-704-6000

Status  
**FOR INFORMATION**

Project Title  
**ALCOTT LANE ZEBRA CROSSING**

Drawing Title  
**CONSULTATION PLAN**

Scale	Date	Drawn-by	Checked-by	Approved-by	Rev
AS SHOWN	07/04/25	EJ	MD	PS	
Drawing Number <b>P25-31-SMBC-GEN-DR-P-0001</b>					